


File name C:\USERS\UKEN\J001\WSP 0365\MERTON DOCKLESS CYCLE HIRE BAYS - TEMP DOCUMENT UPLOAD\01 - DRAWINGS\09 - COLLIER'S WOOD\UK0028648.3916-WSP-XX-BR-DR-LP-0100-84-89.DWG.
 printed on 18 February 2025 10:40:00, by Newton Jones, Emelia

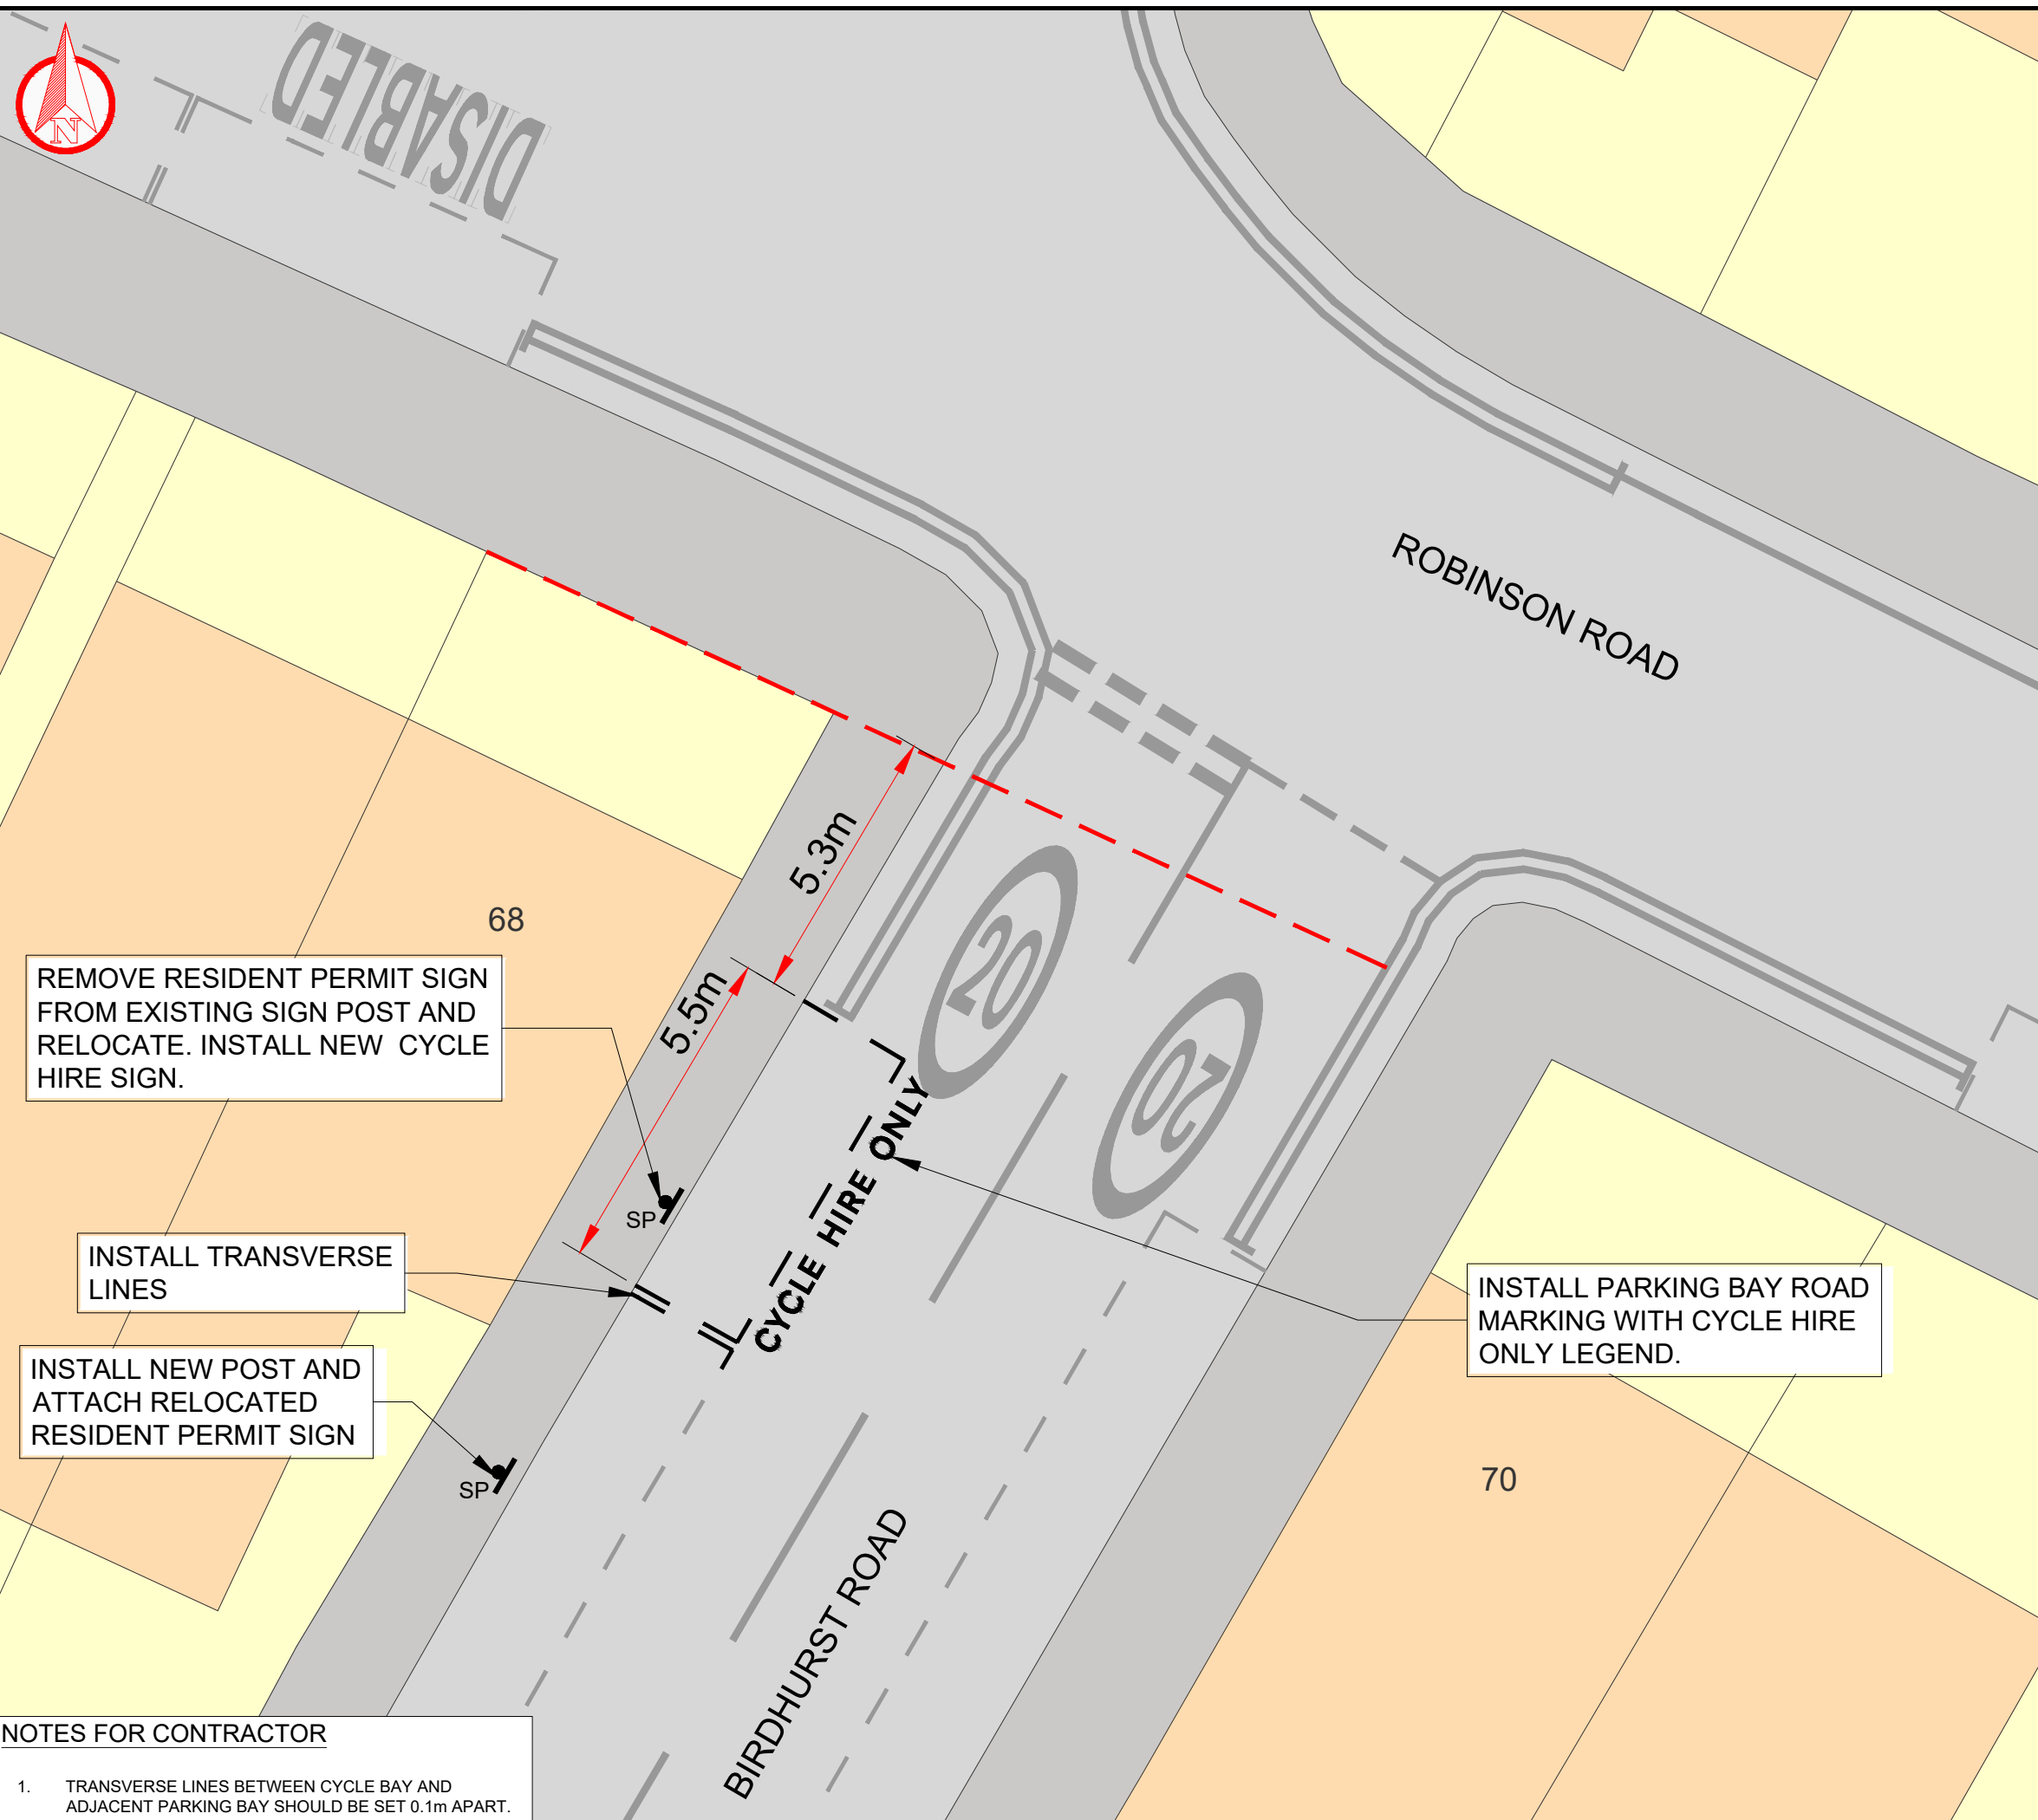

DO NOT SCALE

DESCRIPTION

ON THE NORTH-WESTERN SIDE, FROM A POINT 5.3M
 SOUTHWEST OF THE NORTH-EASTERN BOUNDARY OF NO 68
 ROBINSON ROAD, SOUTHWARD FOR A DISTANCE OF 5.5
 METRES.

REMOVE RESIDENT PERMIT SIGN FROM EXISTING POST AND
 RELOCATE. INSTALL NEW SIGN FOR CYCLE HIRE BAY. INSTALL
 NEW POST AND ATTACH RELOCATED RESIDENT PERMIT SIGN

KEY

- EXISTING KERB
- EXISTING ROAD MARKING
- - - BUILDING REFERENCE LINE
- EXISTING ROAD MARKING TO BE REMOVED
- PROPOSED ROAD MARKING
- SP PROPOSED SIGN AND POST
- SP EXISTING SIGN AND POST

P01	07/02/2025	MM	FIRST ISSUE	CM	CM
REV	DATE	BY	DESCRIPTION	CHK	APP

DRAWING STATUS: S2 - FOR INFORMATION



WSP House, 70 Chancery Lane, London, WC2A 1AF, UK
 T+ 44 (0) 207 314 5000, F+ 44 (0) 207 314 5111
 wsp.com



PROJECT: MERTON DOCKLESS BIKE HIRE PARKING BAYS

TITLE: BIRDHURST ROAD
 COLLIER'S WOOD, SW17 9DW
 CPZ - CW

SCALE @ A3: 1:100	CHECKED: CM	APPROVED: CM
----------------------	----------------	-----------------

PROJECT No: UK0028648.3916	DESIGNED: ENJ	DRAWN: ENJ	DATE: February 25
-------------------------------	------------------	---------------	----------------------

DRAWING No: CW-7 - BIRDHURST ROAD	REV: P01
--------------------------------------	-------------

© WSP UK Ltd

REMOVE RESIDENT PERMIT SIGN FROM EXISTING SIGN POST AND RELOCATE. INSTALL NEW CYCLE HIRE SIGN.

INSTALL TRANSVERSE LINES

INSTALL NEW POST AND ATTACH RELOCATED RESIDENT PERMIT SIGN

INSTALL PARKING BAY ROAD MARKING WITH CYCLE HIRE ONLY LEGEND.

NOTES FOR CONTRACTOR

- TRANSVERSE LINES BETWEEN CYCLE BAY AND ADJACENT PARKING BAY SHOULD BE SET 0.1m APART.