


File name C:\USERS\JACK.RANCE\WSP_0365\MERTON DOCKLESS CYCLE HIRE BAYS - TEMP DOCUMENT UPLOAD\01 - DRAWINGS\10 - Tooting\UK0028648.3916-WSP-XX-BR-DR-LP-0100-90-100.DWG, printed on 14 February 2025 11:21:48, by Rance, Jack

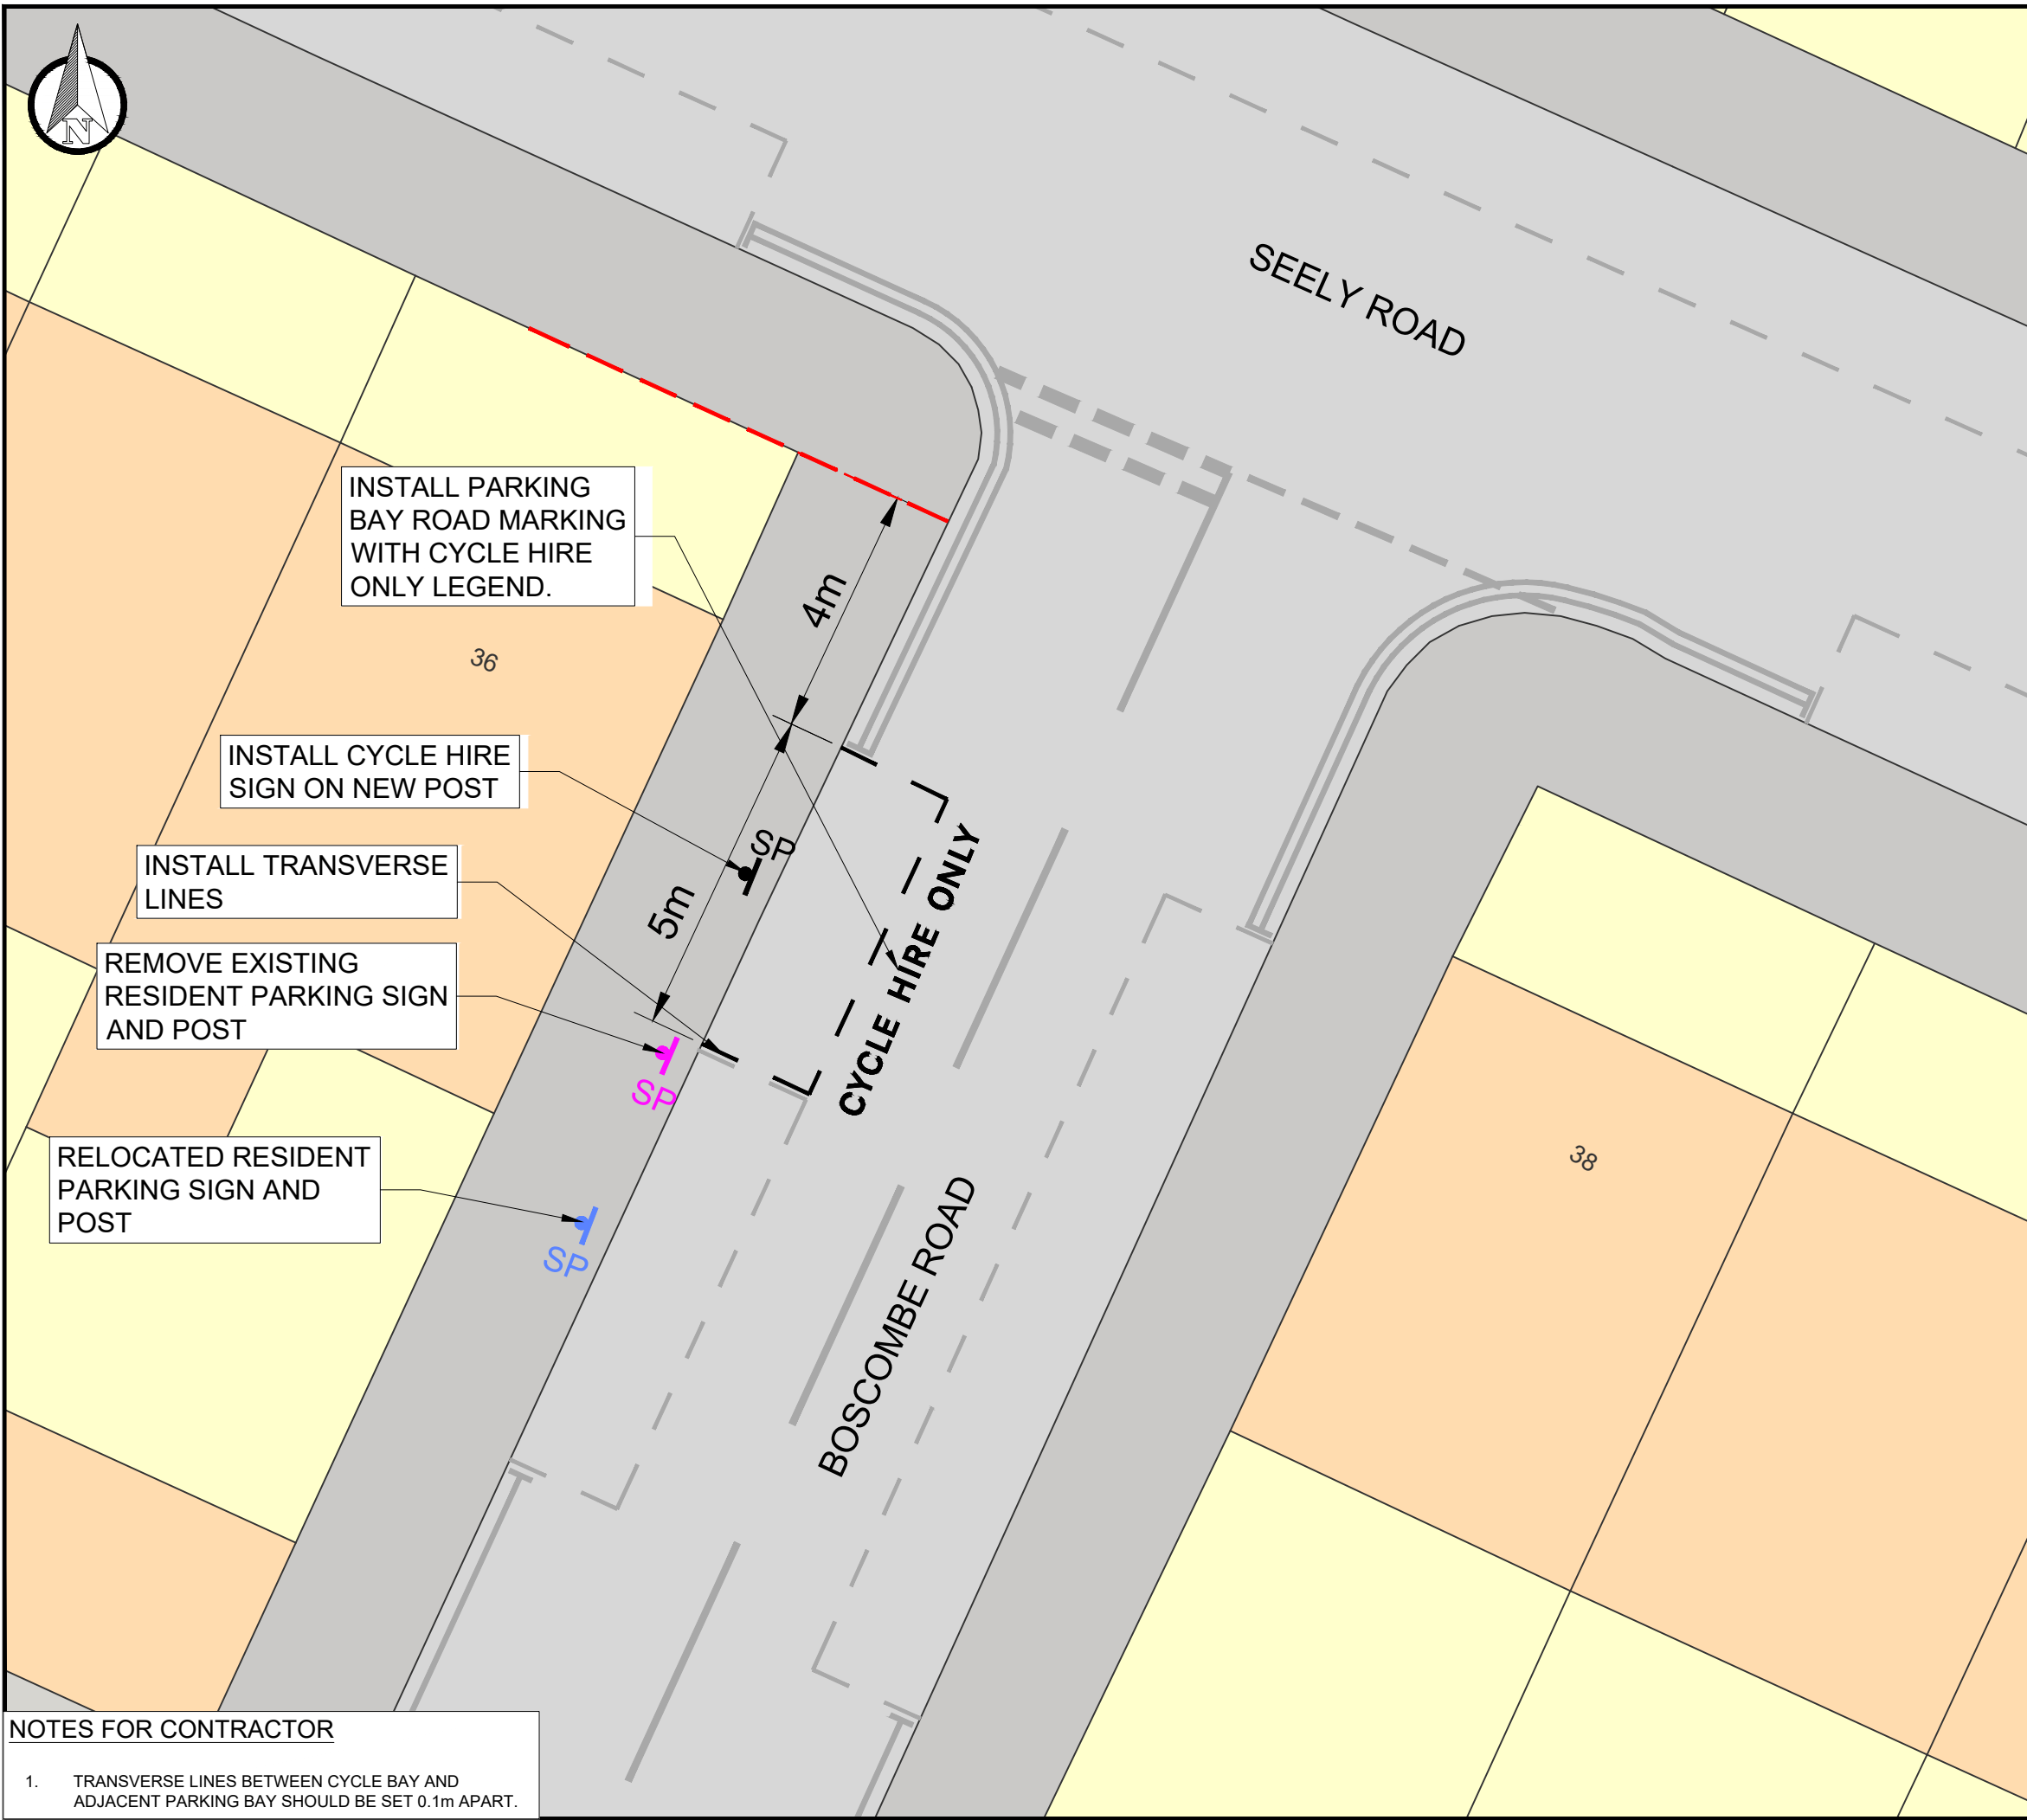

DO NOT SCALE

DESCRIPTION

ON THE NORTH-WESTERN SIDE, FROM A POINT 4 METRES SOUTHWEST OF THE NORTH-EASTERN BOUNDARY OF NO 36 SEELY ROAD, SOUTHWESTWARDS FOR A DISTANCE OF 5 METRES.

REMOVE EXISTING RESIDENT PARKING SIGN AND POST. SIGN AND POST TO BE RELOCATED. INSTALL CYCLE HIRE SIGN ON NEW POST. RELOCATE RESIDENT PARKING SIGN AND POST IN ADJACENT PARKING BAY.

KEY

- EXISTING KERB
- EXISTING ROAD MARKING
- PROPOSED ROAD MARKING
- - - BUILDING REFERENCE LINE
- SP PROPOSED SIGN AND POST
- SP RELOCATED SIGN AND POST
- SP REMOVED SIGN AND POST

P01	07/02/2025	NU	FIRST ISSUE	CM	CM
REV	DATE	BY	DESCRIPTION	CHK	APP

DRAWING STATUS: **S2 - FOR INFORMATION**



WSP House, 70 Chancery Lane, London, WC2A 1AF, UK
T+ 44 (0) 207 314 5000, F+ 44 (0) 207 314 5111
wsp.com

CLIENT:



PROJECT:
MERTON DOCKLESS BIKE HIRE PARKING BAYS

TITLE:
**BOSCOMBE ROAD
TOOTING, SW17 9QS
CPZ - GC**

SCALE @ A3: 1:100	CHECKED: CM	APPROVED: CM
----------------------	----------------	-----------------

PROJECT No: UK0028648.3916	DESIGNED: NU	DRAWN: NU	DATE: February 25
-------------------------------	-----------------	--------------	----------------------

DRAWING No: GRV-2 - BOSCOMBE ROAD	REV: P01
---	--------------------

NOTES FOR CONTRACTOR

1. TRANSVERSE LINES BETWEEN CYCLE BAY AND ADJACENT PARKING BAY SHOULD BE SET 0.1m APART.

© WSP UK Ltd