


File name C:\USERS\JACK.RANCE\WSP\_0365\MERTON DOCKLESS CYCLE HIRE BAYS - TEMP DOCUMENT UPLOAD\01 - DRAWINGS\07 - WIMBLEDON NORTH AND EAST RESIDENTIAL\UK0028648.3916-WSP-XX-BR-DR-LP-0100-60-69.DWG, printed on 05 February 2025 15:28:22, by Rance, Jack

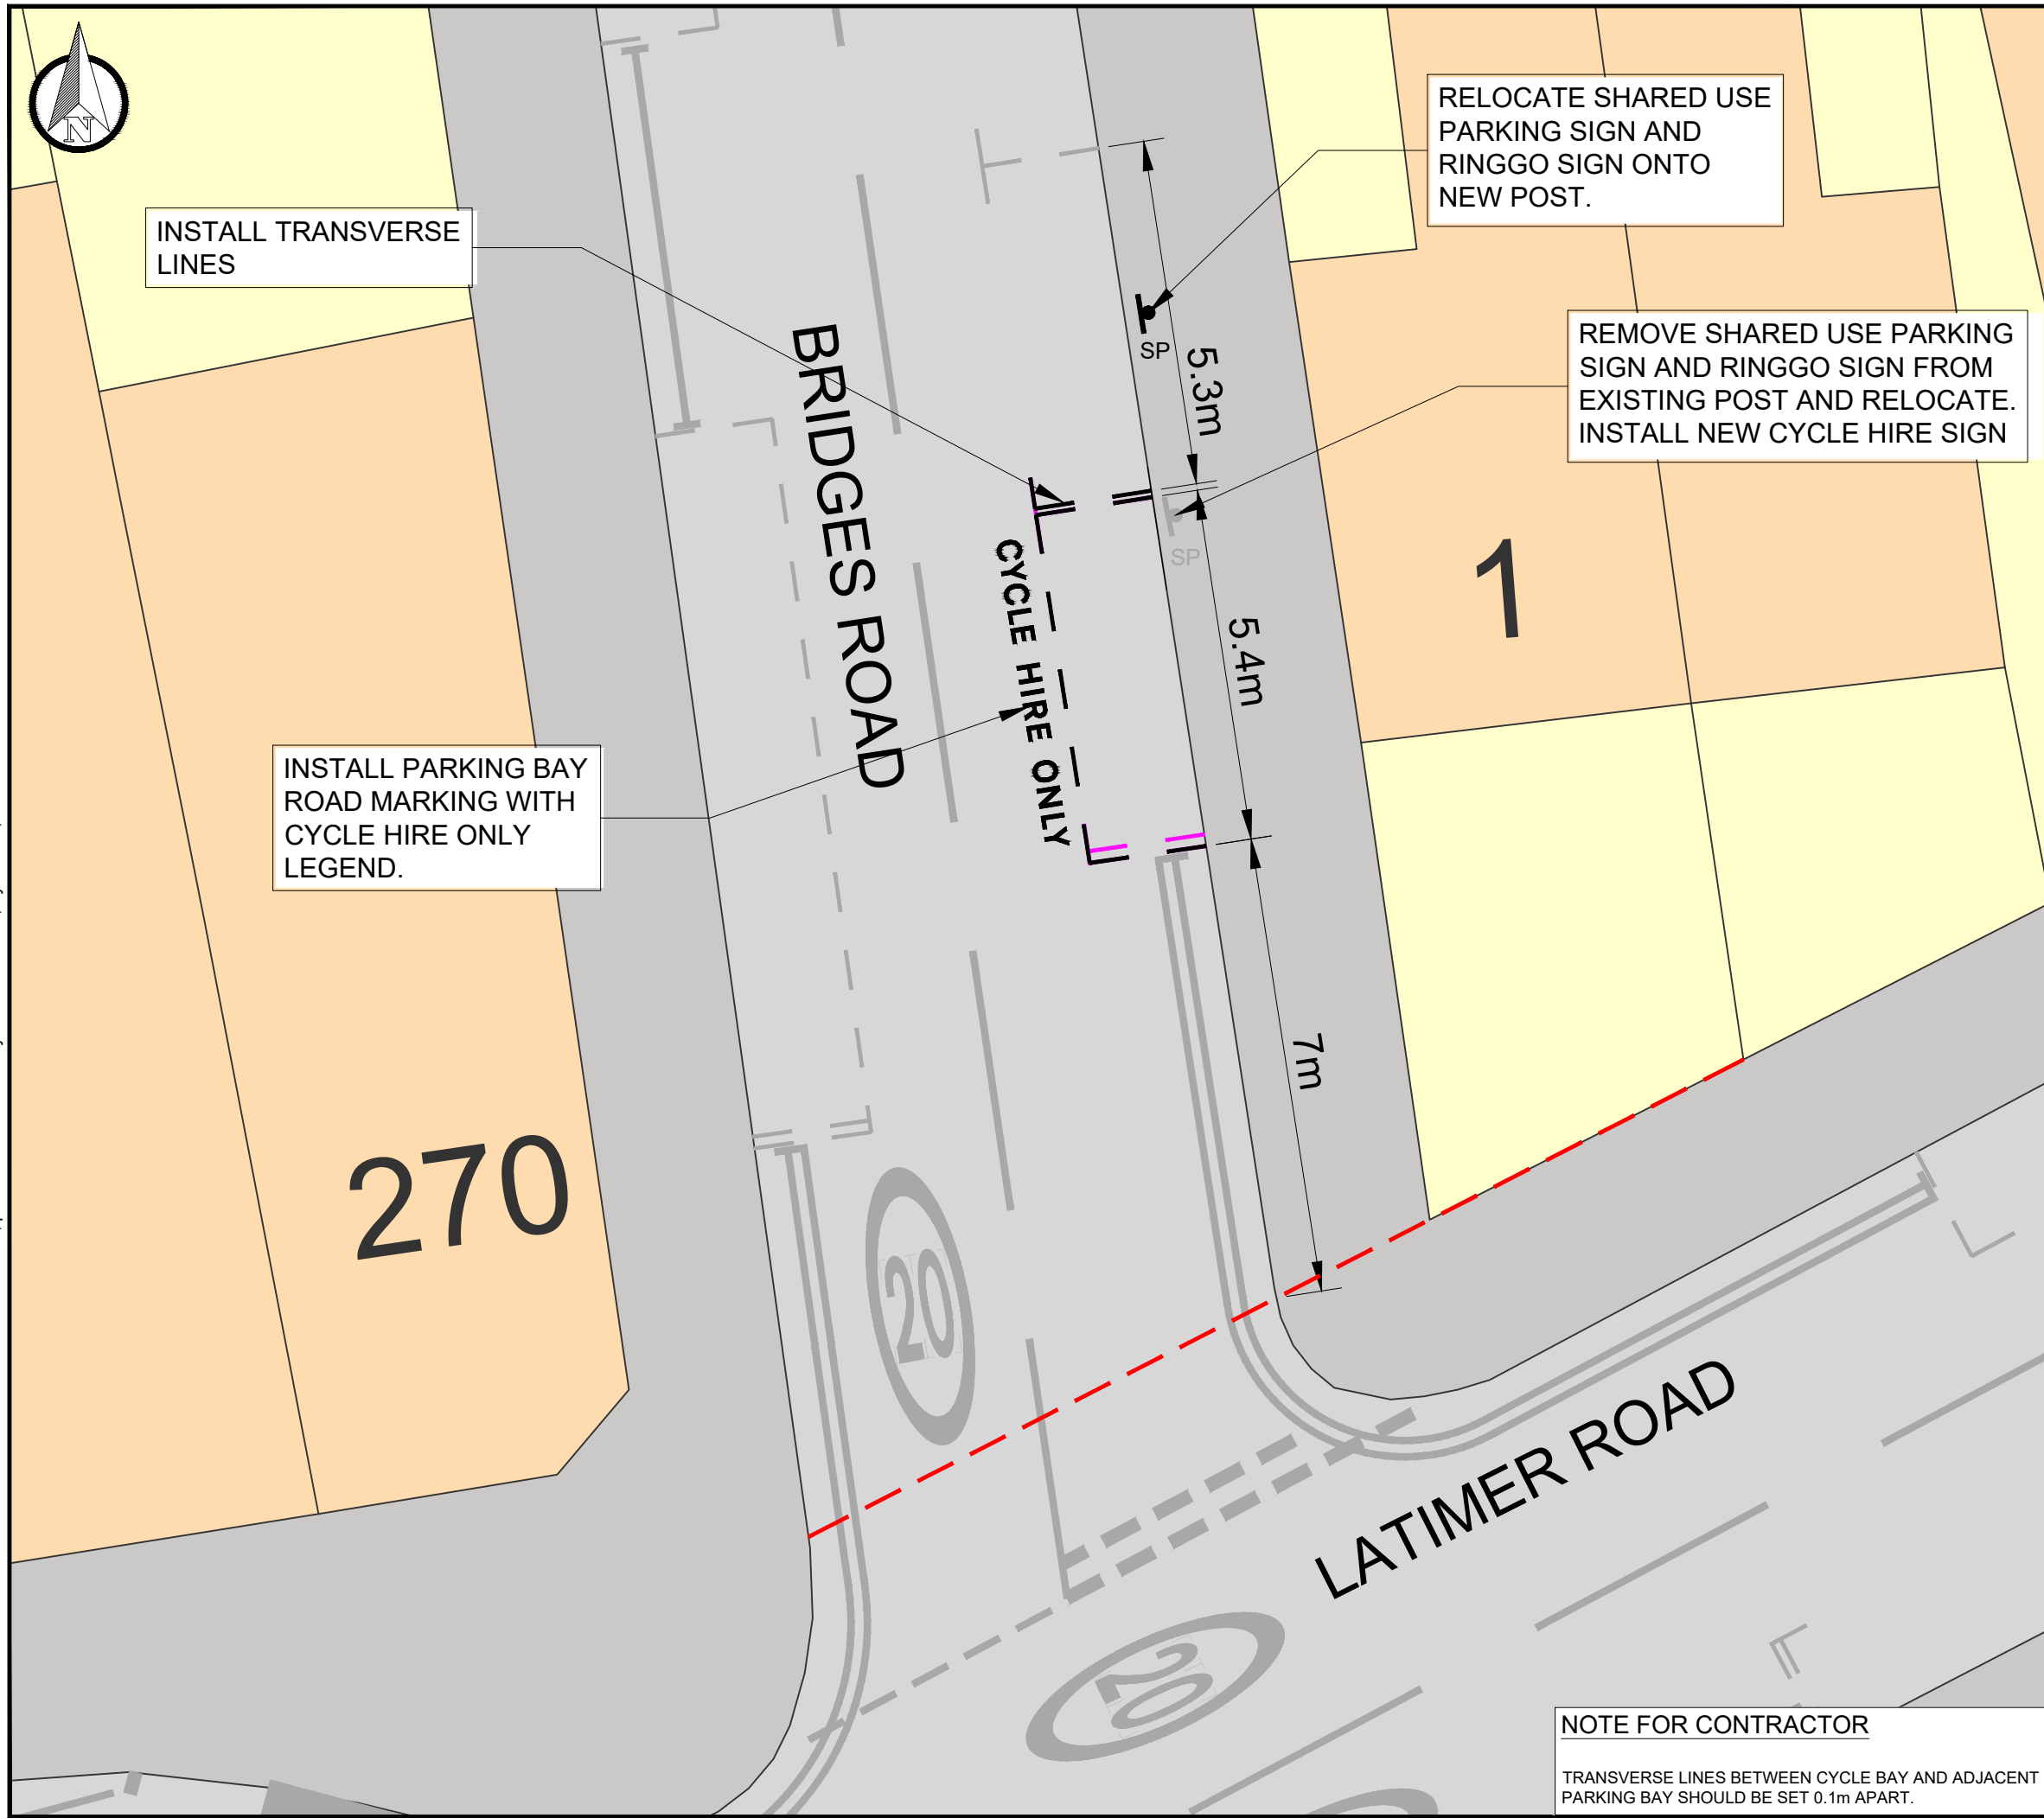

DO NOT SCALE

**DESCRIPTION**

ON THE EASTERN SIDE, FROM A POINT 7 METRES NORTH OF THE SOUTHERN BOUNDARY OF NO 1 LATIMER ROAD, NORTHWARDS FOR A DISTANCE OF 5.4 METRES.

REMOVE EXISTING SHARED USE AND RINGGO SIGNS FROM POST AND ATTACH CYCLE HIRE SIGN. RELOCATE REMOVED SIGNS TO A NEW POST.

**KEY**

- EXISTING KERB
- EXISTING ROAD MARKING
- EXISTING ROAD MARKING TO BE REMOVED
- PROPOSED ROAD MARKING
- BUILDING REFERENCE LINE
- PROPOSED SIGN AND POST
- EXISTING SIGN POST

P01	31/01/2025	NU	FIRST ISSUE	CM	CM
REV	DATE	BY	DESCRIPTION	CHK	APP

DRAWING STATUS: S2 - FOR INFORMATION



WSP House, 70 Chancery Lane, London, WC2A 1AF, UK  
T+ 44 (0) 207 314 5000, F+ 44 (0) 207 314 5111  
wsp.com

CLIENT:



PROJECT: MERTON DOCKLESS BIKE HIRE PARKING BAYS

TITLE: GENERAL ARRANGEMENT  
BRIDGES ROAD,  
WIMBLEDON NORTH AND EAST RESIDENTIAL

SCALE @ A3: 1:100	CHECKED: CM	APPROVED: CM
----------------------	----------------	-----------------

PROJECT No: UK0028648.3916	DESIGNED: NU	DRAWN: NU	DATE: January 25
-------------------------------	-----------------	--------------	---------------------

DRAWING No: TR-14 - BRIDGES ROAD	REV: P01
-------------------------------------	-------------

**NOTE FOR CONTRACTOR**

TRANSVERSE LINES BETWEEN CYCLE BAY AND ADJACENT PARKING BAY SHOULD BE SET 0.1m APART.

© WSP UK Ltd