


File name C:\USERS\JACK.RANCE\DESKTOP\UK0028648.3916-WSP-XX-BR-DR-LP-0100-11-20.DWG, printed on 19 February 2025 16:52:37, by Rance, Jack

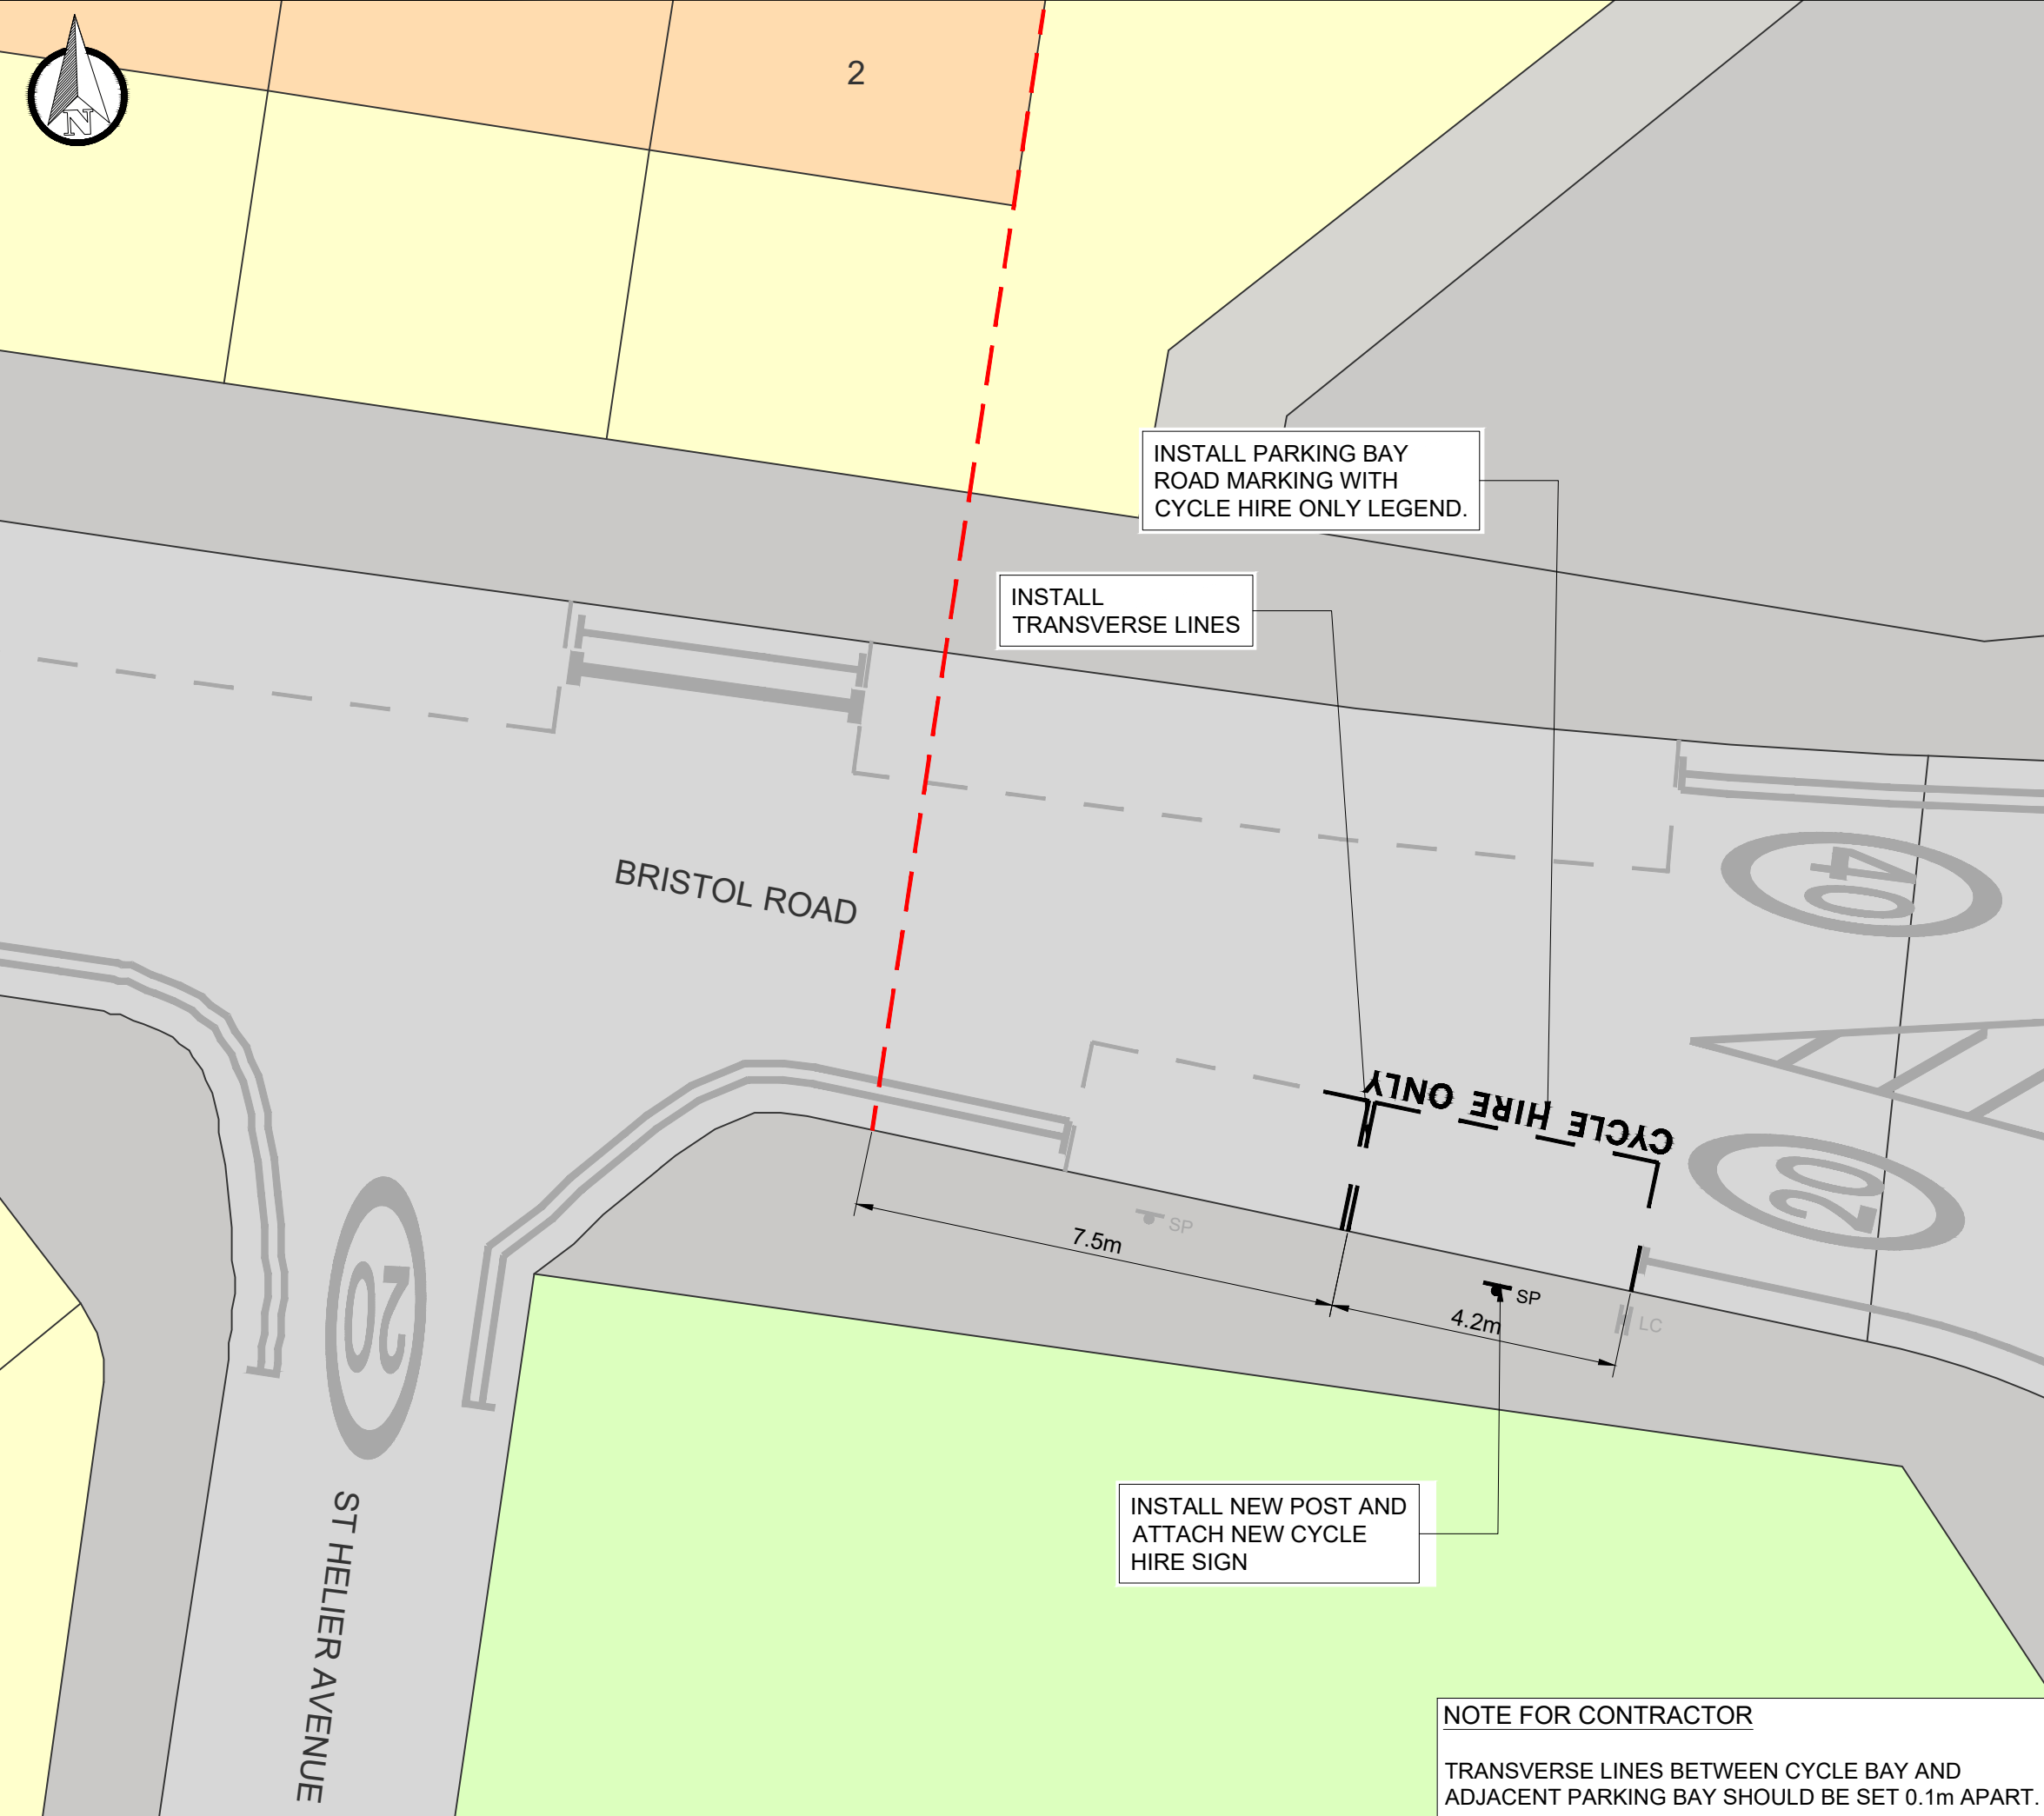

DO NOT SCALE

**DESCRIPTION**

ON THE NORTH-EASTERN SIDE, FROM A POINT 7.5 METRES SOUTHEAST OF THE SOUTH-EASTERN FLANK WALL OF NO 2 BRISTOL ROAD, SOUTHEASTWARDS FOR A DISTANCE OF 4.2 METRES.

INSTALL NEW POST WITHIN CYCLE BAY AND ATTACH CYCLE HIRE SIGN.

**KEY**

- EXISTING KERB
- EXISTING ROAD MARKING
- EXISTING ROAD MARKING TO BE REMOVED
- PROPOSED ROAD MARKING
- - - BUILDING REFERENCE LINE
- SP PROPOSED SIGN AND POST
- LC EXISTING LAMP COLUMN

P01	18-02-2025	NU	FIRST ISSUE	CM	CM
REV	DATE	BY	DESCRIPTION	CHK	APP

DRAWING STATUS: S2 - FOR INFORMATION



WSP House, 70 Chancery Lane, London, WC2A 1AF, UK  
T+ 44 (0) 207 314 5000, F+ 44 (0) 207 314 5111  
wsp.com

CLIENT:



PROJECT: MERTON DOCKLESS BIKE HIRE PARKING BAYS

TITLE: BRISTOL ROAD (FIRST BAY SOUTH SIDE)  
MORDEN, SM4 5SA  
CPZ - M2 (ST HELIER)

SCALE @ A3: 1:100	CHECKED: CM	APPROVED: CM
----------------------	----------------	-----------------

PROJECT No: UK0028648.3916	DESIGNED: NU	DRAWN: NU	DATE: February 25
-------------------------------	-----------------	--------------	----------------------

DRAWING No: SH-5 - BRISTOL ROAD	REV: P01
------------------------------------	-------------

**NOTE FOR CONTRACTOR**  
TRANSVERSE LINES BETWEEN CYCLE BAY AND ADJACENT PARKING BAY SHOULD BE SET 0.1m APART.

© WSP UK Ltd