


File name C:\USERS\JACK.RANCE\WSP_0365\MERTON DOCKLESS CYCLE HIRE BAYS - TEMP DOCUMENT UPLOAD\01 - DRAWINGS\09 - COLLIER'S WOOD\UK0028648.3916-WSP-XX-BR-DR-LP-0100-84-89.DWG, printed on 14 February 2025 10:49:33, by Rance, Jack

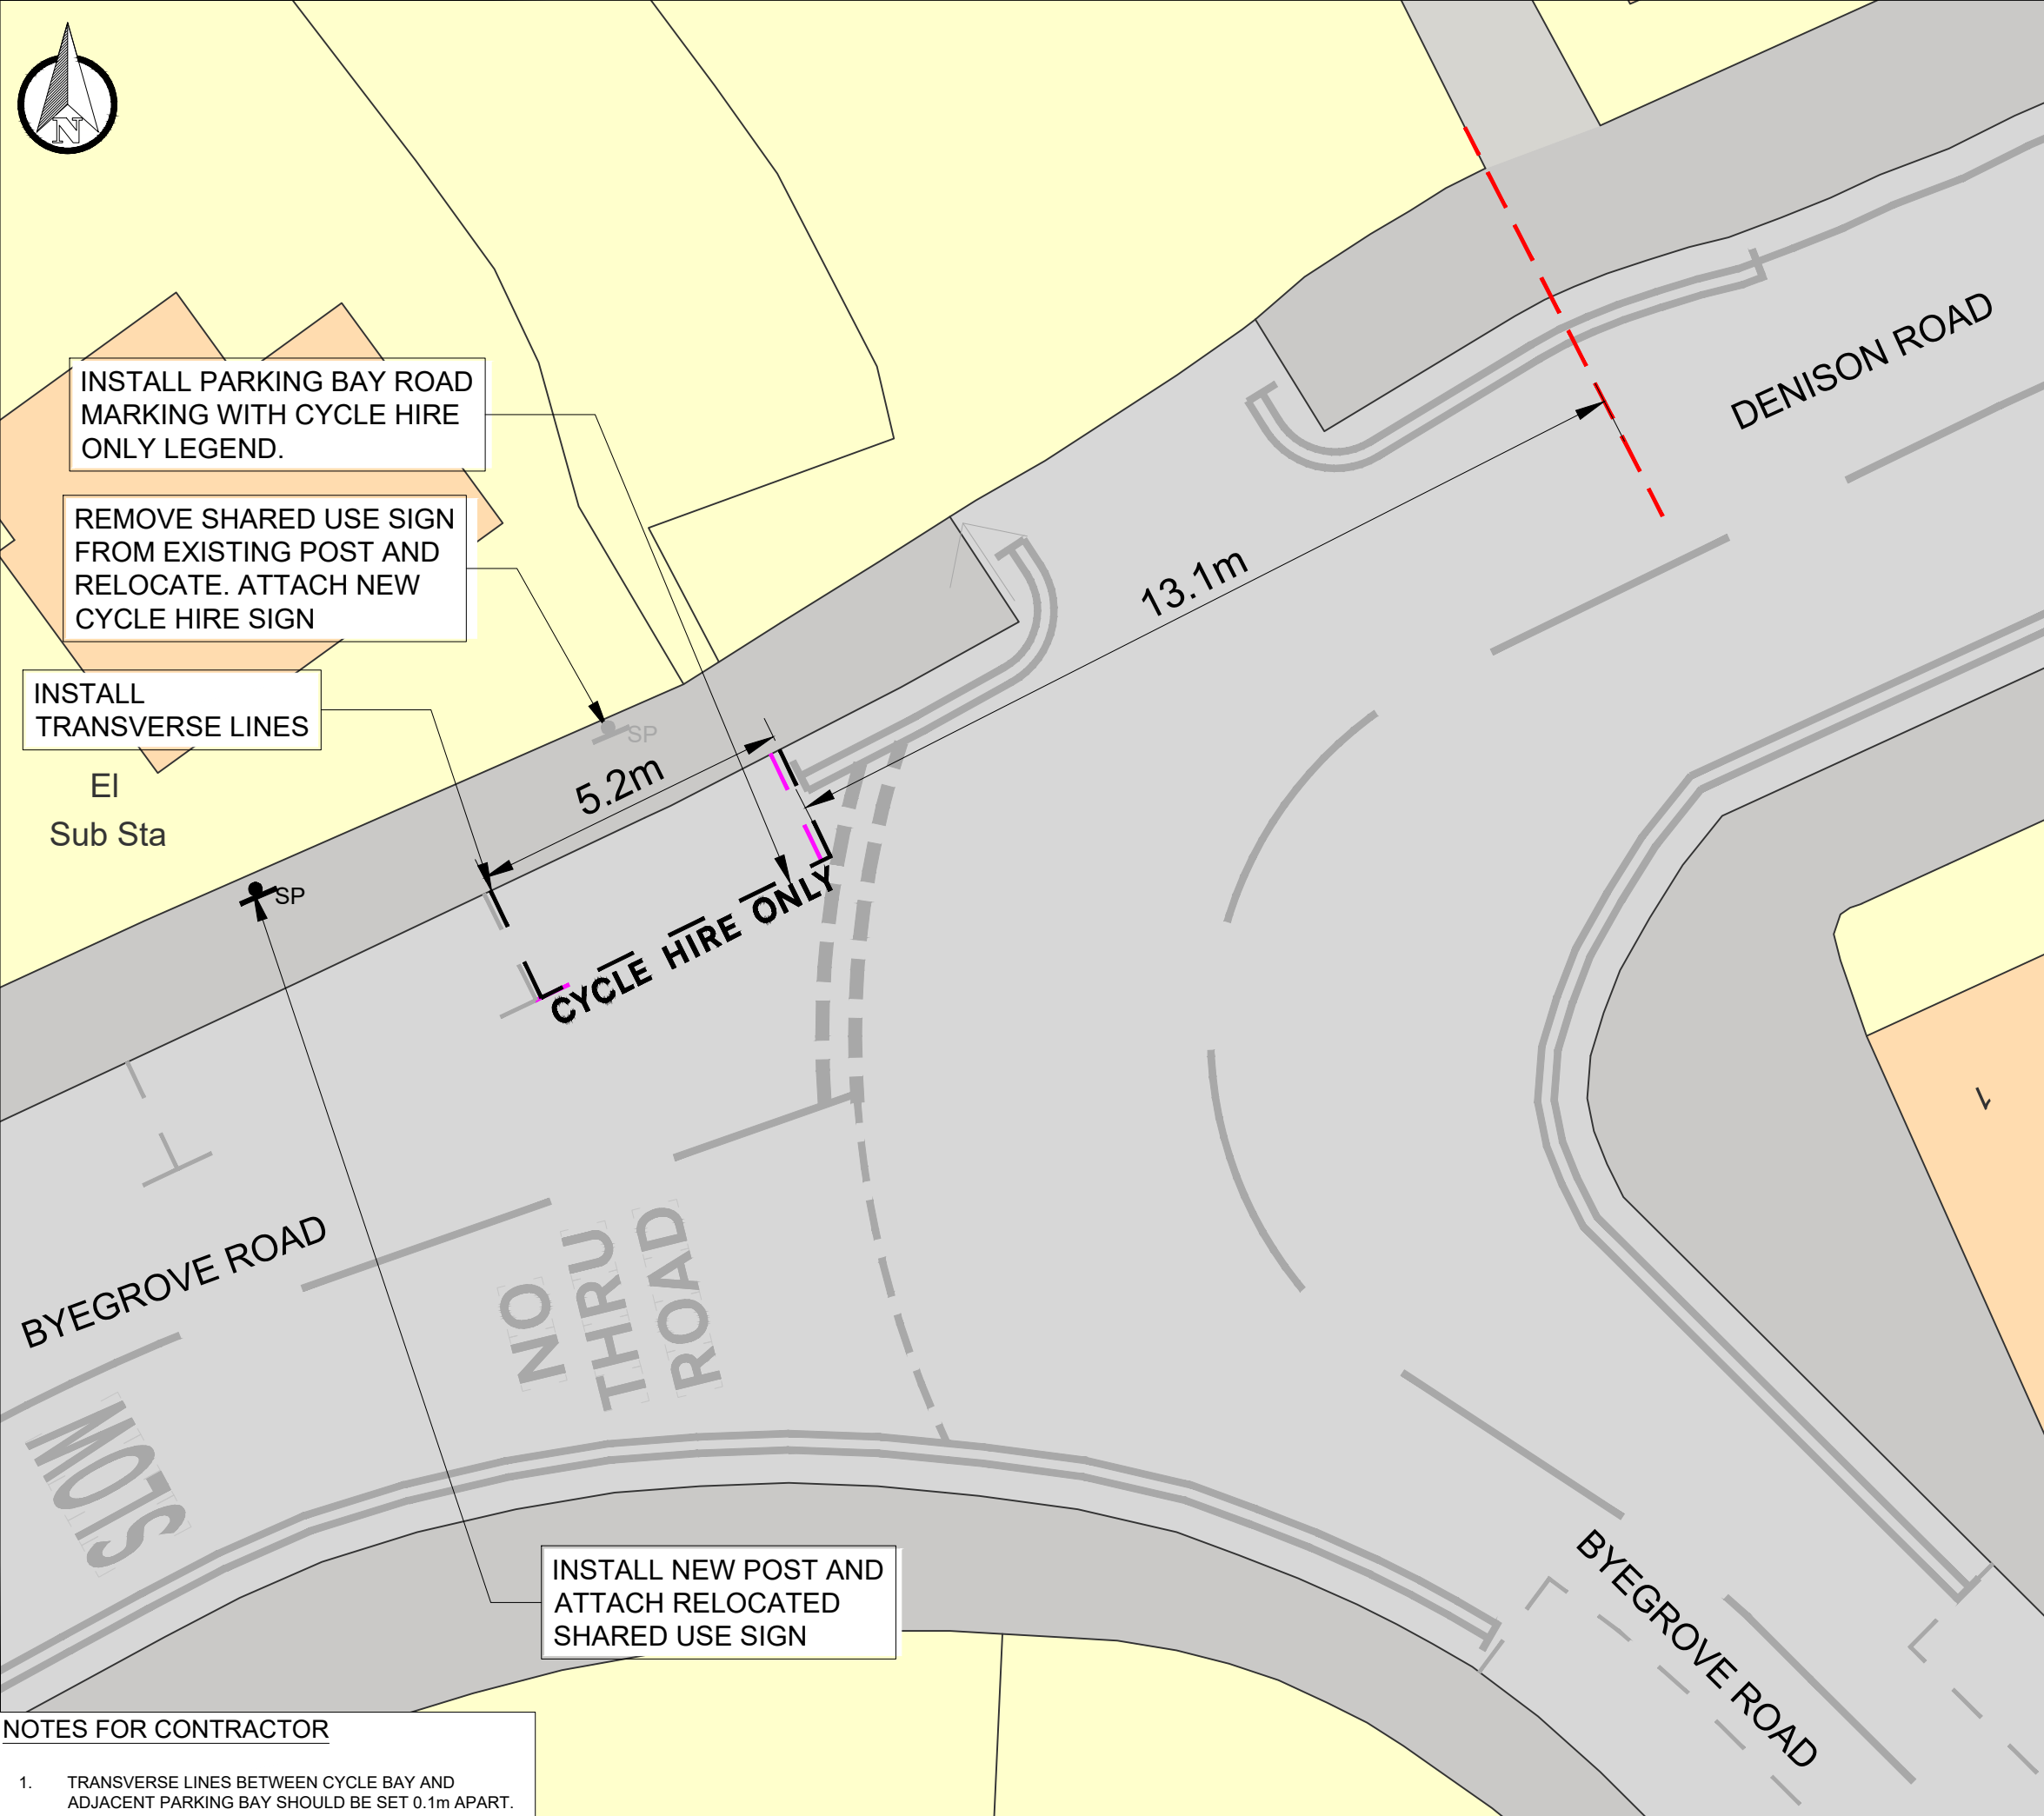

DO NOT SCALE

DESCRIPTION

ON THE NORTH-WESTERN SIDE, FROM A POINT 13.1 METRES SOUTHWEST OF THE NORTHEASTERN BOUNDARY OF THE THAMES WATER WANDLE VALLEY SEWAGE PUMPING STATION, SOUTHWESTWARDS FOR A DISTANCE OF 5.2 METRES.

REMOVE EXISTING SHARED USE SIGN AND REPLACE WITH CYCLE HIRE SIGN. SHARED USE SIGN TO BE RELOCATED ONTO NEW POST

KEY

- EXISTING KERB
- EXISTING ROAD MARKING
- BUILDING REFERENCE LINE
- EXISTING ROAD MARKING TO BE REMOVED
- PROPOSED ROAD MARKING
- PROPOSED SIGN AND POST
- EXISTING SIGN AND POST

P01	07/02/2025	MM	FIRST ISSUE	CM	CM
REV	DATE	BY	DESCRIPTION	CHK	APP

DRAWING STATUS: **S2 - FOR INFORMATION**

WSP House, 70 Chancery Lane, London, WC2A 1AF, UK
T+ 44 (0) 207 314 5000, F+ 44 (0) 207 314 5111
wsp.com

CLIENT:

LONDON BOROUGH OF
MERTON

PROJECT:
MERTON DOCKLESS BIKE HIRE PARKING BAYS

TITLE:
**BYEGROVE ROAD
COLLIERS WOOD, SW19 2BJ
CPZ - CW**

SCALE @ A3: 1:100	CHECKED: CM	APPROVED: CM	
----------------------	----------------	-----------------	--

PROJECT No: UK0028648.3916	DESIGNED: ENJ	DRAWN: ENJ	DATE: February 25
-------------------------------	------------------	---------------	----------------------

DRAWING No: CW-8 - BYEGROVE ROAD	REV: P01
--	--------------------

NOTES FOR CONTRACTOR

1. TRANSVERSE LINES BETWEEN CYCLE BAY AND ADJACENT PARKING BAY SHOULD BE SET 0.1m APART.

© WSP UK Ltd