

Proposed Uncontrolled Crossing Cambridge Road



ISSUE DATE : 06 SEPTEMBER 2019

Dear Resident

The purpose of this newsletter is to inform you that the Council investigated the possibility of a zebra crossing that would provide a controlled crossing; however, since the criteria for a zebra crossing cannot be met, the council is proposing an alternative in the form of a speed table that could serve as an informal crossing. The details of the proposed speed table is set out on the plan overleaf.

The introduction of the uncontrolled crossing as shown on the plan would involve:-

1. The removal of the existing speed humps
2. The installation of a speed table
3. The removal of four parking bays
4. The introduction of single yellow lines and school keep clear markings

The introduction of the above proposed measures (points 1-4) require a statutory consultation.

What happens next

A Notice of the Council's intention to introduce the above proposed measures will be published in the local newspaper and posted on lamp columns in the vicinity. All comments must be in writing by e mailing Traffic.AndHighways@merton.gov.uk or write to **Environment & Regeneration Department, futureMerton, Merton Civic Centre, London Road, Morden, Surrey, SM4 5DX**. All comments must be received no later than **27th September 2019** quoting reference Cambridge Road Crossing.

Upon the completion of the consultation, all representations will be reported to the Cabinet Member for a final decision.

Please note that no response will be made to any representations until after a decision is made by the Cabinet Member.

You will receive an update in due course and the website will be updated accordingly.

A copy of the Notice and plan identifying the area affected by the proposal can be inspected at Merton Link, Merton Civic Centre and at Raynes Park library Approach Rd, Raynes Park, London.

This information can also be viewed on our website using the following link. www.merton.gov.uk/cambridge_crossing, If you require further information, email. Traffic.AndHighways@merton.gov.uk

RAYNES PARK WARD COUNCILLORS

Cllr. Adam Bush Tel. 0208 545 3396

Email: adam.bush@merton.gov.uk

Cllr. Omar Bush Tel. 020 8545 3396

Email: omar.bush@merton.gov.uk

Cllr. Stephen Crowe Tel. 07931 650 424

Email: stephen.crowe@merton.gov.uk

Cllr. Martin Whelton

Cabinet Member for Regeneration, Housing and Transport.

Tel: 020 8545 3425

Email: martin.whelton@merton.gov.uk

(The contact details of ward cllrs are provided for information purposes only)

Request for document translation


PROPOSED UNCONTROLLED CROSSING - CAMBRIDGE ROAD
If you need any part of this document explained in your language, please tick box and contact us either by writing or by phone using our contact details below.

- Albanian Nëse ju nevojitet ndonjë pjesë e këtij dokumenti e shpjeguar në gjuhën amtare ju lutemi shenjojeni kutinë dhe na kontaktoni duke na shkruar ose telefononi duke përdorur detajet e mëposhtme.
 - Bengali এই অধঃবঃ কঃনঃ অঃশঃ অঃপঃনঃরঃ নঃমঃ অঃসঃরঃ বঃকঃশঃ চঃহঃলঃ, মঃসঃ কঃরঃ বঃসঃকঃশঃ (বঃকঃ) টঃকঃ চঃকঃ লঃনঃ এঃং চঃকঃ লঃনঃ বা কঃনঃ কঃরঃ অঃমঃদঃরঃ সঃথঃ বঃশঃরঃশঃ কঃলঃ। নঃমঃ বঃশঃরঃশঃরঃ বঃকঃবঃ লঃকঃরঃ হঃরঃহঃ।
 - French Si vous avez besoin que l'on vous explique une partie de ce document dans votre langue, cochez la case et contactez-nous par courrier ou par téléphone à nos coordonnées figurant ci-dessous.
 - Korean 만일 본 서류의 어떤 부분이라도 귀하의 모국어로 설명원것이 필요하다면, 상자속에 표시를하고 우리에게 전화나 서신으로 연락하십시오.
 - Polish Aby otrzymać część tego dokumentu w polskiej wersji językowej proszę zaznaczyć kwadrat i skontaktować się z nami drogą pisemną lub telefoniczną pod poniżej podanym adresem lub numerem telefonu.
 - Portuguese Caso você necessite qualquer parte deste documento explicada em seu idioma, favor assinalar a quadrícula respectiva e contatar-nos por escrito ou por telefone usando as informações para contato aqui fornecidas.
 - Somali Haddii aad u baahan tahay in qayb dukumeentigan ka mid ah laguugu sharxo luqaddaada, faqlan sax ku calaamadee sanduuqa oo nagula soo xiriir warqad ama telefoon adigoo isticmaalaya macluumaadka halkaan hoose ku yaalla.
 - Spanish Si desea que alguna parte de este documento se traduzca en su idioma, le rogamos marque la casilla correspondiente y que nos contacte bien por escrito o telefónicamente utilizando nuestra información de contacto que encontrará más abajo.
 - Tamil கீழ்க்கண்ட ஆவணத்தின் எந்த ஒரு பகுதியும் உங்களுக்கு விளக்கப்படவேண்டியிருந்தால், கருத்துரைகள் அளிப்பதற்கான அட்டை, கீழ்க்கண்ட விவரங்களை அளிப்பதற்கான அட்டை வழங்குக. தொடர்பு கொள்ளுங்கள்.
 - Urdu اگر آپ اس دستاویز کے کسی حصے کو ترجمہ کرنے یا جاننے کے لیے اس میں سے کسی حصے کو اپنی مادری زبان میں جاننا چاہتے ہیں تو اس کے لیے اس کا کٹاؤں کا کٹاؤں کے ذریعے اس سے رابطہ کرنے یا اسے اپنے زبان میں لکھنے کے لیے اسے اپنی زبان میں لکھنے کے لیے اس سے رابطہ کریں۔
- Large print Braille Audiotape

Your contact:

Name.....
Address.....
.....
.....
Telephone.....

Abobaker Abdalla,
Merton Civic Centre,
London Road, Morden,
SM4 5DX

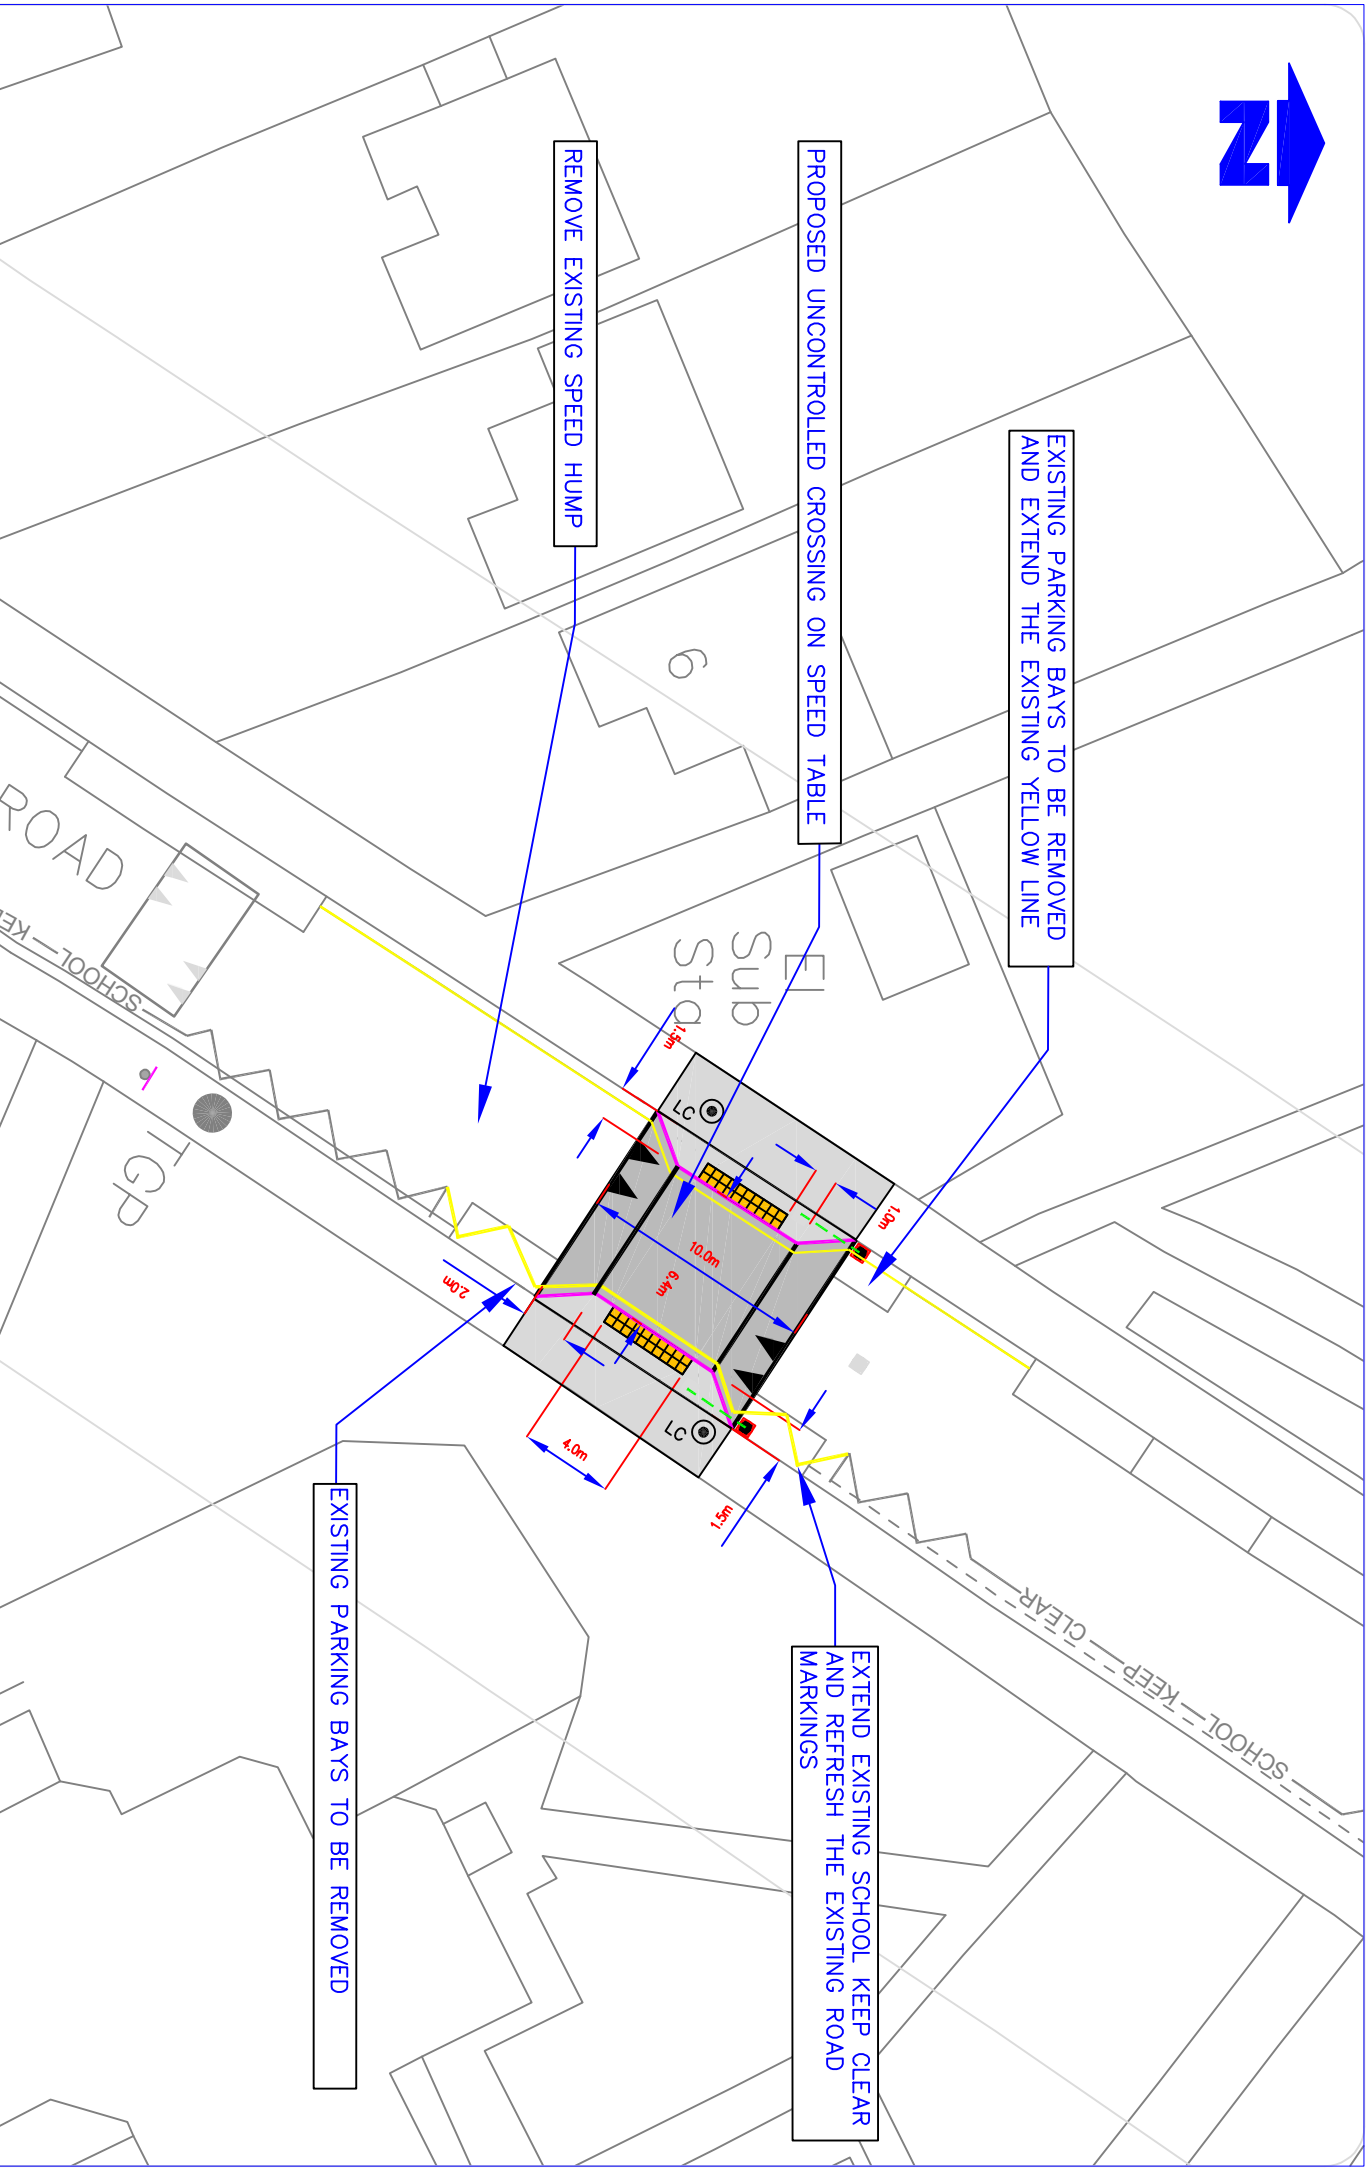

EXISTING PARKING BAYS TO BE REMOVED AND EXTEND THE EXISTING YELLOW LINE

PROPOSED UNCONTROLLED CROSSING ON SPEED TABLE

REMOVE EXISTING SPEED HUMPS

EXISTING PARKING BAYS TO BE REMOVED

EXTEND EXISTING SCHOOL KEEP CLEAR AND REFRESH THE EXISTING ROAD MARKINGS

Reproduced from/based upon the Ordnance Survey's 1:1250 maps with the permission of the Controller of H.M.S.O., Crown Copyright Reserved. Unauthorised reproduction infringes Crown copyright and may lead to prosecution or civil proceedings.
London Borough of Merton 100019259 2017

CAMBRIDGE ROAD - UNCONTROLLED CROSSING

