


File name C:\USERS\JACK.RANCE\WSP_0365\MERTON DOCKLESS CYCLE HIRE BAYS - TEMP DOCUMENT UPLOAD\01 - DRAWINGS\CPZ ZONES - BATCH 3\CAD\UK0028648.3916-WSP-XX-BR-DR-LP-0100-31-40.DWG, printed on 19 February 2025 17:28:59, by Rance, Jack

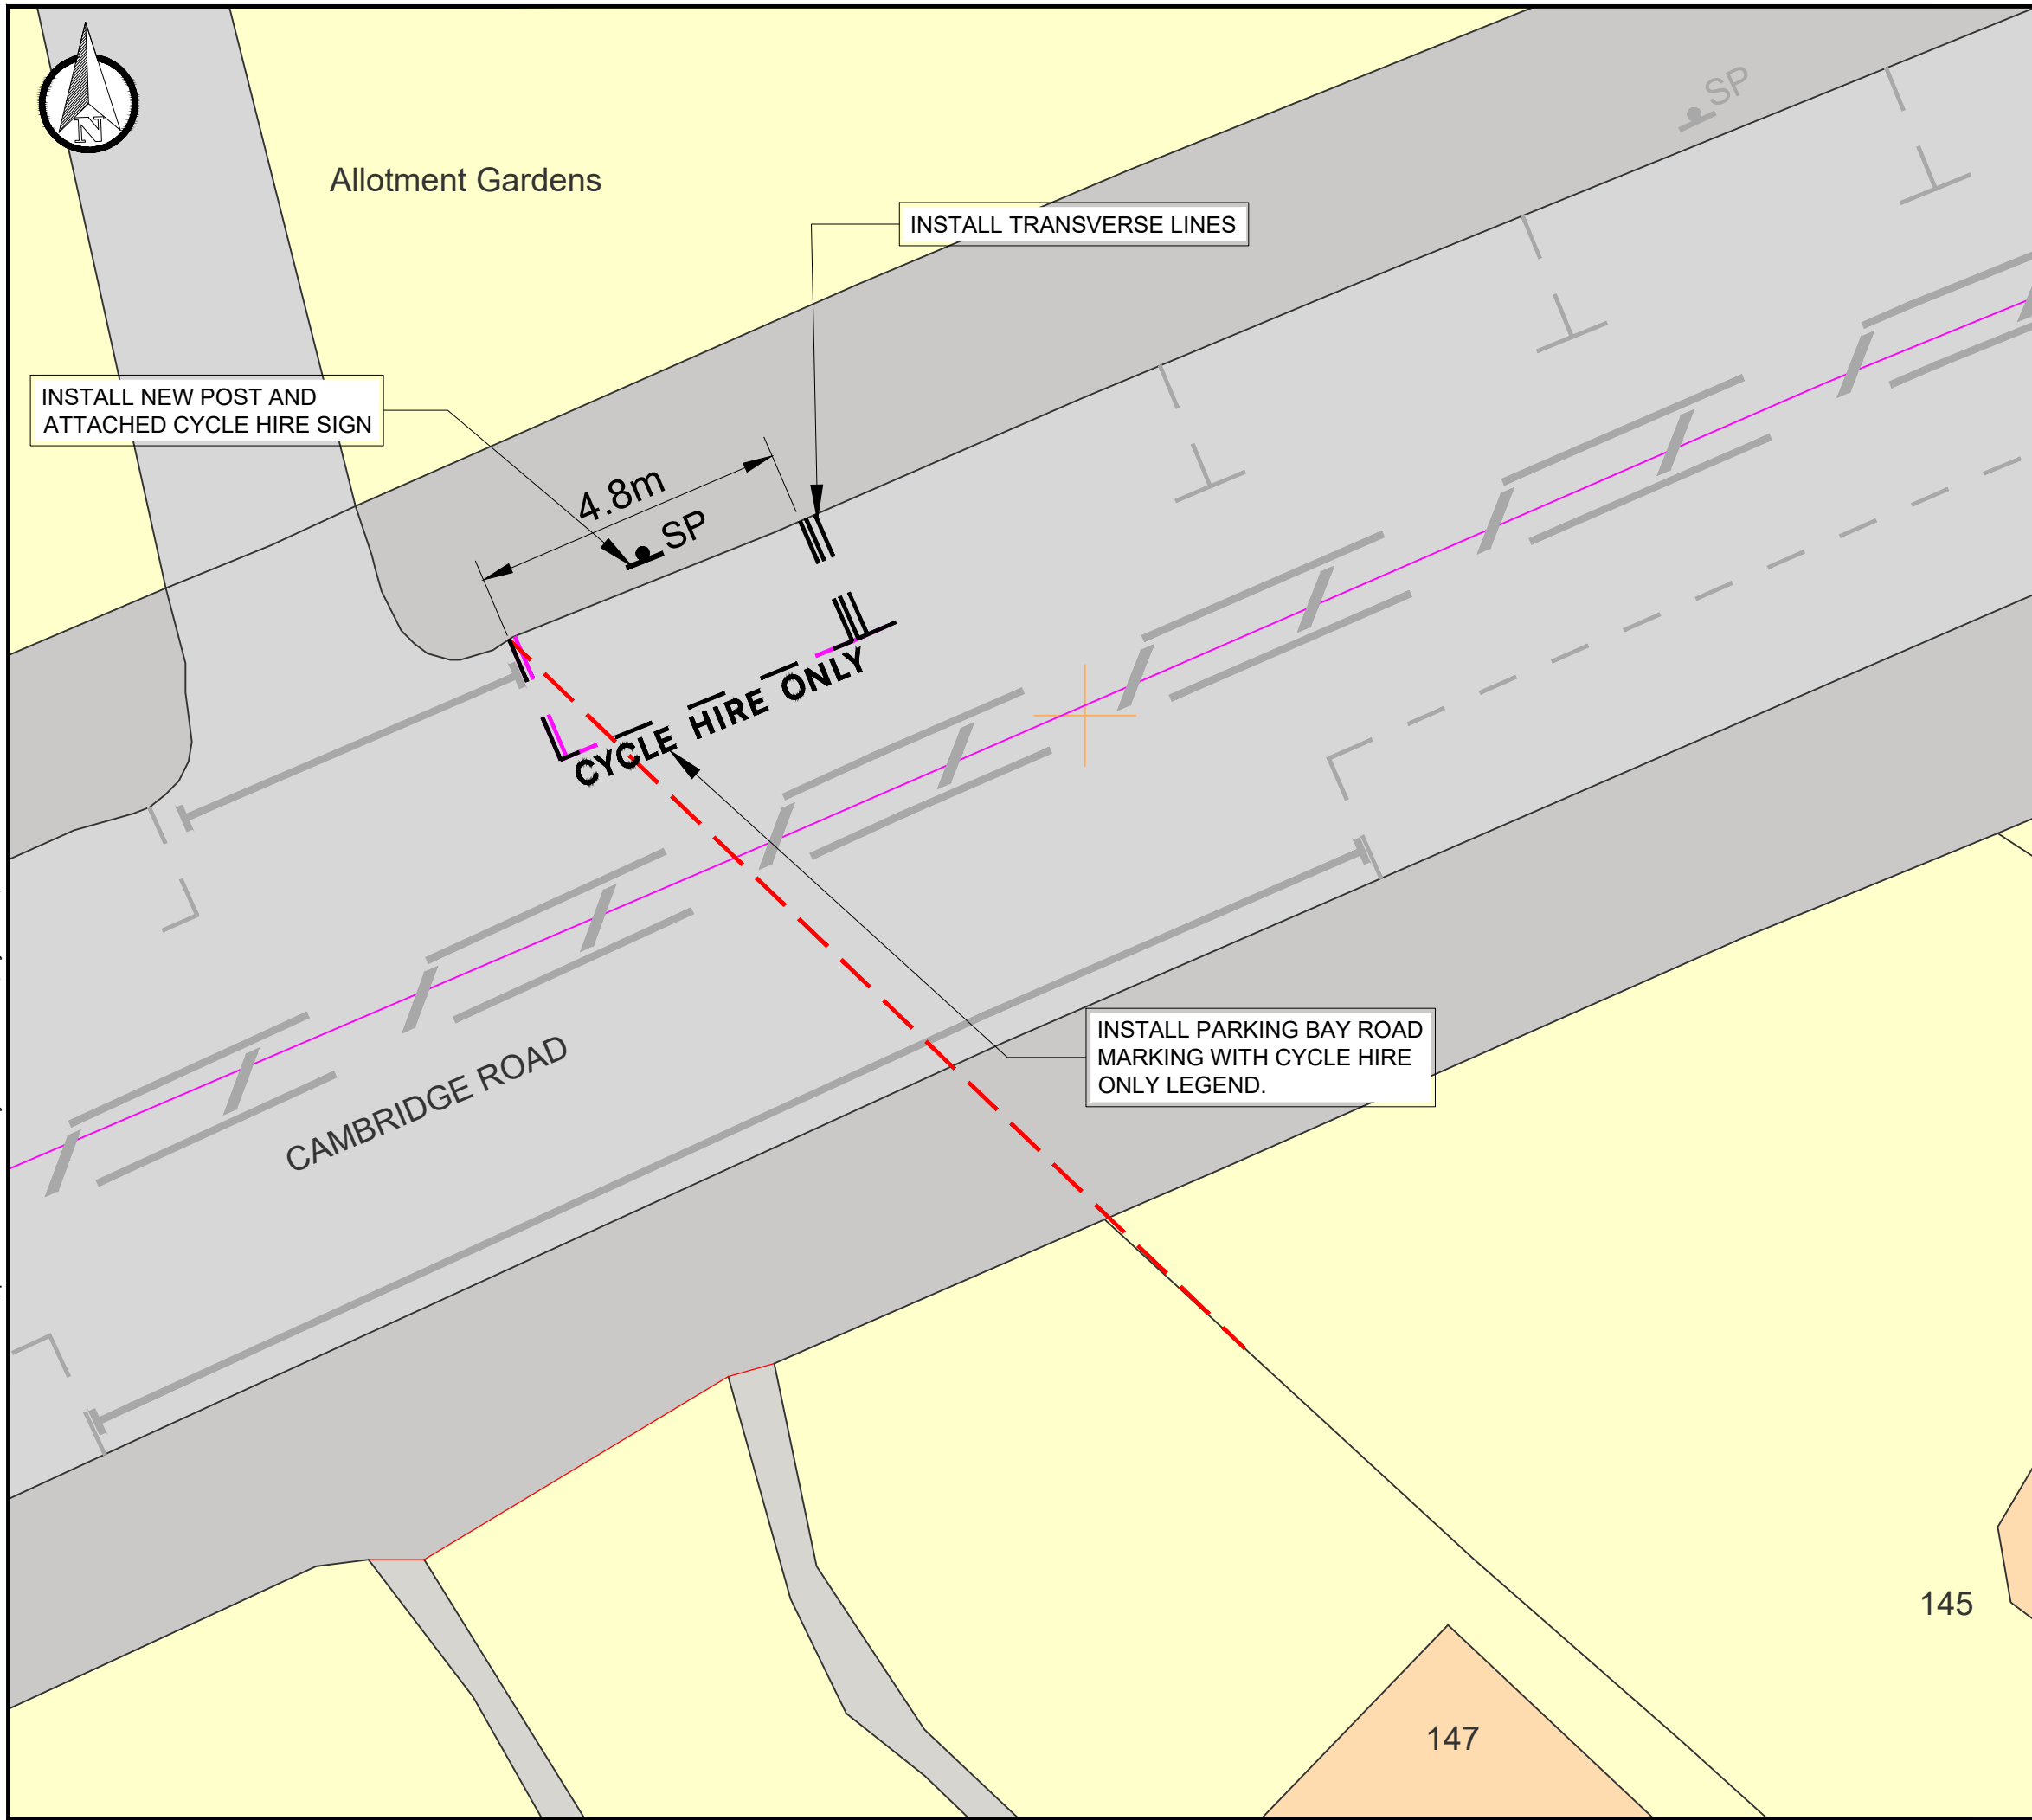

DO NOT SCALE

DESCRIPTION

ON THE NORTH-WESTERN SIDE, FROM A POINT OPPOSITE THE BOUNDARY OF NO 145 AND NO 147 CAMBRIDGE ROAD, NORTHEASTWARDS FOR A DISTANCE OF 4.8 METRES.

INSTALL NEW POST WITHIN CYCLE BAY AND ATTACH CYCLE HIRE SIGN

KEY

- EXISTING KERB
- EXISTING ROAD MARKING
- EXISTING ROAD MARKING TO BE REMOVED
- PROPOSED ROAD MARKING
- BUILDING REFERENCE LINE
- PROPOSED SIGN AND POST
- EXISTING SIGN AND POST

P01	18-02-2025	SB	FIRST ISSUE	CM	CM
REV	DATE	BY	DESCRIPTION	CHK	APP

DRAWING STATUS: **S2 - FOR INFORMATION**



WSP House, 70 Chancery Lane, London, WC2A 1AF, UK
T+ 44 (0) 207 314 5000, F+ 44 (0) 207 314 5111
wsp.com

CLIENT:



PROJECT:
MERTON DOCKLESS BIKE HIRE PARKING BAYS

TITLE:
**CAMBRIDGE ROAD (ADJ ALLOTMENTS GATE)
RAYNES PARK, SW20 0PH
CPZ - RPC**

SCALE @ A3: 1:100	CHECKED: CM	APPROVED: CM
PROJECT No: UK0028648.3916	DESIGNED: SB	DRAWN: SB
DRAWING No: RP-23 - CAMBRIDGE ROAD WEST		REV: P01

© WSP UK Ltd