


File name C:\USERS\JACK.RANCE\WSP\_0365\MERTON DOCKLESS CYCLE HIRE BAYS - TEMP DOCUMENT UPLOAD\01 - DRAWINGS\CPZ ZONES - BATCH 3\CAD\UK0028648.3916-WSP-XX-BR-DR-LP-0100-31-40.DWG, printed on 19 February 2025 18:16:40, by Rance, Jack

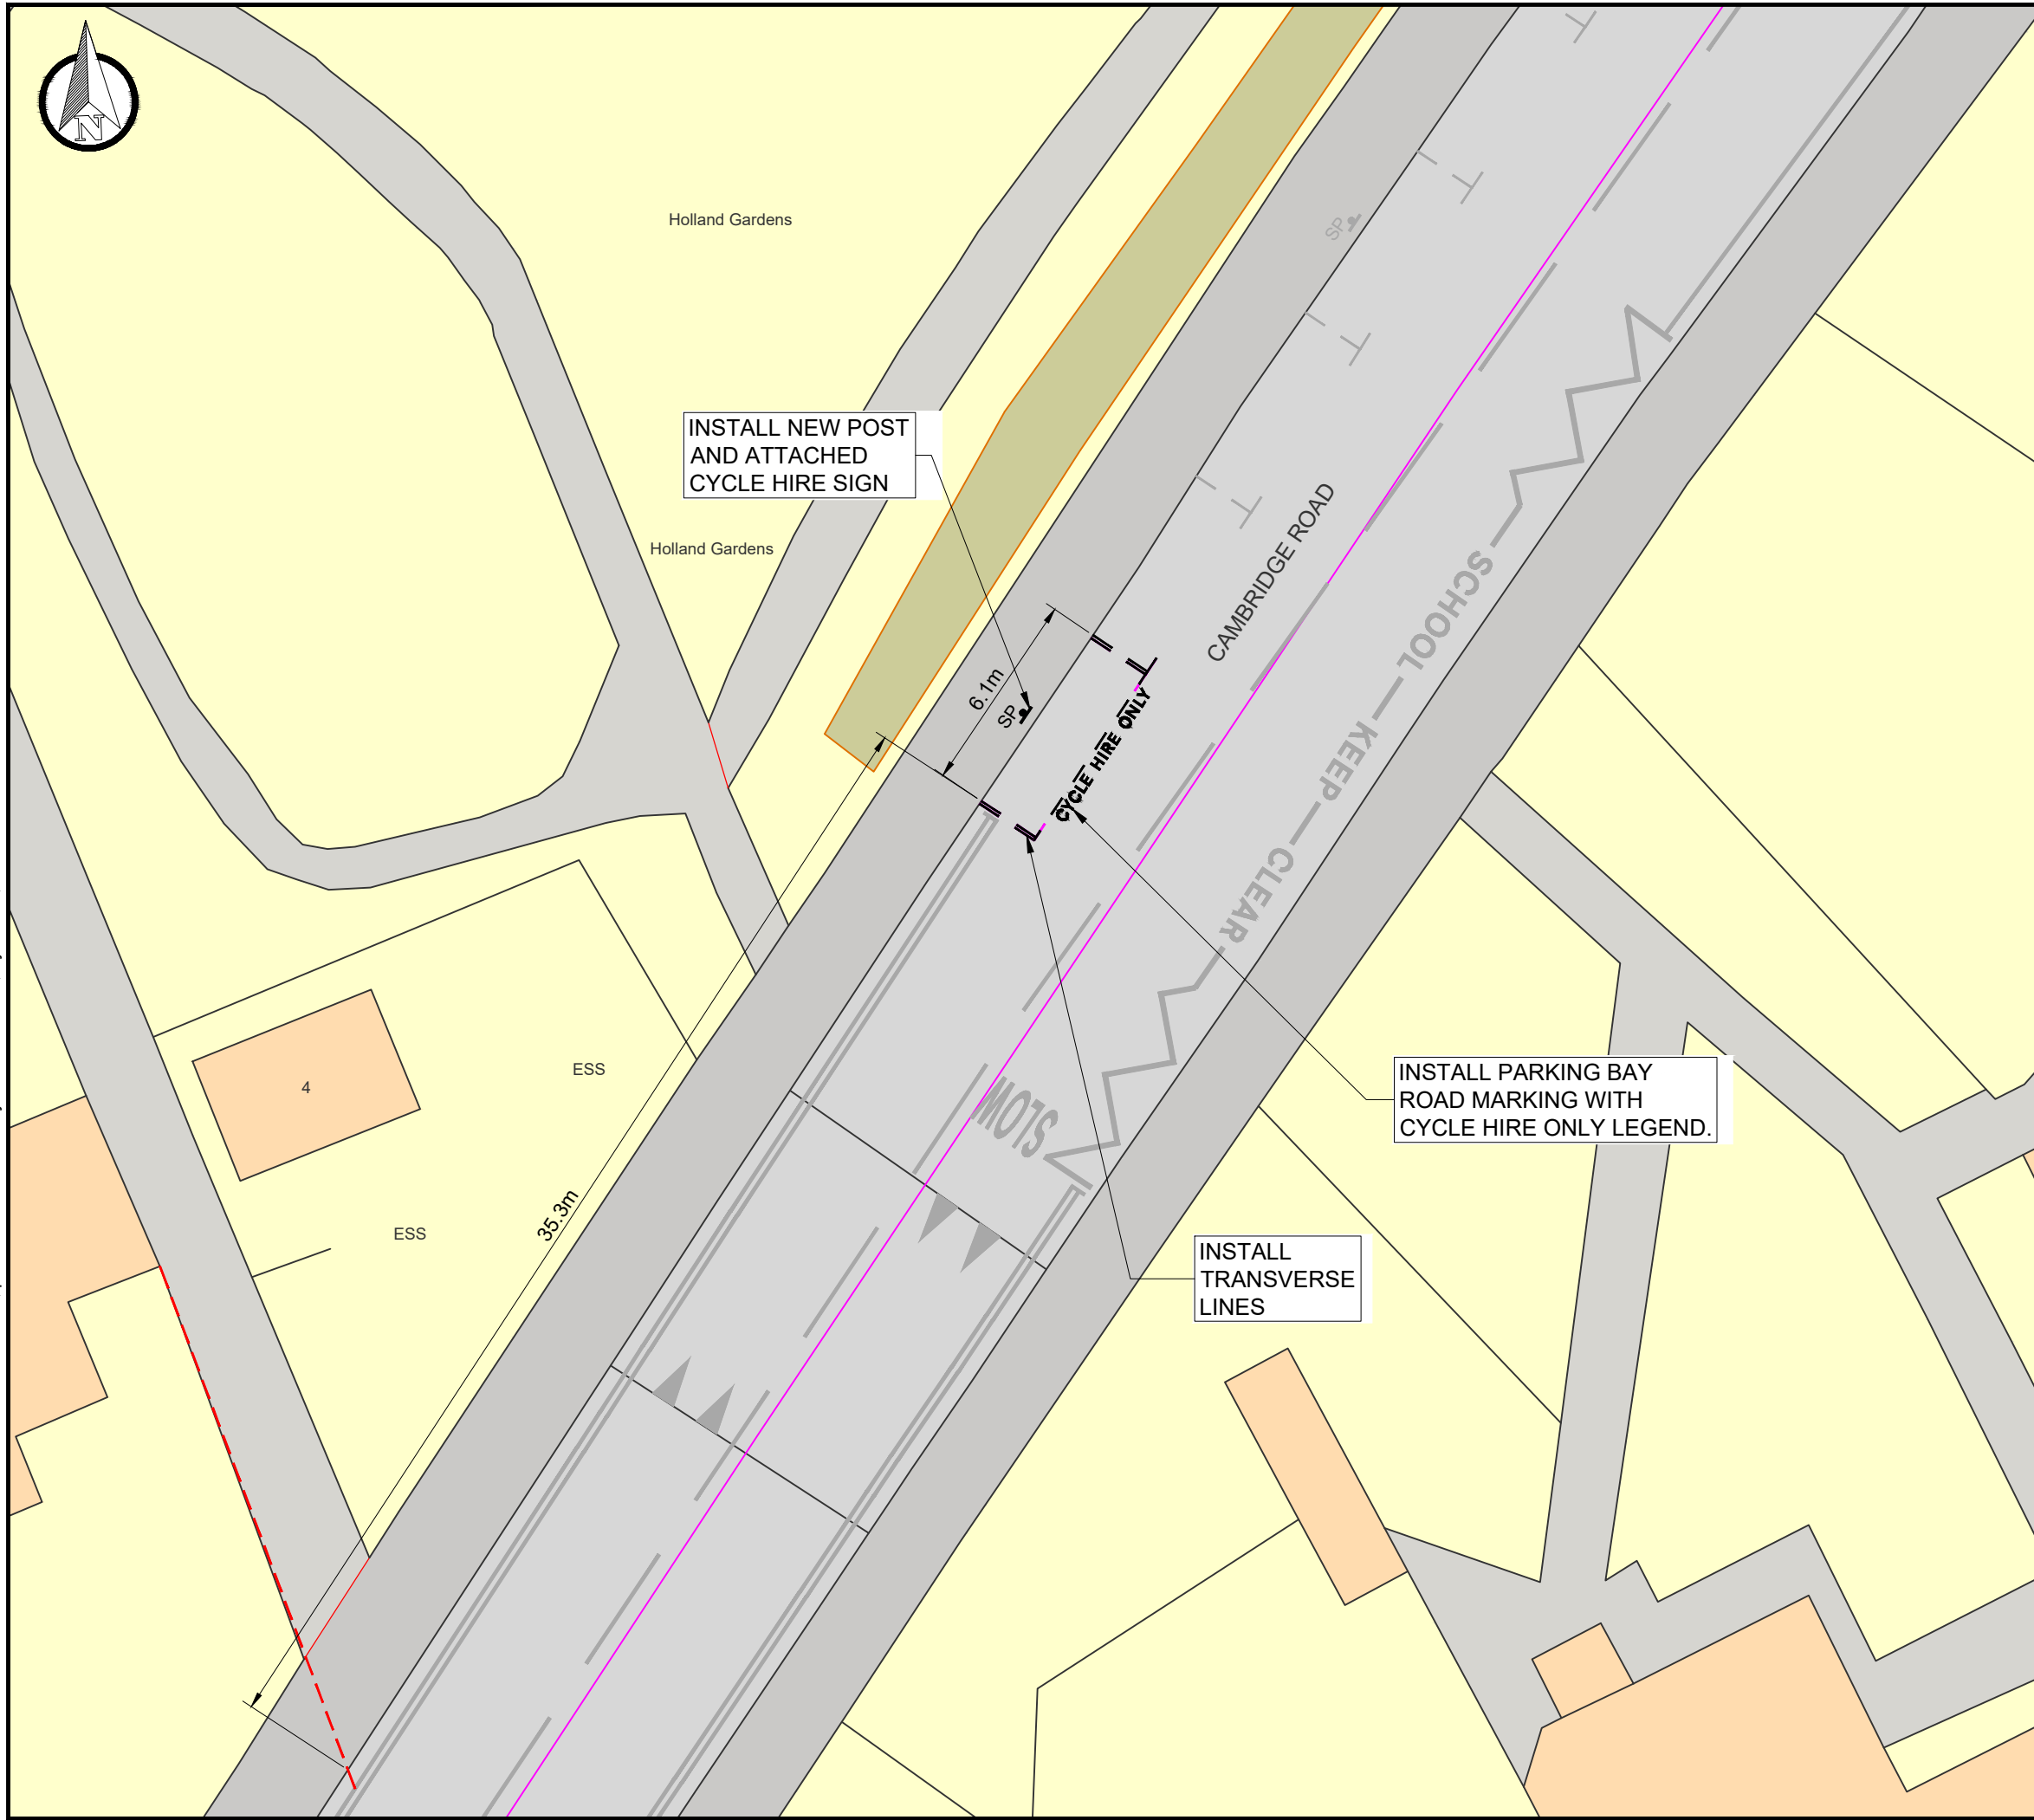

DO NOT SCALE

**DESCRIPTION**

ON THE NORTH-WESTERN SIDE, FROM A POINT 35.3 METRES NORTHEAST OF THE NORTH-EASTERN FLANK WALL OF NO 6 CAMBRIDGE ROAD, NORTHEASTWARDS FOR A DISTANCE OF 6.1 METRES.

INSTALL NEW POST WITHIN CYCLE BAY AND ATTACH CYCLE HIRE SIGN

**KEY**

- EXISTING KERB
- EXISTING ROAD MARKING
- EXISTING ROAD MARKING TO BE REMOVED
- PROPOSED ROAD MARKING
- BUILDING REFERENCE LINE
- PROPOSED SIGN AND POST
- EXISTING SIGN AND POST

P01	18-02-2025	SB	FIRST ISSUE	CM	CM
REV	DATE	BY	DESCRIPTION	CHK	APP

DRAWING STATUS: **S2 - FOR INFORMATION**



WSP House, 70 Chancery Lane, London, WC2A 1AF, UK  
T+ 44 (0) 207 314 5000, F+ 44 (0) 207 314 5111  
wsp.com

CLIENT:  
 LONDON BOROUGH OF MERTON

PROJECT:  
MERTON DOCKLESS BIKE HIRE PARKING BAYS

TITLE:  
CAMBRIDGE ROAD (ADJ PARK ENTRANCE)  
RAYNES PARK, SW20 0SH  
CPZ - RPN

SCALE @ A3: 1:200	CHECKED: CM	APPROVED: CM
PROJECT No: UK0028648.3916	DESIGNED: SB	DRAWN: SB
DRAWING No: RP-22 - CAMBRIDGE ROAD		REV: P01

© WSP UK Ltd