


File name C:\USERS\UJEN\001\WSP 0365\MERTON DOCKLESS CYCLE HIRE BAYS - TEMP DOCUMENT UPLOAD\01 - DRAWINGS\CPZ ZONES - BATCH 3\CAD\UK0028648.3916-WSP-XX-BR-DR-LP-0100-31-40.DWG, printed on 19 February 2025 16:57:23, by Newton Jones, Emelia

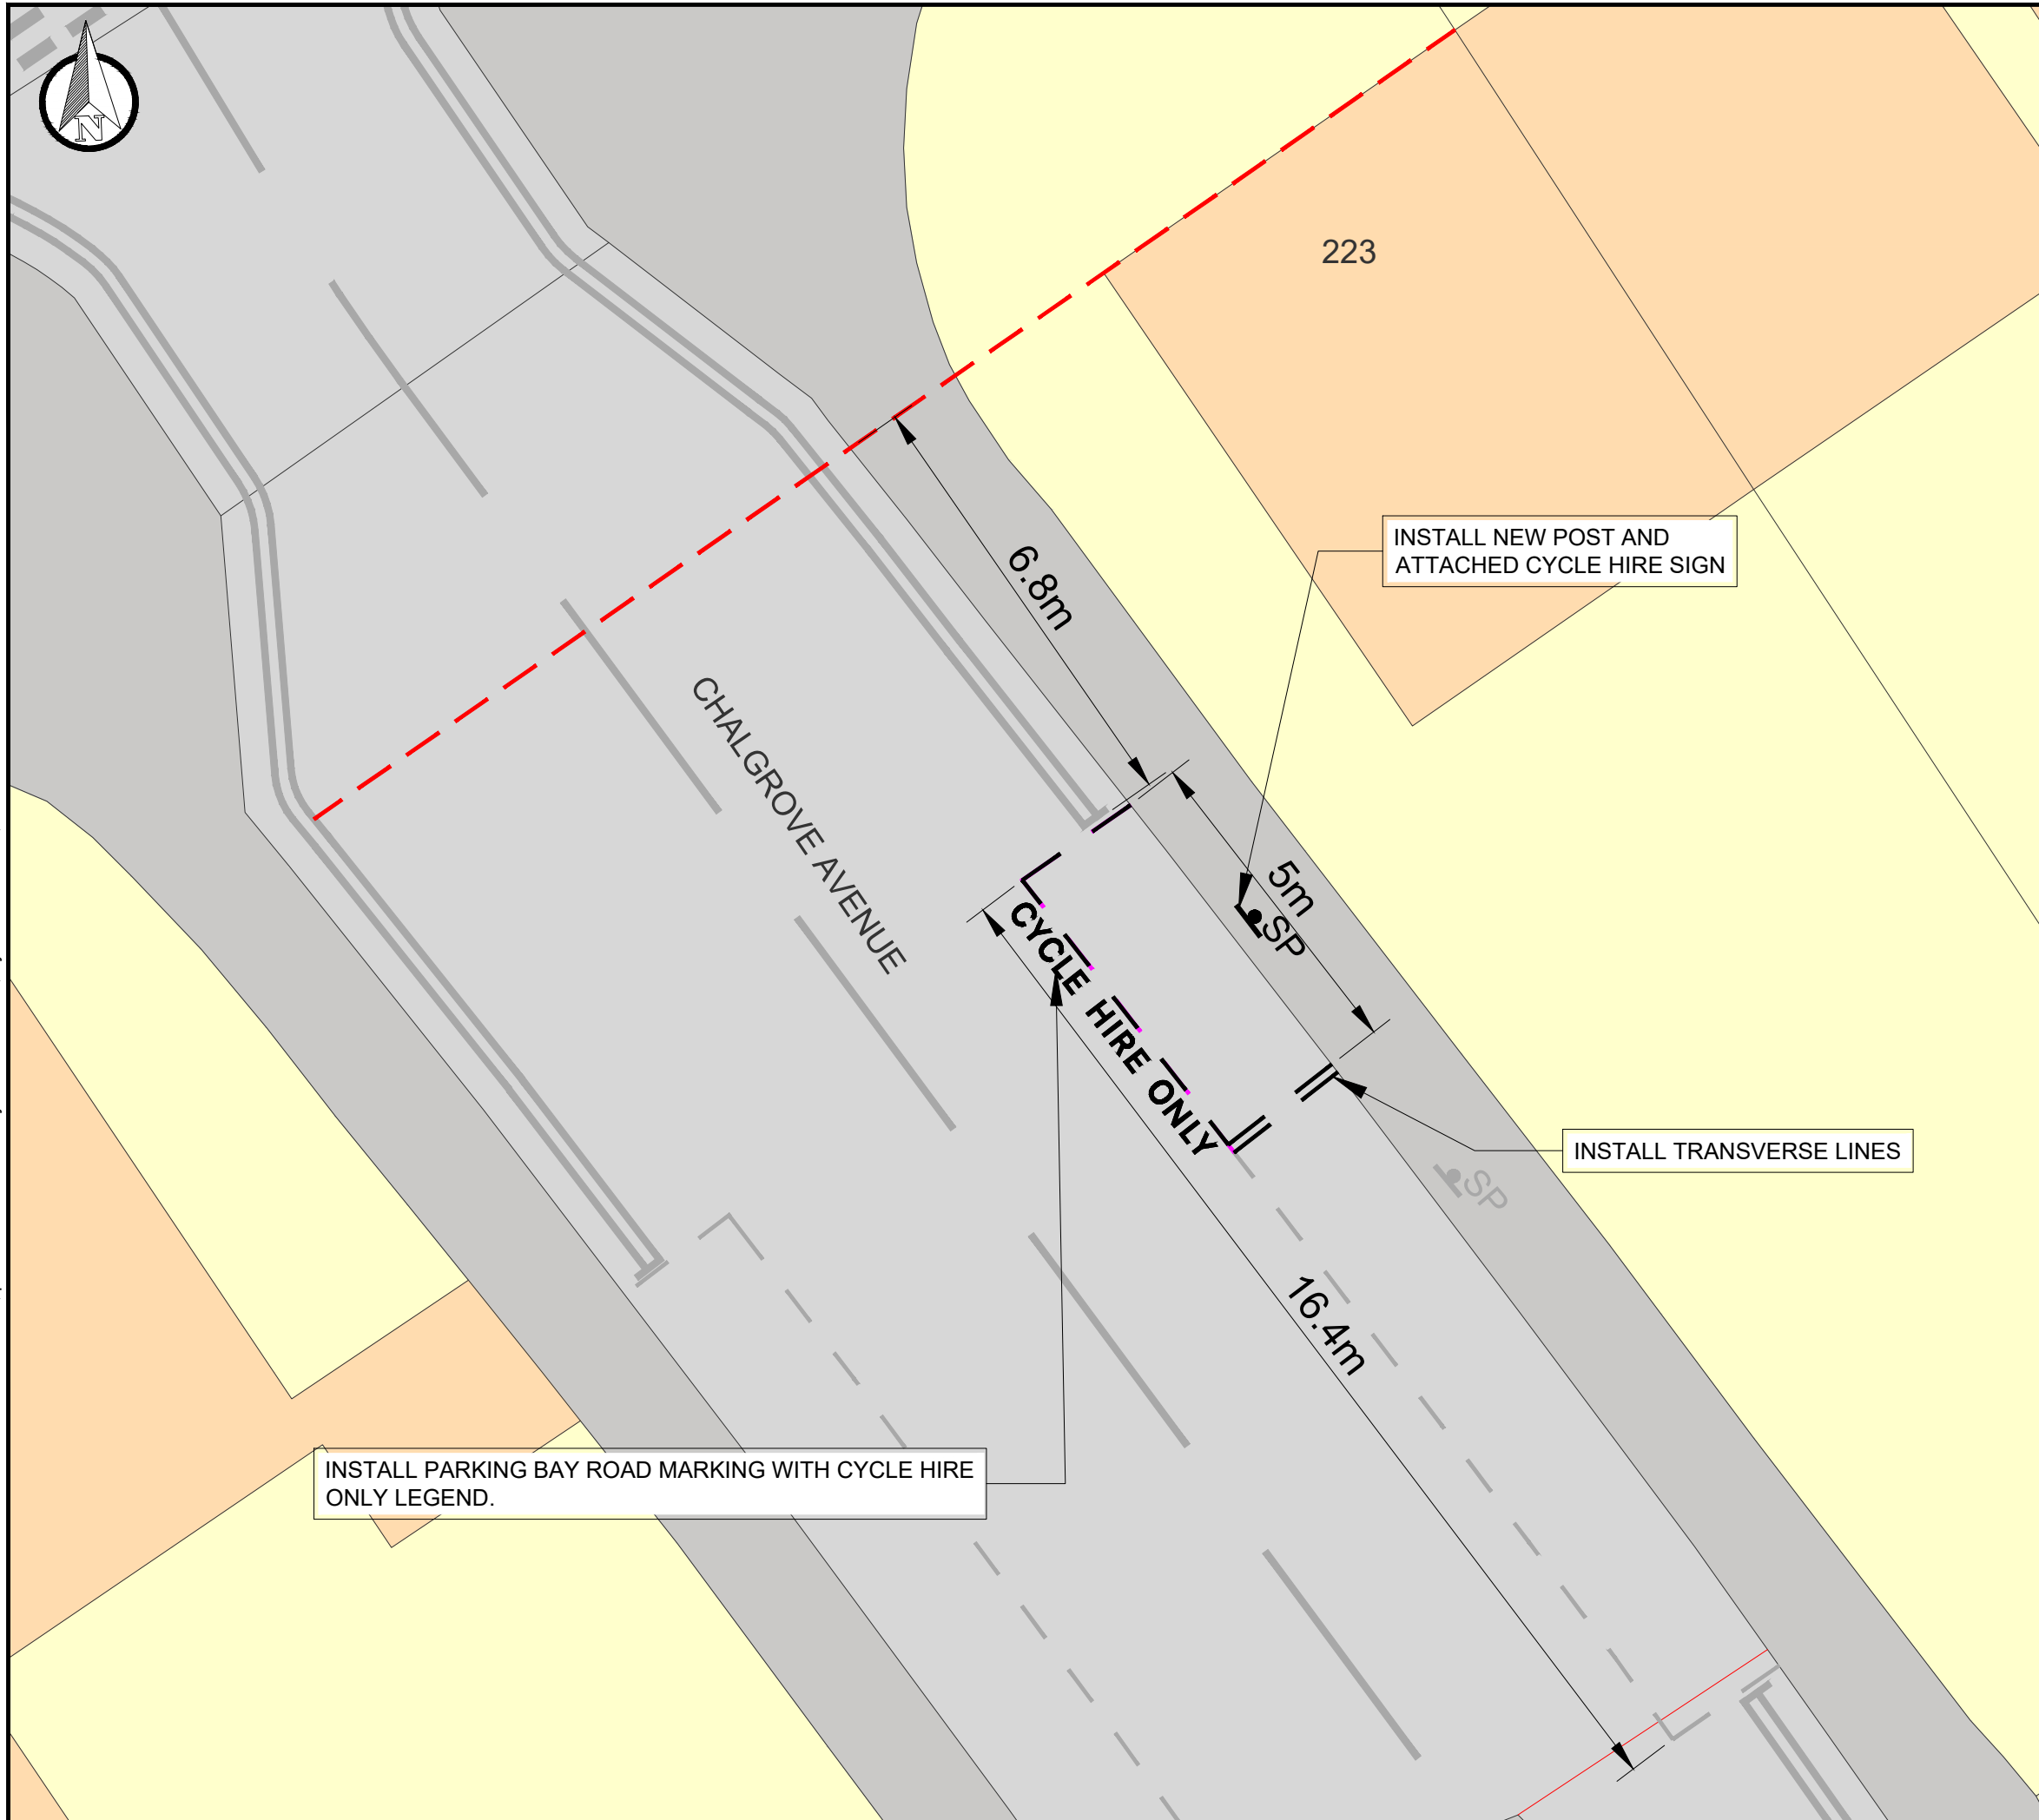

DO NOT SCALE

**DESCRIPTION**

ON THE NORTH-EASTERN SIDE, FROM A POINT 6.9m SOUTHEAST OF THE NORTH-WESTERN FLANK WALL OF NO 223, SOUTHEASTWARDS FOR A DISTANCE OF 6.8m

INSTALL NEW POST WITHIN CYCLE BAY AND ATTACH CYCLE HIRE SIGN

**KEY**

- EXISTING KERB
- EXISTING ROAD MARKING
- EXISTING ROAD MARKING TO BE REMOVED
- PROPOSED ROAD MARKING
- BUILDING REFERENCE LINE
- PROPOSED SIGN AND POST
- EXISTING SIGN AND POST

P01	18-02-2025	SB	FIRST ISSUE	CM	CM
REV	DATE	BY	DESCRIPTION	CHK	APP

DRAWING STATUS: **S2 - FOR INFORMATION**



WSP House, 70 Chancery Lane, London, WC2A 1AF, UK  
T+ 44 (0) 207 314 5000, F+ 44 (0) 207 314 5111  
wsp.com



PROJECT: **MERTON DOCKLESS BIKE HIRE PARKING BAYS**

TITLE: **CHALGROVE AVENUE (ADJ NUMNBER 223 A24 LONDON ROAD) SM4 5RD, CPZ - M3 (ST HELIER)**

SCALE @ A3: 1:100	CHECKED: CM	APPROVED: CM
----------------------	----------------	-----------------

PROJECT No: UK0028648.3916	DESIGNED: SB	DRAWN: SB	DATE: February 25
-------------------------------	-----------------	--------------	----------------------

DRAWING No: <b>SH-7 - CHALGROVE AVENUE</b>	REV: <b>P01</b>
---	--------------------

© WSP UK Ltd