


File name C:\USERS\JACK.RANCE\DESKTOP\UK0028648.3916-WSP-XX-BR-DR-LP-0100-21-30.DWG, printed on 19 February 2025 15:30:20, by Rance, Jack

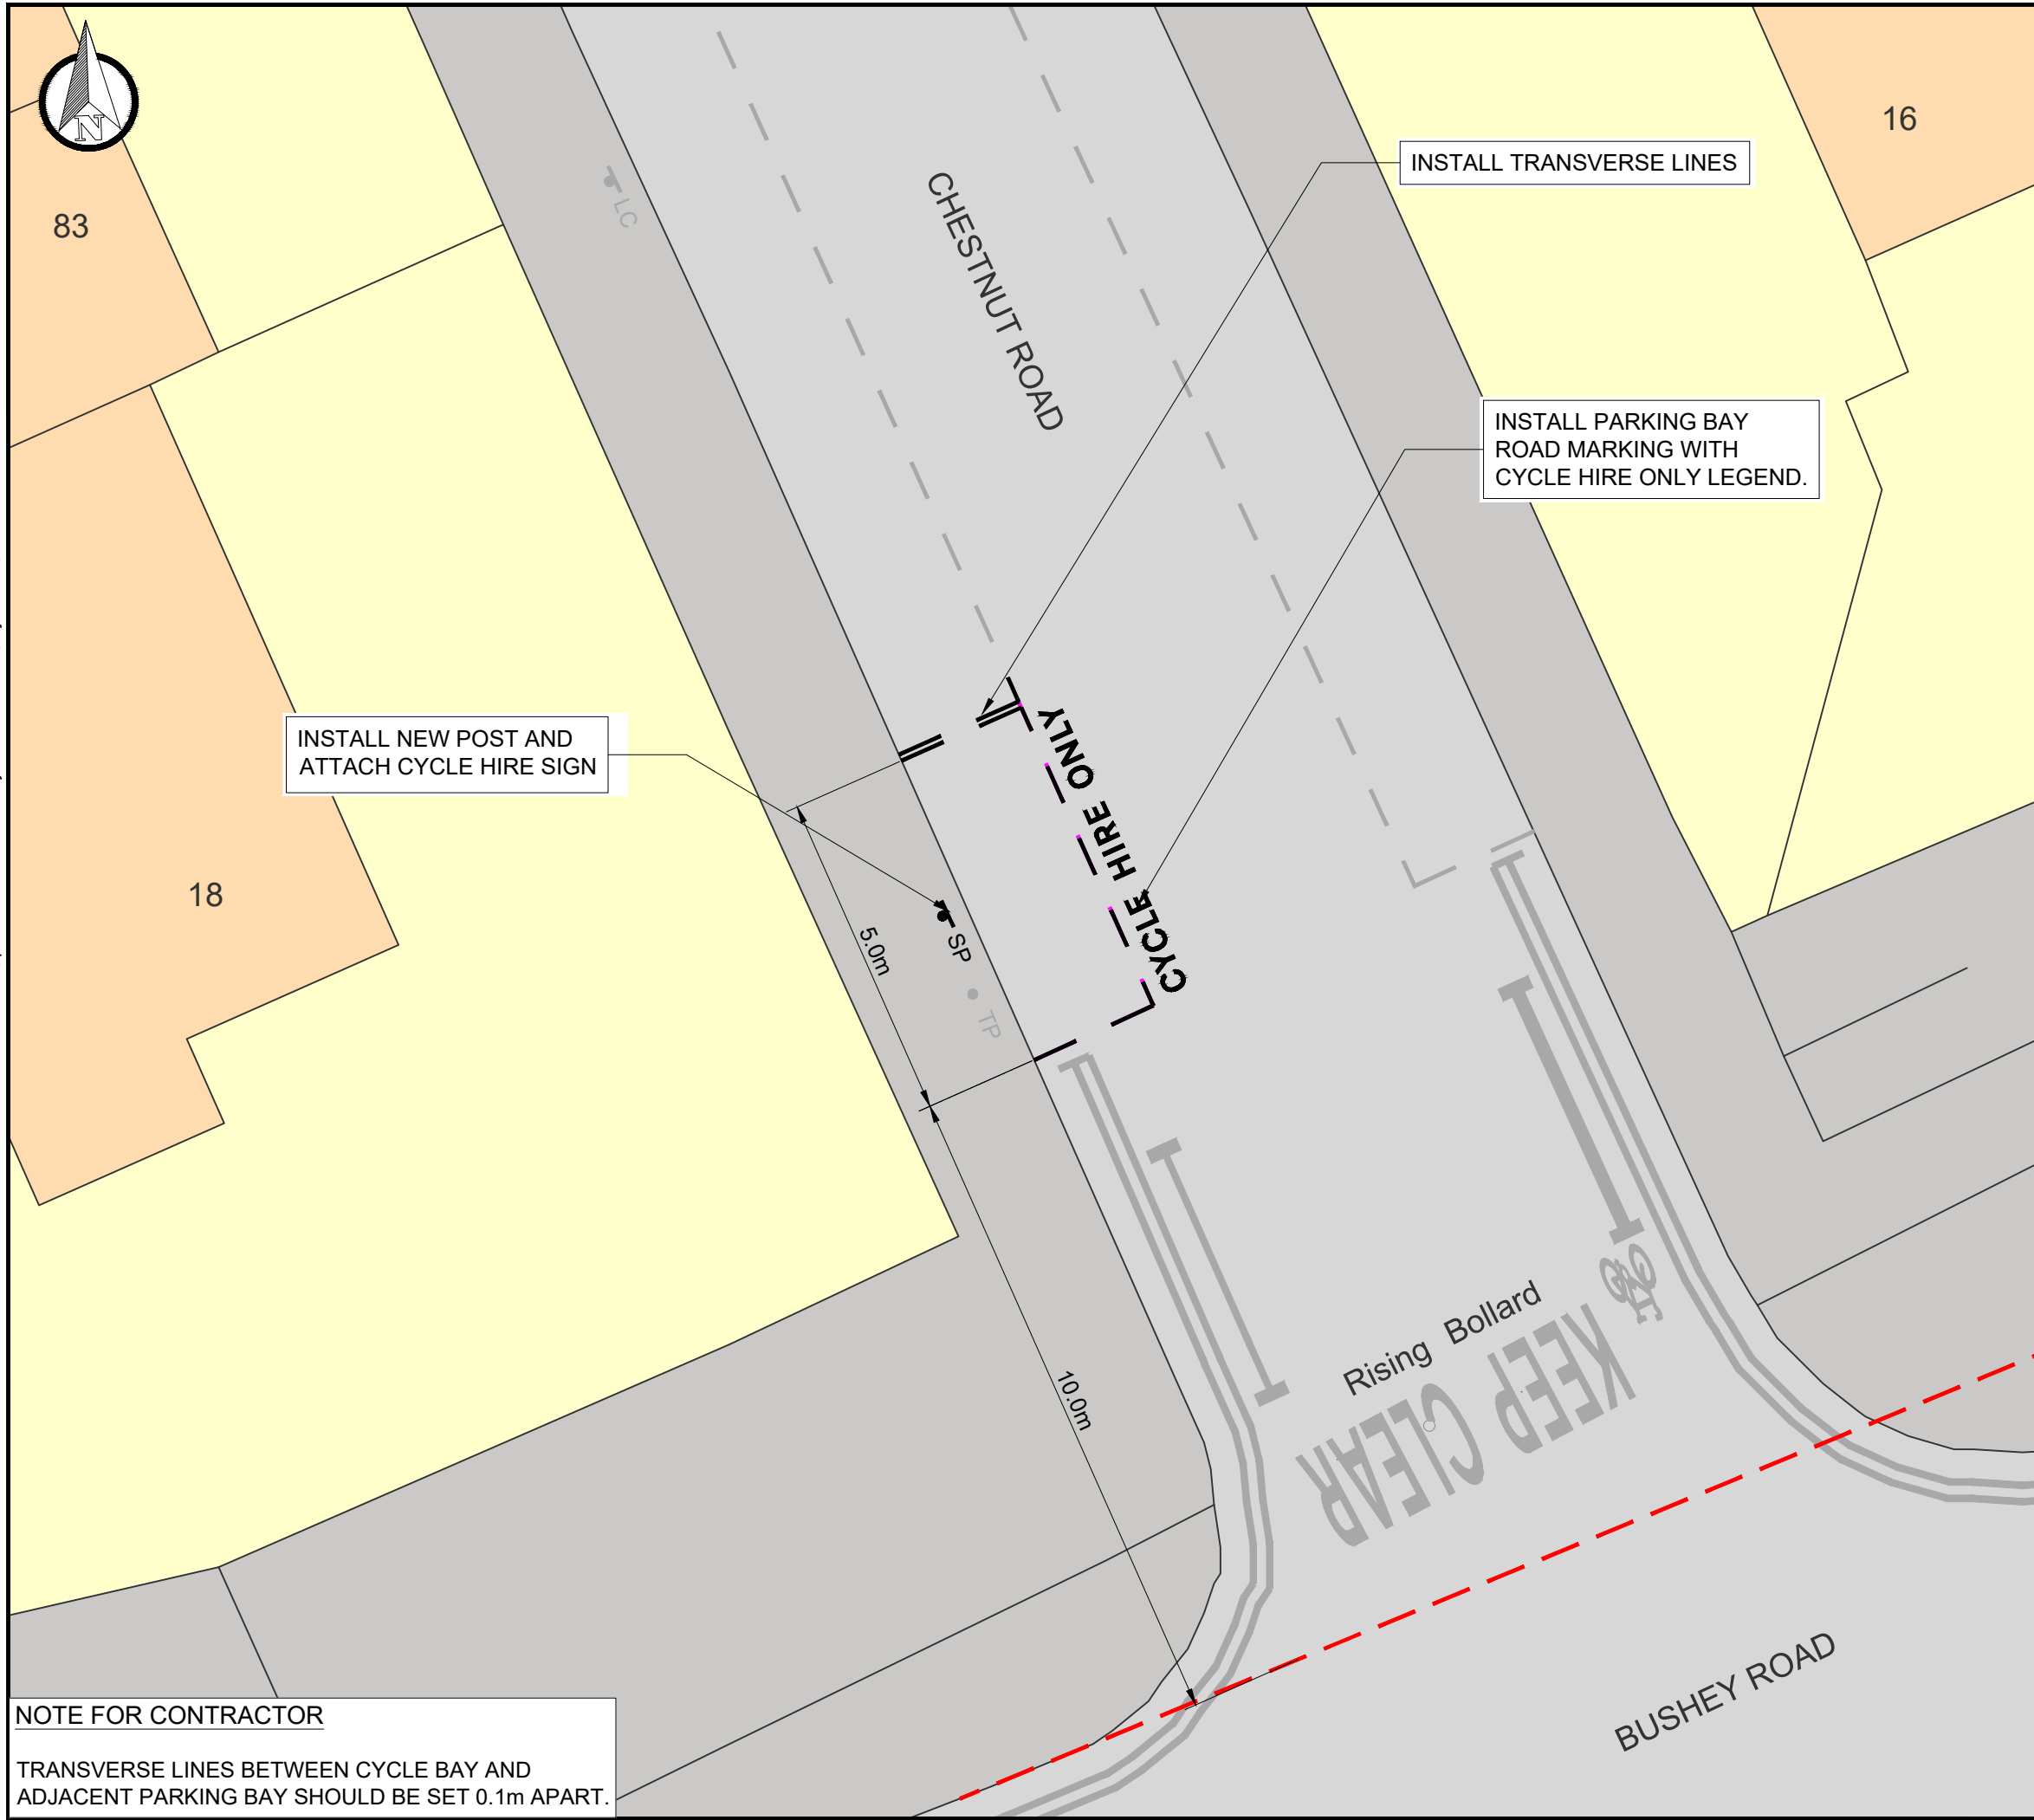

DO NOT SCALE

DESCRIPTION

ON THE SOUTH-WESTERN SIDE FROM A POINT 10 METRES NORTHWEST OF THE NORTH-WESTERN KERB LINE OF BUSHEY ROAD, NORTHWESTWARDS FOR A DISTANCE OF 5 METRES
 INSTALL NEW POST AND ATTACH CYCLE HIRE SIGN

KEY

- EXISTING KERB
- EXISTING ROAD MARKING
- EXISTING ROAD MARKING TO BE REMOVED
- PROPOSED ROAD MARKING
- BUILDING REFERENCE LINE
- SP PROPOSED SIGN POST
- LC EXISTING LAMP COLUMN
- TP EXISTING TELECOM POLE

P01	18-02-2025	NU	FIRST ISSUE	CM	CM
REV	DATE	BY	DESCRIPTION	CHK	APP

DRAWING STATUS: **S2 - FOR INFORMATION**



WSP House, 70 Chancery Lane, London, WC2A 1AF, UK
 T+ 44 (0) 207 314 5000, F+ 44 (0) 207 314 5111
 wsp.com



PROJECT: **MERTON DOCKLESS BIKE HIRE PARKING BAYS**

TITLE: **CHESTNUT ROAD (ADJACENT TO HEDGE SOUTHWEST SIDE) LONDON, SW20 8EE CPZ - A1 (RAYNES PARK)**

SCALE @ A3: 1:100	CHECKED: CM	APPROVED: CM
----------------------	----------------	-----------------

PROJECT No: UK0028648.3916	DESIGNED: NU	DRAWN: NU	DATE: February 25
-------------------------------	-----------------	--------------	----------------------

DRAWING No: DD-17 - CHESTNUT ROAD	REV: P01
---------------------------------------------	--------------------

NOTE FOR CONTRACTOR
 TRANSVERSE LINES BETWEEN CYCLE BAY AND ADJACENT PARKING BAY SHOULD BE SET 0.1m APART.

© WSP UK Ltd