
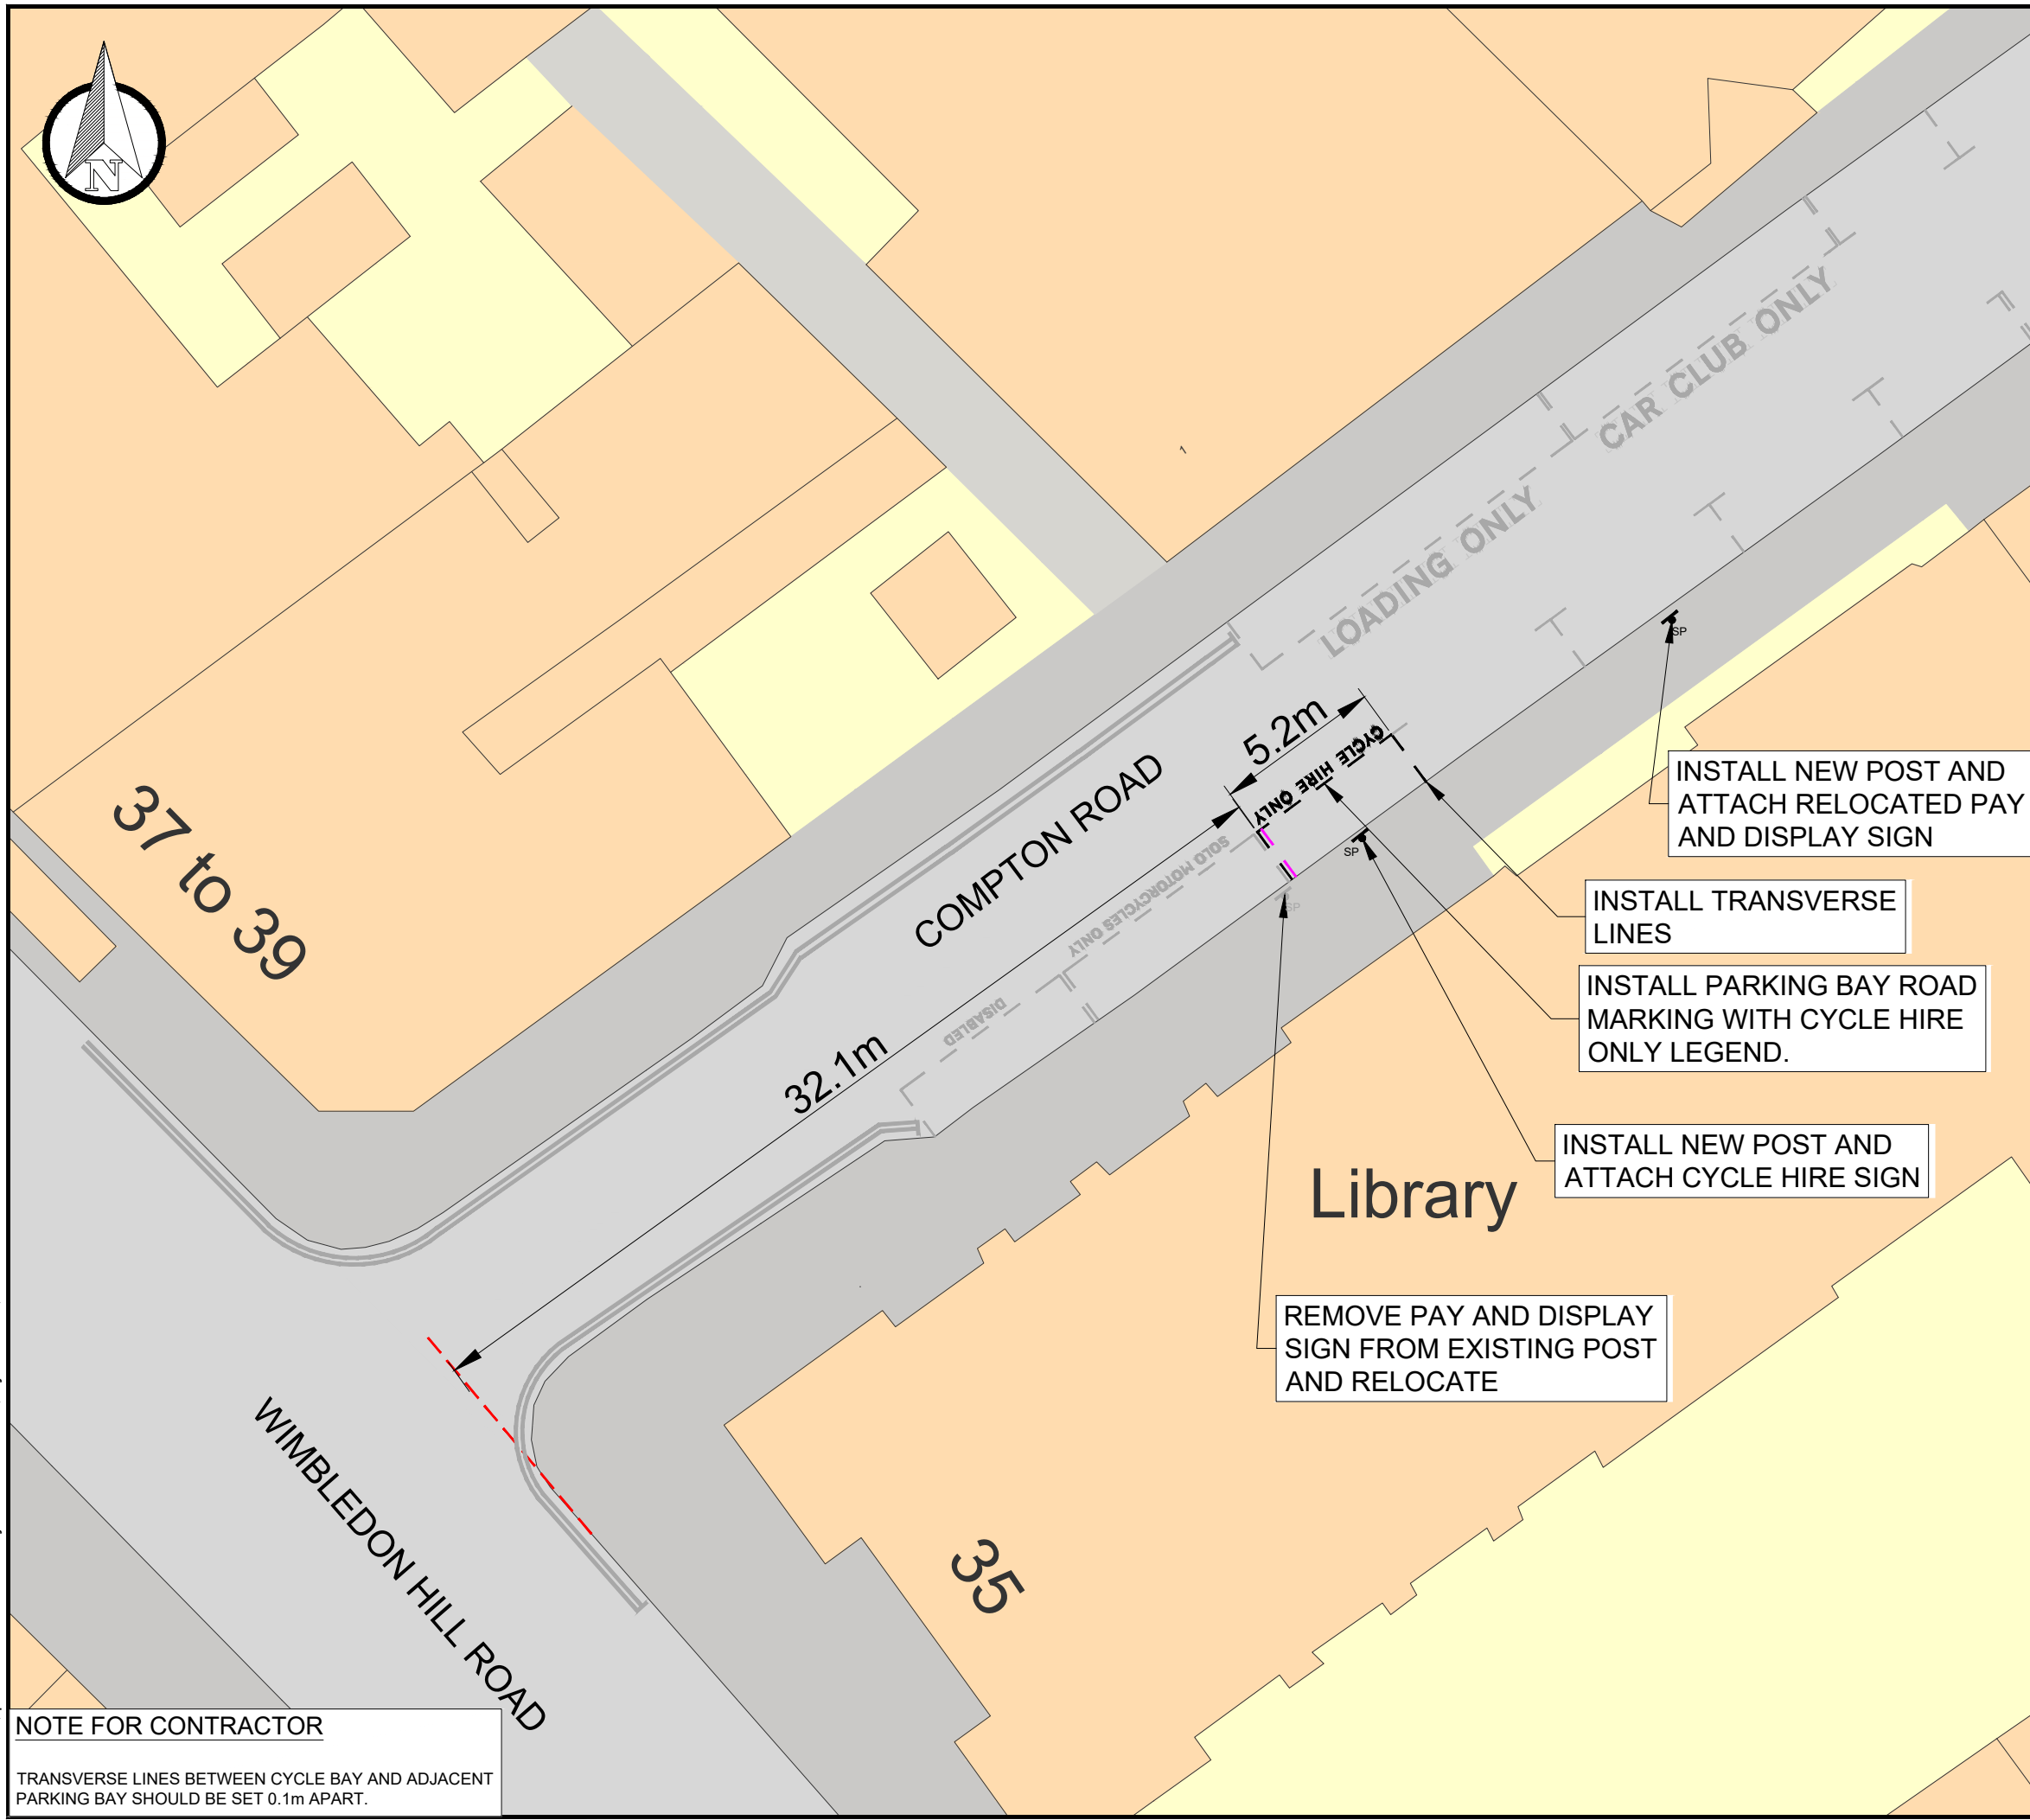


File name C:\USERS\UKJUG006\WSP_0365\MERTON DOCKLESS CYCLE HIRE BAYS - TEMP DOCUMENT UPLOAD\01 - DRAWINGS\06 - WIMBLEDON TOWN CENTRE\UK0028648.3916-WSP-XX-BR-DR-LP-0100-47-52.DWG, printed on 14 February 2025 12:03:47, by Gannon, Jude

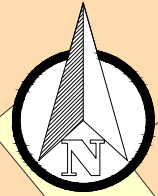

DO NOT SCALE

DESCRIPTION

ON THE SOUTH-EASTERN SIDE, FROM A POINT 32.1 METRES NORTHEAST OF THE NORTH-EASTERN KERBLINE OF WIMBLEDON HILL ROAD, NORTHEASTWARDS FOR A DISTANCE OF 5.2 METRES.

RELOCATE EXISTING PAY & DISPLAY SIGN WITHIN M/C BAY AND INSTALL ONTO NEW POST WITHIN PAY & DISPLAY ADJACENT TO CYCLE HIRE BAY. INSTALL NEW POST WITHIN CYCLE HIRE BAY AND ATTACH CYCLE HIRE SIGN.

KEY

- EXISTING KERB
- EXISTING ROAD MARKING
- EXISTING ROAD MARKING TO BE REMOVED
- PROPOSED ROAD MARKING
- BUILDING REFERENCE LINE
- PROPOSED SIGN POST

P01	07/02/2025	NU	FIRST ISSUE	CM	CM
REV	DATE	BY	DESCRIPTION	CHK	APP

DRAWING STATUS: S2 - FOR INFORMATION



WSP House, 70 Chancery Lane, London, WC2A 1AF, UK
T+ 44 (0) 207 314 5000, F+ 44 (0) 207 314 5111
wsp.com

CLIENT:



PROJECT:
MERTON DOCKLESS BIKE HIRE PARKING BAYS

TITLE:
COMPTON ROAD,
WIMBLEDON TOWN CENTRE, SW19 7QA,
CPZ - W2

SCALE @ A3: 1:200	CHECKED: CM	APPROVED: CM
----------------------	----------------	-----------------

PROJECT No: UK0028648.3916	DESIGNED: NU	DRAWN: NU	DATE: February 25
-------------------------------	-----------------	--------------	----------------------

DRAWING No: HS-9 - COMPTON ROAD	REV: P01
------------------------------------	-------------

© WSP UK Ltd

NOTE FOR CONTRACTOR
TRANSVERSE LINES BETWEEN CYCLE BAY AND ADJACENT PARKING BAY SHOULD BE SET 0.1m APART.

INSTALL NEW POST AND ATTACH RELOCATED PAY AND DISPLAY SIGN

INSTALL TRANSVERSE LINES

INSTALL PARKING BAY ROAD MARKING WITH CYCLE HIRE ONLY LEGEND.

INSTALL NEW POST AND ATTACH CYCLE HIRE SIGN

REMOVE PAY AND DISPLAY SIGN FROM EXISTING POST AND RELOCATE