


File name C:\USERS\UKEN\J001\WSP 0365\MERTON DOCKLESS CYCLE HIRE BAYS - TEMP DOCUMENT UPLOAD\01 - DRAWINGS\04 - RAYNES PARK\UK0028648.3916-WSP-XX-BR-DR-LP-0100-32-39.DWG, printed on 18 February 2025 10:37:25, by Newton Jones, Emelia

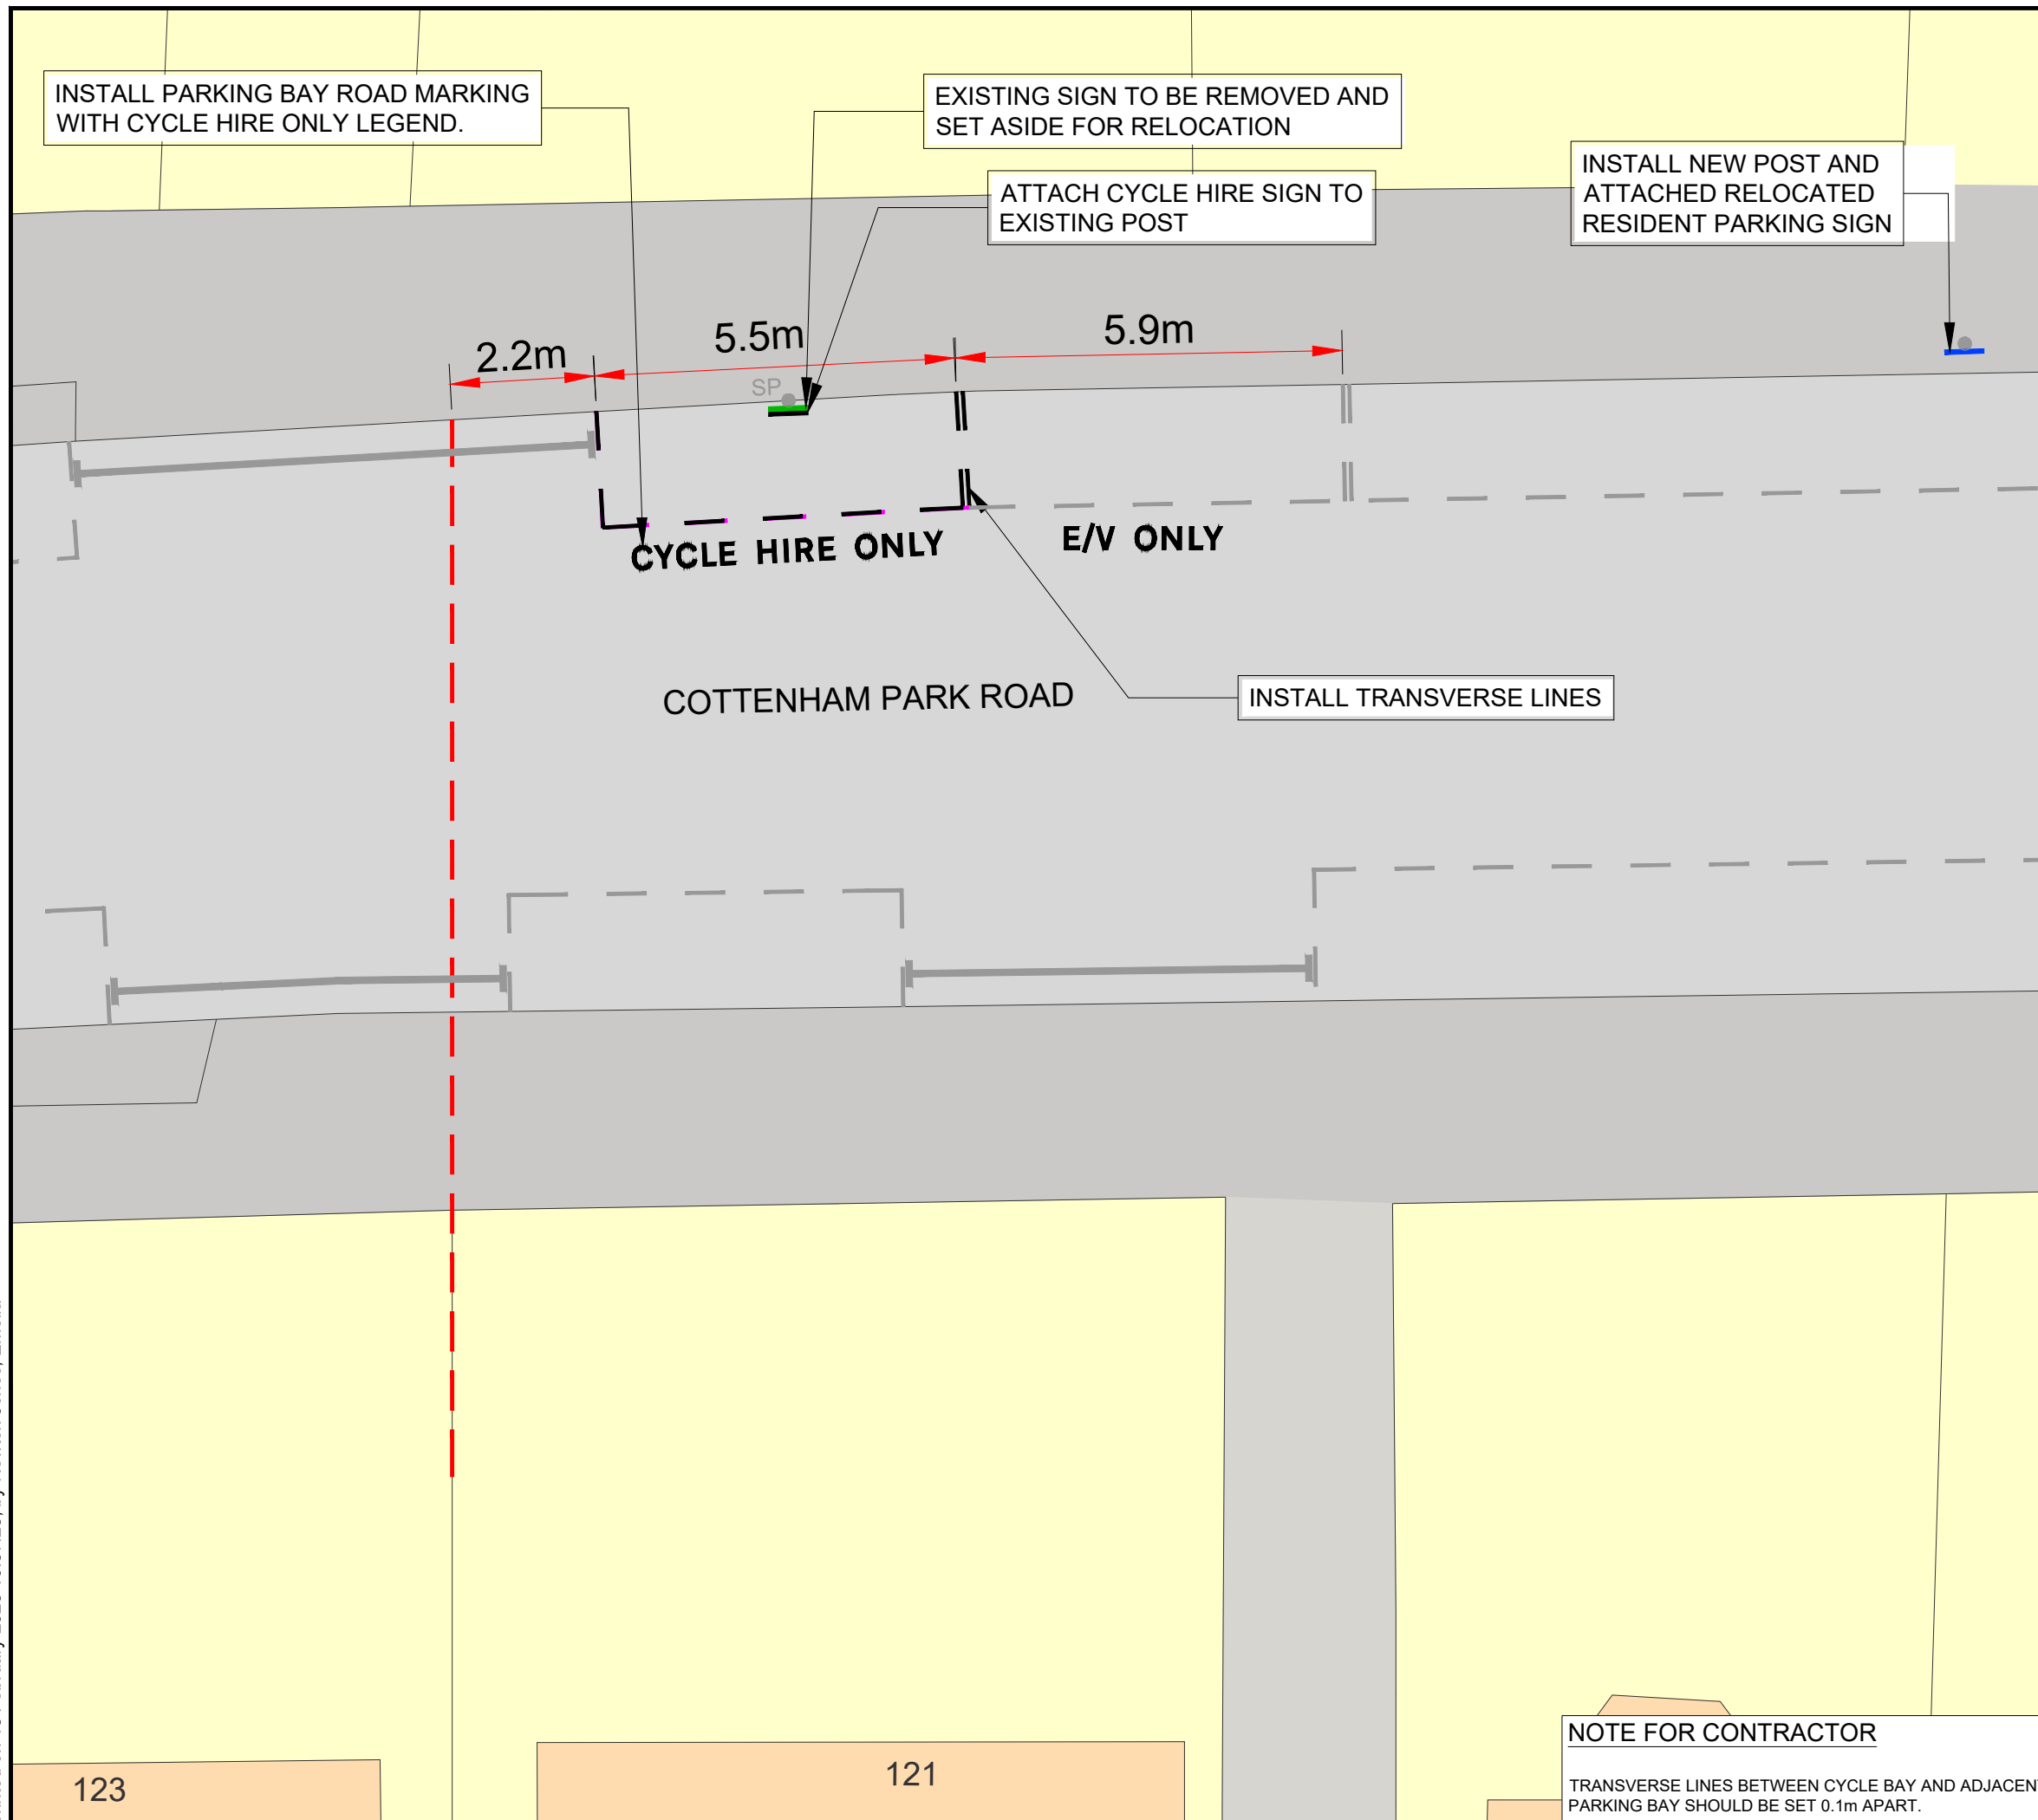

**DO NOT SCALE**

**DESCRIPTION**

ON THE NORTH SIDE, FROM A POINT OPPOSITE A POINT 2.2 METRES EAST OF THE BOUNDARY BETWEEN 121 AND 123 COTTENHAM PARK RD, EASTWARDS FOR A DISTANCE OF 5.5 METRES  
 REMOVE EXISTING RESIDENT PARKING SIGN AND ATTACH CYCLE HIRE SIGN. RESIDENT PARKING SIGN TO BE RELOCATED. INSTALL NEW POST 9.5 METRES EAST OF THE EASTERN END OF THE E/V BAY AND ATTACH RESIDENT PARKING BAY.

**KEY**

- EXISTING KERB
- EXISTING ROAD MARKING
- EXISTING ROAD MARKING TO BE REMOVED
- PROPOSED ROAD MARKING
- BUILDING REFERENCE LINE
- EXISTING SIGN TO BE REMOVED AND SET ASIDE FOR RELOCATION
- RELOCATED SIGN ON NEW POST

P01	14/02/2025	SB	FIRST ISSUE	CM	CM
REV	DATE	BY	DESCRIPTION	CHK	APP

DRAWING STATUS: **S2 - FOR INFORMATION**



WSP House, 70 Chancery Lane, London, WC2A 1AF, UK  
 T+ 44 (0) 207 314 5000, F+ 44 (0) 207 314 5111  
 wsp.com

CLIENT:



PROJECT: **MERTON DOCKLESS BIKE HIRE PARKING BAYS**

TITLE: **121 COTTENHAM PARK ROAD  
 RAYNES PARK  
 SW20 0SZ  
 CPZ - RPC1**

SCALE @ A3: 1:100	CHECKED: CM	APPROVED: CM
----------------------	----------------	-----------------

PROJECT No: UK0028648.3916	DESIGNED: SB	DRAWN: SB	DATE: February 25
-------------------------------	-----------------	--------------	----------------------

DRAWING No: <b>VL-12 - COTTENHAM PARK ROAD</b>	REV: <b>P01</b>
---	--------------------

**NOTE FOR CONTRACTOR**  
 TRANSVERSE LINES BETWEEN CYCLE BAY AND ADJACENT PARKING BAY SHOULD BE SET 0.1m APART.

© WSP UK Ltd