


File name C:\USERS\JACK.RANCE\WSP_0365\MERTON DOCKLESS CYCLE HIRE BAYS - TEMP DOCUMENT UPLOAD\01 - DRAWINGS\CPZ ZONES - BATCH 3\CAD\UK0028648.3916-WSP-XX-BR-DR-LP-0100-1-10.DWG, printed on 19 February 2025 11:54:50, by Rance, Jack

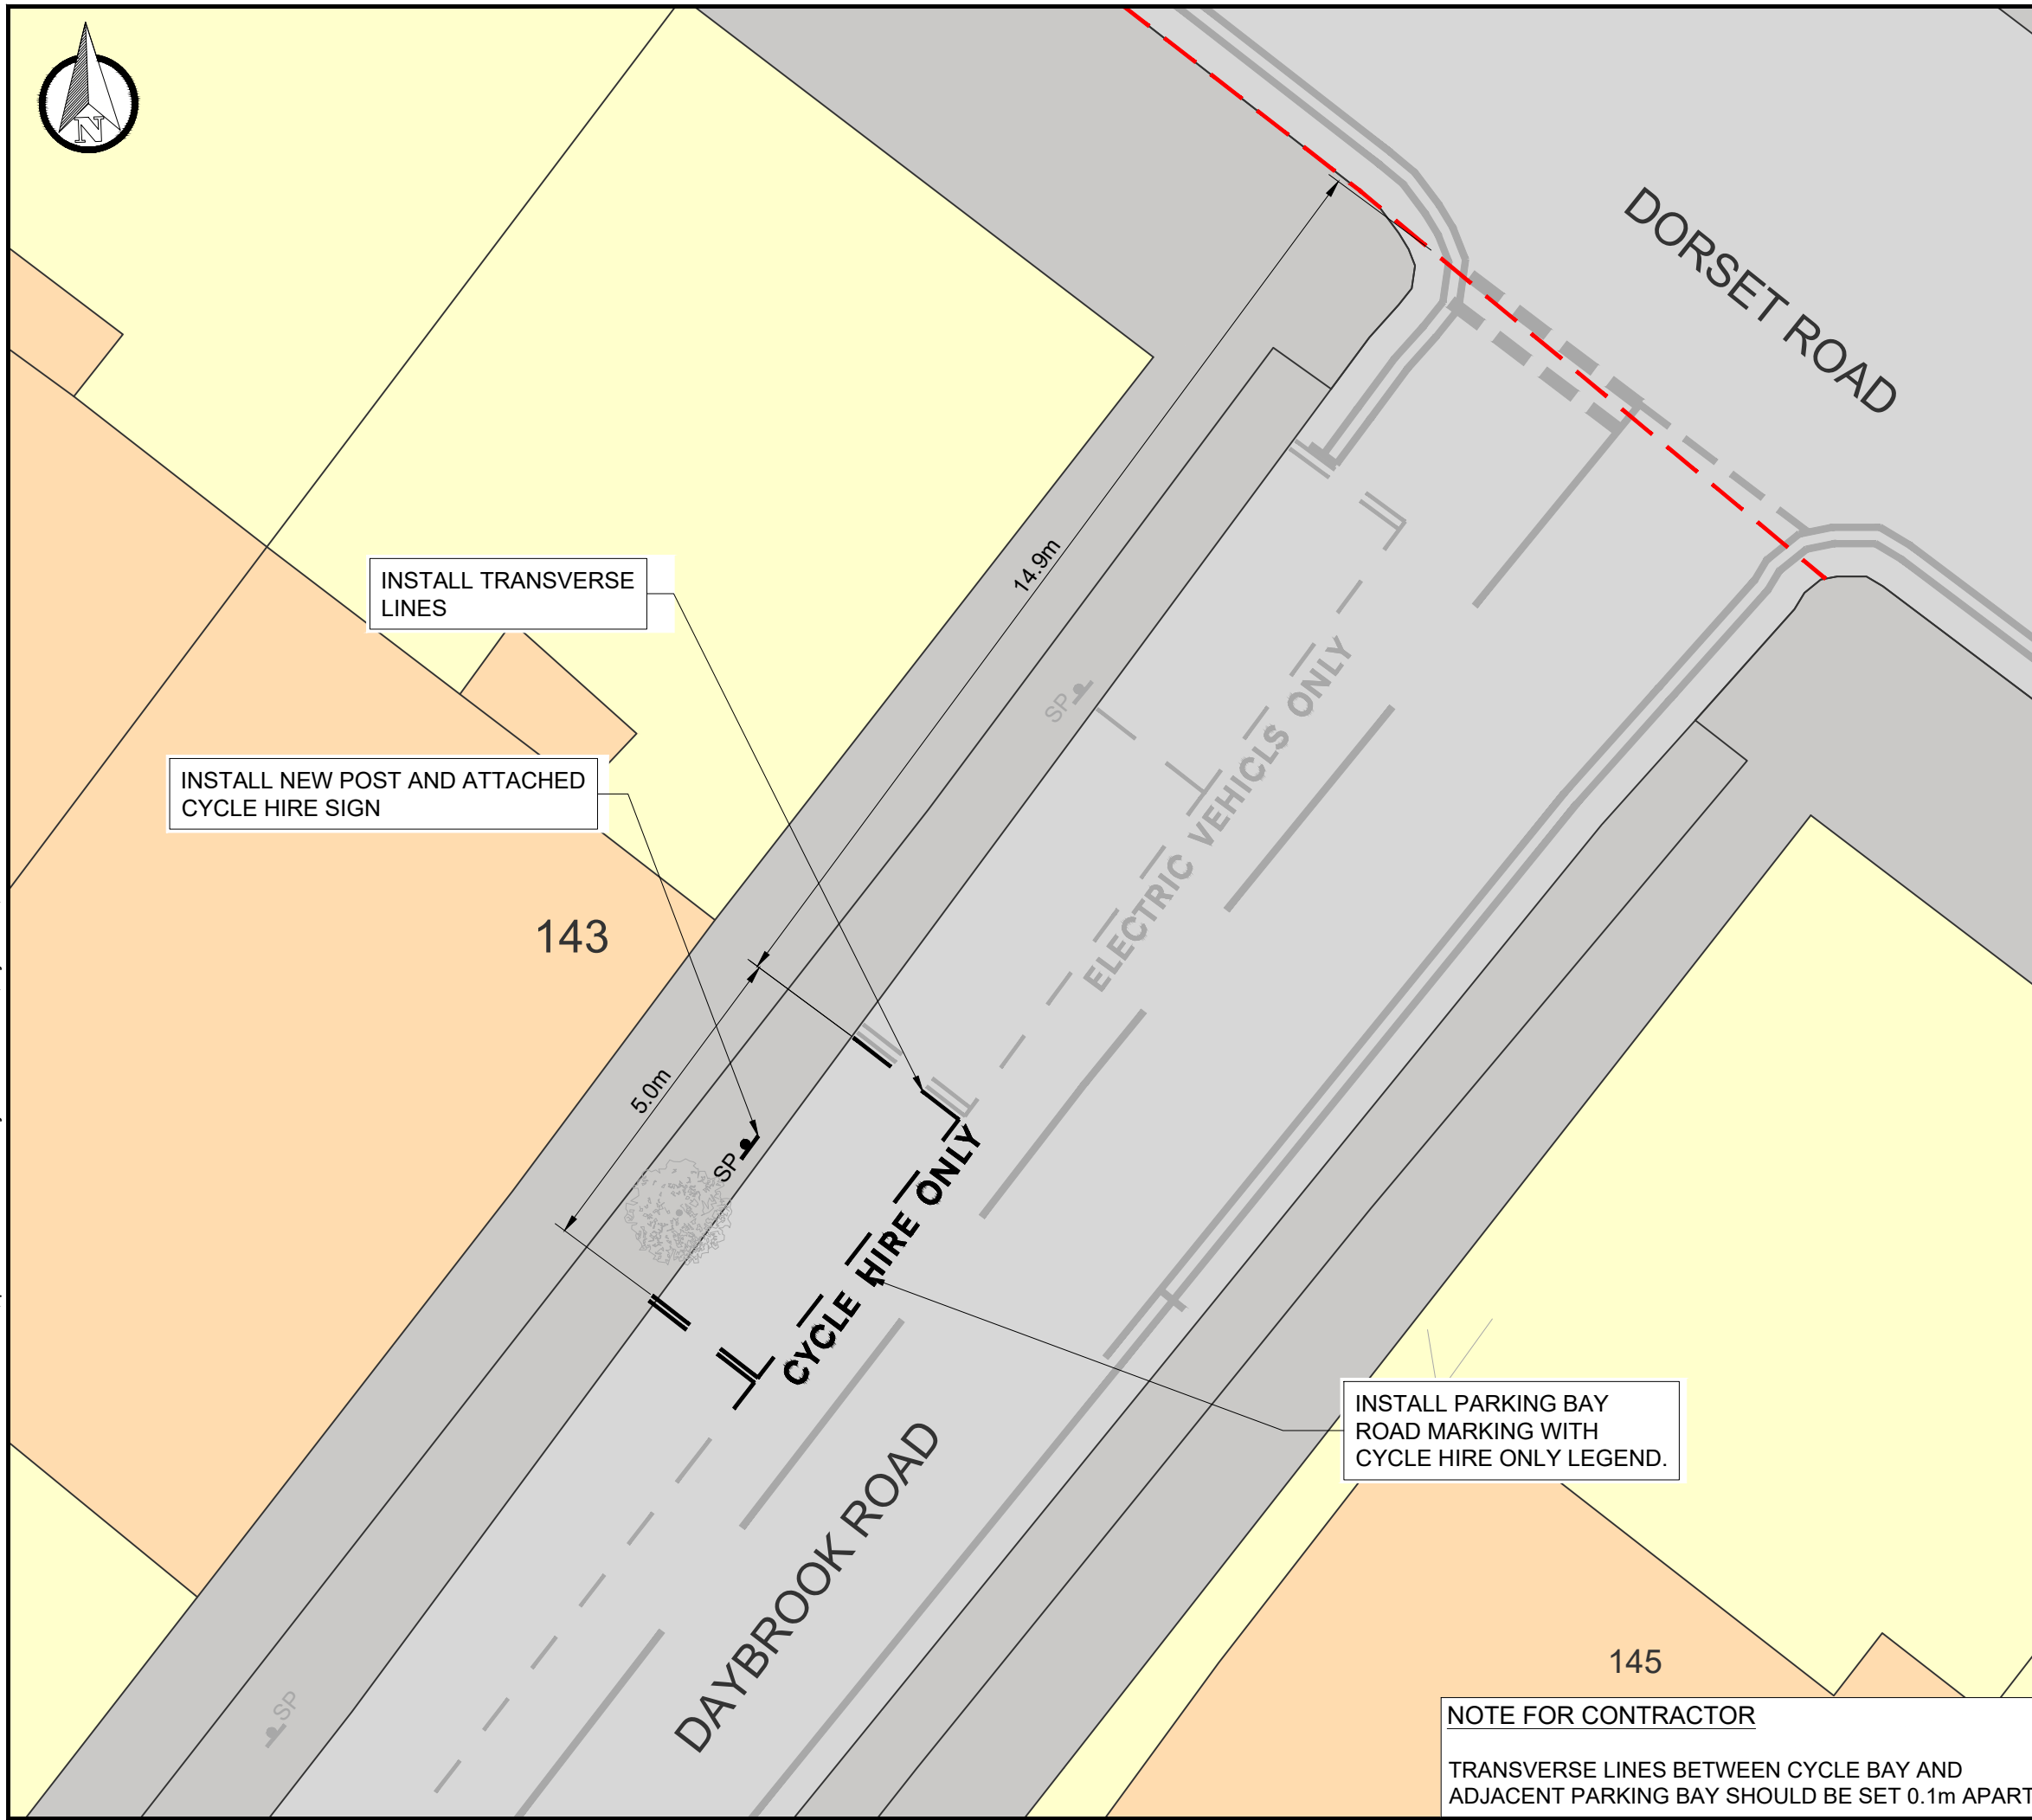

DO NOT SCALE

DESCRIPTION

ON THE NORTH-WESTERN SIDE, FROM A POINT 14.9 METRES SOUTHWEST OF THE SOUTH-WESTERN KERB LINE OF DORSET ROAD, SOUTHWESTWARDS FOR A DISTANCE OF 5 METRES.

INSTALL NEW POST AND ATTACH CYCLE HIRE SIGN.

KEY

- EXISTING KERB
- EXISTING ROAD MARKING
- EXISTING ROAD MARKING TO BE REMOVED
- PROPOSED ROAD MARKING
- BUILDING REFERENCE LINE
- PROPOSED SIGN AND POST
- EXISTING SIGN AND POST
- EXISTING TREE

P01	18-02-2025	MM	FIRST ISSUE	CM	CM
REV	DATE	BY	DESCRIPTION	CHK	APP

DRAWING STATUS: **S2 - FOR INFORMATION**



WSP House, 70 Chancery Lane, London, WC2A 1AF, UK
T+ 44 (0) 207 314 5000, F+ 44 (0) 207 314 5111
wsp.com



PROJECT: **MERTON DOCKLESS BIKE HIRE PARKING BAYS**

TITLE: **DAYBROOK ROAD (ADJ. EV BAYS ON WEST SIDE)
MERTON, SW19 3NN
MP-1 - (MERTON PARK)**

SCALE @ A3: 1:100	CHECKED: CM	APPROVED: CM
----------------------	----------------	-----------------

PROJECT No: UK0028648.3916	DESIGNED: MM	DRAWN: MM	DATE: February 25
-------------------------------	-----------------	--------------	----------------------

DRAWING No: MP-10 - DAYBROOK ROAD	REV: P01
---	--------------------

NOTE FOR CONTRACTOR

TRANSVERSE LINES BETWEEN CYCLE BAY AND ADJACENT PARKING BAY SHOULD BE SET 0.1m APART.

© WSP UK Ltd