


File name C:\USERS\UKJUG\WSP\_0365\MERTON DOCKLESS CYCLE HIRE BAYS - TEMP DOCUMENT UPLOAD\01 - DRAWINGS\05 - WIMBLETON CHASE\UK0028648.3916-WSP-XX-BR-DR-LP-0100-40-46.DWG, printed on 14 February 2025 11:06:03, by Gannon, Jude

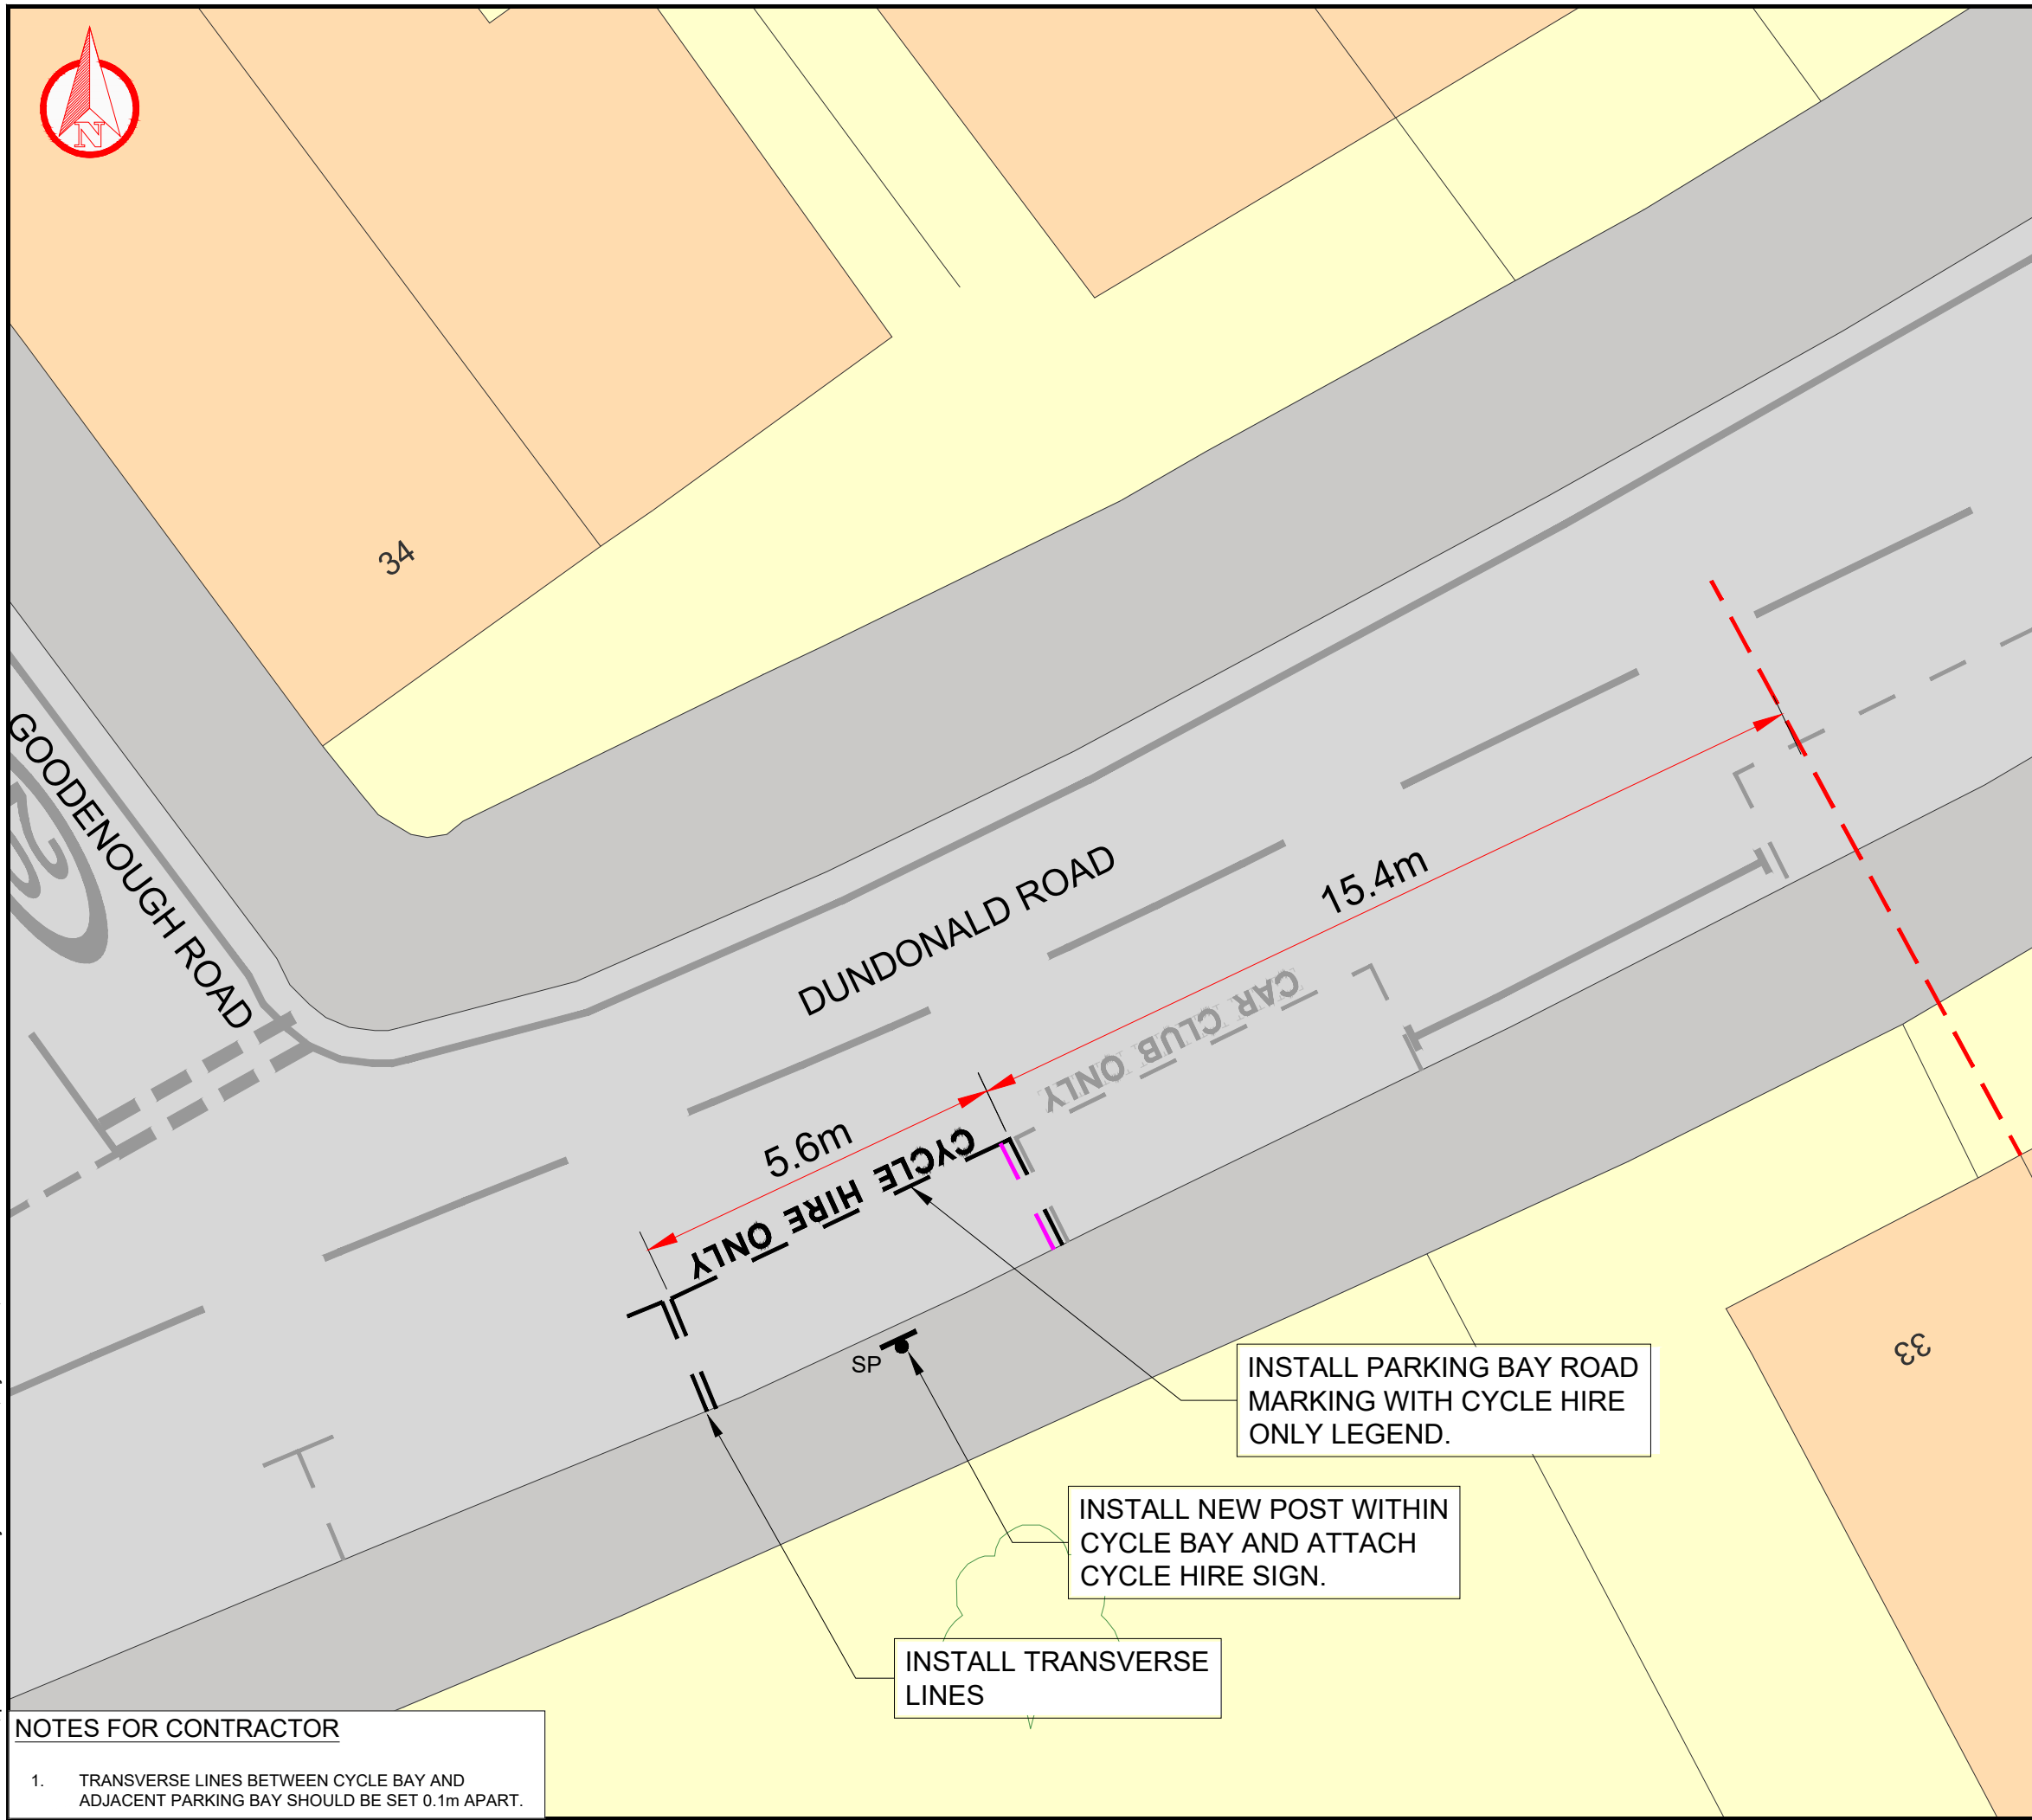

**DO NOT SCALE**

**DESCRIPTION**

ON THE SOUTH-EASTERN SIDE, FROM A POINT 15.4 METRES SOUTHWEST OF THE PARTY WALL BETWEEN 31 DUNDONALD ROAD (MACE OFF-LICENSE) AND 33 DUNDONALD ROAD, SOUTHWESTWARDS FOR A DISTANCE OF 5.6 METRES

INSTALL NEW POST WITHIN CYCLE BAY AND ATTACH CYCLE HIRE SIGN.

**KEY**

- EXISTING KERB
- EXISTING ROAD MARKING
- EXISTING ROAD MARKING TO BE REMOVED
- PROPOSED ROAD MARKING
- - - BUILDING REFERENCE LINE
- SP PROPOSED SIGN POST

P01	07/02/2025	MM	FIRST ISSUE	CM	CM
REV	DATE	BY	DESCRIPTION	CHK	APP

DRAWING STATUS: **S2 - FOR INFORMATION**



WSP House, 70 Chancery Lane, London, WC2A 1AF, UK  
T+ 44 (0) 207 314 5000, F+ 44 (0) 207 314 5111  
wsp.com

CLIENT:  
**LONDON BOROUGH OF MERTON**

PROJECT:  
**MERTON DOCKLESS BIKE HIRE PARKING BAYS**

TITLE:  
**DUNDONALD ROAD  
WIMBLETON CHASE, SW19 3QN,  
CPZ - W5**

SCALE @ A3: 1:100  
CHECKED: CM  
APPROVED: CM

PROJECT No: UK0028648.3916  
DESIGNED: JR  
DRAWN: JR  
DATE: February 25

DRAWING No: **DD-4 - DUNDONALD ROAD**  
REV: **P01**

© WSP UK Ltd

**NOTES FOR CONTRACTOR**

- TRANSVERSE LINES BETWEEN CYCLE BAY AND ADJACENT PARKING BAY SHOULD BE SET 0.1m APART.

INSTALL PARKING BAY ROAD MARKING WITH CYCLE HIRE ONLY LEGEND.

INSTALL NEW POST WITHIN CYCLE BAY AND ATTACH CYCLE HIRE SIGN.

INSTALL TRANSVERSE LINES