


File name C:\USERS\JACK.RANCE\DESKTOP\UK0028648.3916-WSP-XX-BR-DR-LP-0100-21-30.DWG, printed on 19 February 2025 15:16:03, by Rance, Jack



105

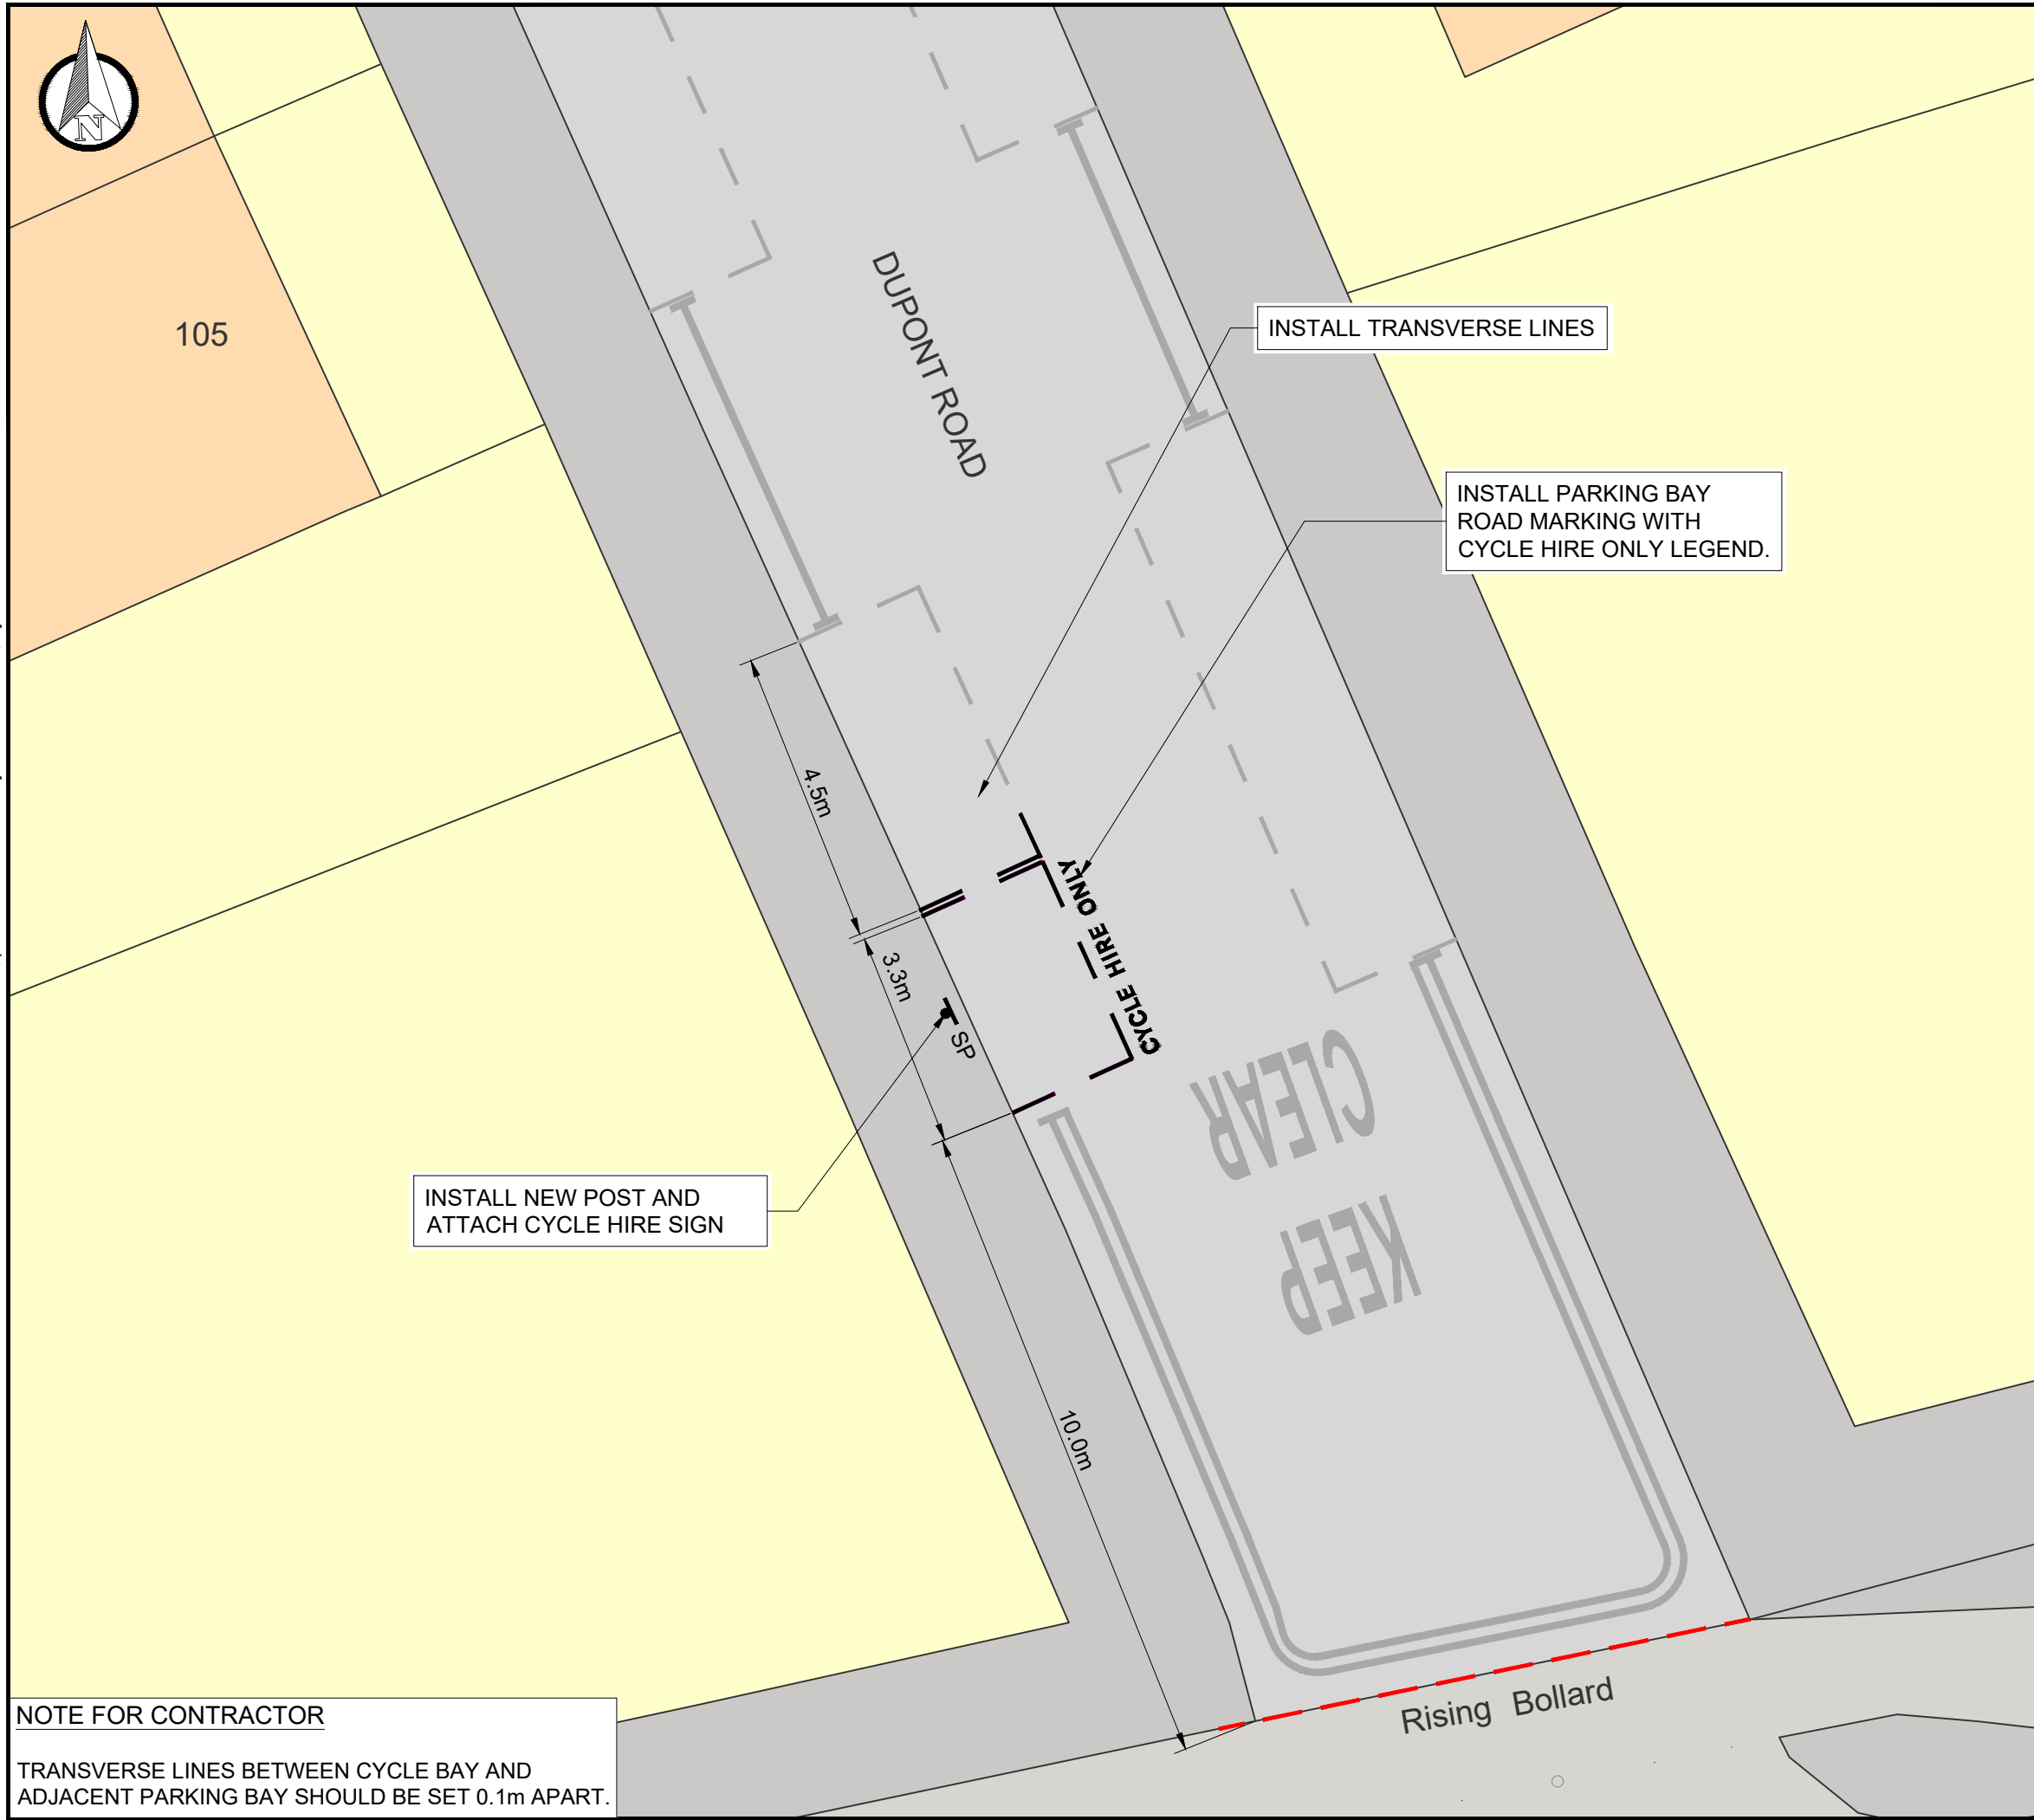

DUPONT ROAD

INSTALL TRANSVERSE LINES

INSTALL PARKING BAY ROAD MARKING WITH CYCLE HIRE ONLY LEGEND.

INSTALL NEW POST AND ATTACH CYCLE HIRE SIGN

4.5m

3.3m

10.0m

CYCLE HIRE ONLY

KEEP CLEAR

Rising Bollard

DO NOT SCALE

DESCRIPTION

ON THE SOUTH-WESTERN SIDE, FROM A POINT 10 METRES NORTHWEST OF THE NORTH-WESTERN KERB LINE OF BUSHEY ROAD, NORTHWESTWARDS FOR A DISTANCE OF 3.3 METRES.
INSTALL NEW POST WITHIN CYCLE HIRE BAY AND ATTACH CYCLE HIRE SIGN.

KEY

- EXISTING KERB
- EXISTING ROAD MARKING
- EXISTING ROAD MARKING TO BE REMOVED
- PROPOSED ROAD MARKING
- BUILDING REFERENCE LINE
- PROPOSED SIGN AND POST
- EXISTING SIGN AND POST

P01	17-02-2025	NU	FIRST ISSUE	CM	CM
REV	DATE	BY	DESCRIPTION	CHK	APP

DRAWING STATUS: S2 - FOR INFORMATION



WSP House, 70 Chancery Lane, London, WC2A 1AF, UK
T+ 44 (0) 207 314 5000, F+ 44 (0) 207 314 5111
wsp.com



PROJECT: MERTON DOCKLESS BIKE HIRE PARKING BAYS

TITLE: DUPONT ROAD (ADJACENT TO EV CHARGEPOINT)
RAYNES PARK, SW20 8EH
CPZ - A1 (RAYNES PARK)

SCALE @ A3: 1:100	CHECKED: CM	APPROVED: CM
----------------------	----------------	-----------------

PROJECT No: UK0028648.3916	DESIGNED: NU	DRAWN: NU	DATE: February 25
-------------------------------	-----------------	--------------	----------------------

DRAWING No: DD-15 - DUPONT ROAD	REV: P01
------------------------------------	-------------

NOTE FOR CONTRACTOR
TRANSVERSE LINES BETWEEN CYCLE BAY AND ADJACENT PARKING BAY SHOULD BE SET 0.1m APART.

© WSP UK Ltd