


File name C:\USERS\JACK.RANCE\WSP\0365\MERTON DOCKLESS CYCLE HIRE BAYS - TEMP DOCUMENT UPLOAD\01 - DRAWINGS\CPZ ZONES - BATCH 3\CAD\UK0028648.3916-WSP-XX-BR-DR-LP-0100-1-10.DWG, printed on 19 February 2025 17:17:05, by Rance, Jack

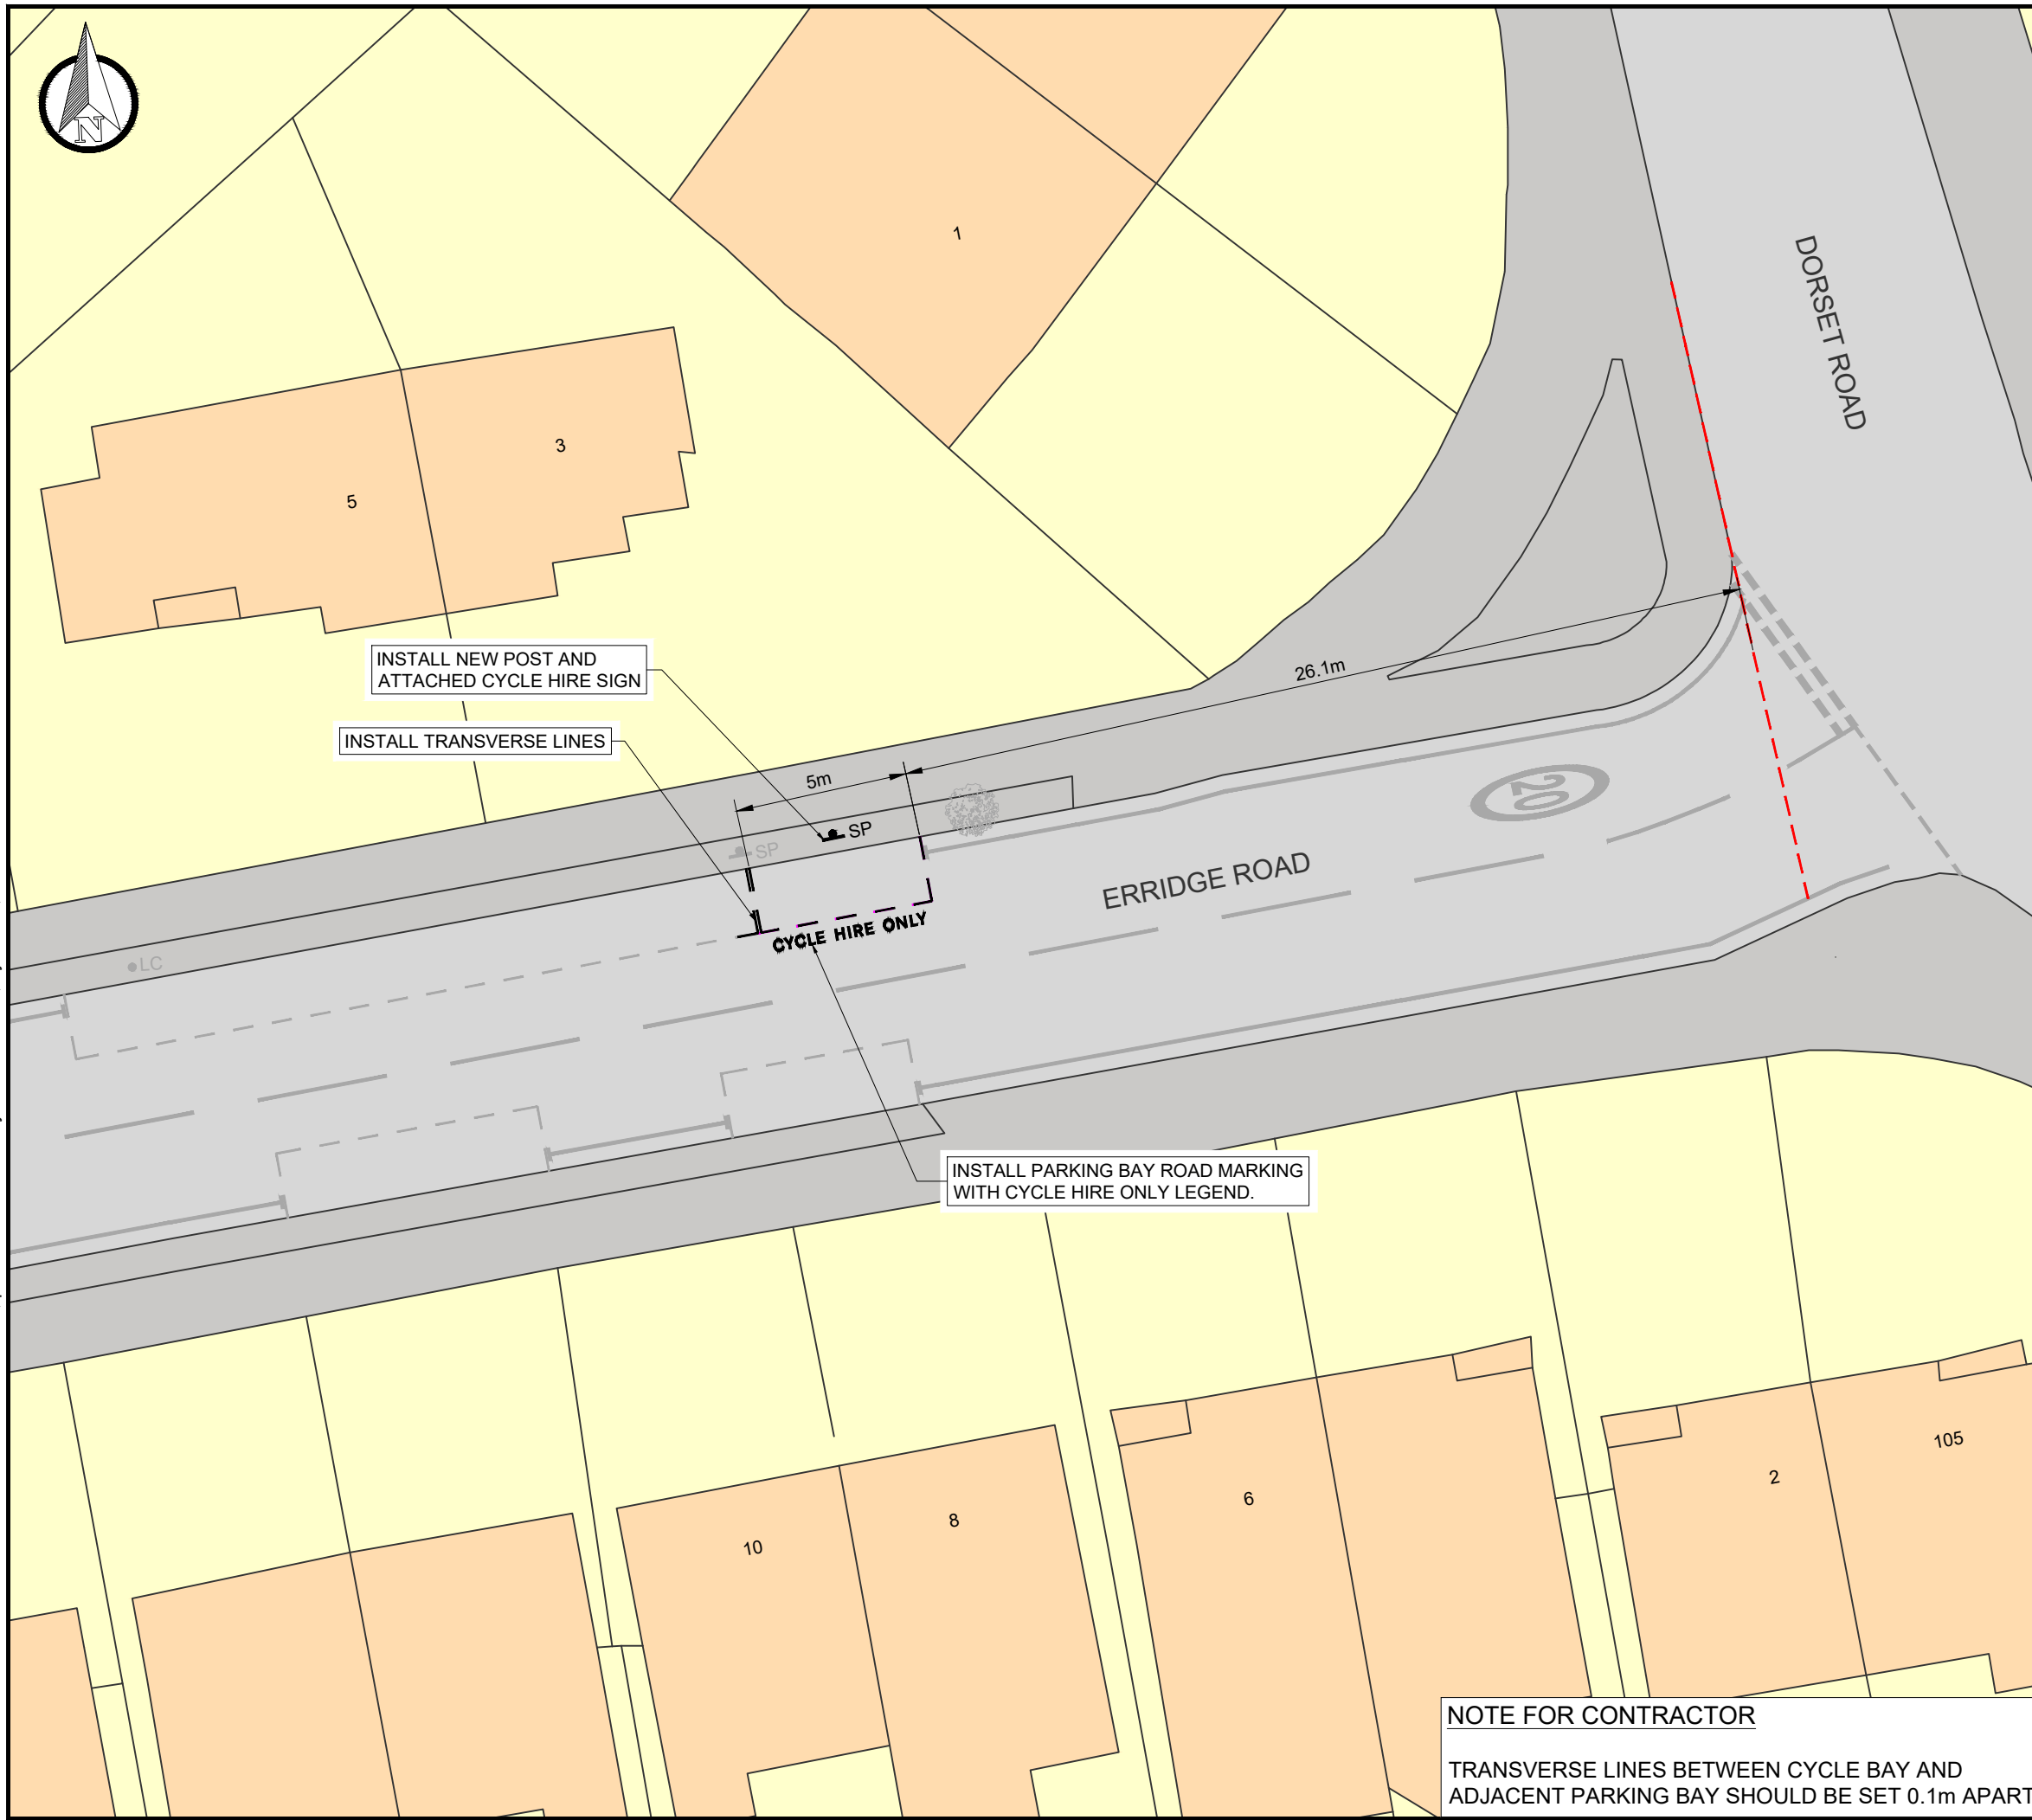

INSTALL NEW POST AND ATTACHED CYCLE HIRE SIGN

INSTALL TRANSVERSE LINES

INSTALL PARKING BAY ROAD MARKING WITH CYCLE HIRE ONLY LEGEND.

NOTE FOR CONTRACTOR

TRANSVERSE LINES BETWEEN CYCLE BAY AND ADJACENT PARKING BAY SHOULD BE SET 0.1m APART.

DO NOT SCALE

DESCRIPTION

ON THE NORTH-WESTERN SIDE, FROM A POINT 26.1 METRES SOUTHWEST OF THE SOUTH-WESTERN KERB LINE OF DORSET ROAD, SOUTHWESTWARDS FOR A DISTANCE OF 5 METRES.

INSTALL NEW POST WITHIN CYCLE BAY AND ATTACH CYCLE HIRE SIGN.

KEY

- EXISTING KERB
- EXISTING ROAD MARKING
- EXISTING ROAD MARKING TO BE REMOVED
- PROPOSED ROAD MARKING
- BUILDING REFERENCE LINE
- PROPOSED SIGN AND POST
- EXISTING SIGN AND POST
- EXISTING BOLLARD
- EXISTING TREE

P01	18-02-2025	MM	FIRST ISSUE	CM	CM
REV	DATE	BY	DESCRIPTION	CHK	APP

DRAWING STATUS: **S2 - FOR INFORMATION**



WSP House, 70 Chancery Lane, London, WC2A 1AF, UK
T+ 44 (0) 207 314 5000, F+ 44 (0) 207 314 5111
wsp.com

CLIENT:



PROJECT:
MERTON DOCKLESS BIKE HIRE PARKING BAYS

TITLE:
**ERRIDGE ROAD (EAST END OF ROAD NEAR DORSET ROAD)
MERTON, SW19 3JA
CPZ - MP1 (MERTON PARK)**

SCALE @ A3: 1:200	CHECKED: CM	APPROVED: CM
----------------------	----------------	-----------------

PROJECT No: UK0028648.3916	DESIGNED: MM	DRAWN: MM	DATE: February 25
-------------------------------	-----------------	--------------	----------------------

DRAWING No: MP-9 - ERRIDGE ROAD	REV: P01
---	--------------------

© WSP UK Ltd