


File name C:\USERS\JACK.RANCE\WSP_0365\MERTON DOCKLESS CYCLE HIRE BAYS - TEMP DOCUMENT UPLOAD\01 - DRAWINGS\07 - WIMBLETON NORTH AND EAST RESIDENTIAL\UK0028648.3916-WSP-XX-BR-DR-LP-0100-60-69.DWG, printed on 05 February 2025 15:23:19, by Rance, Jack

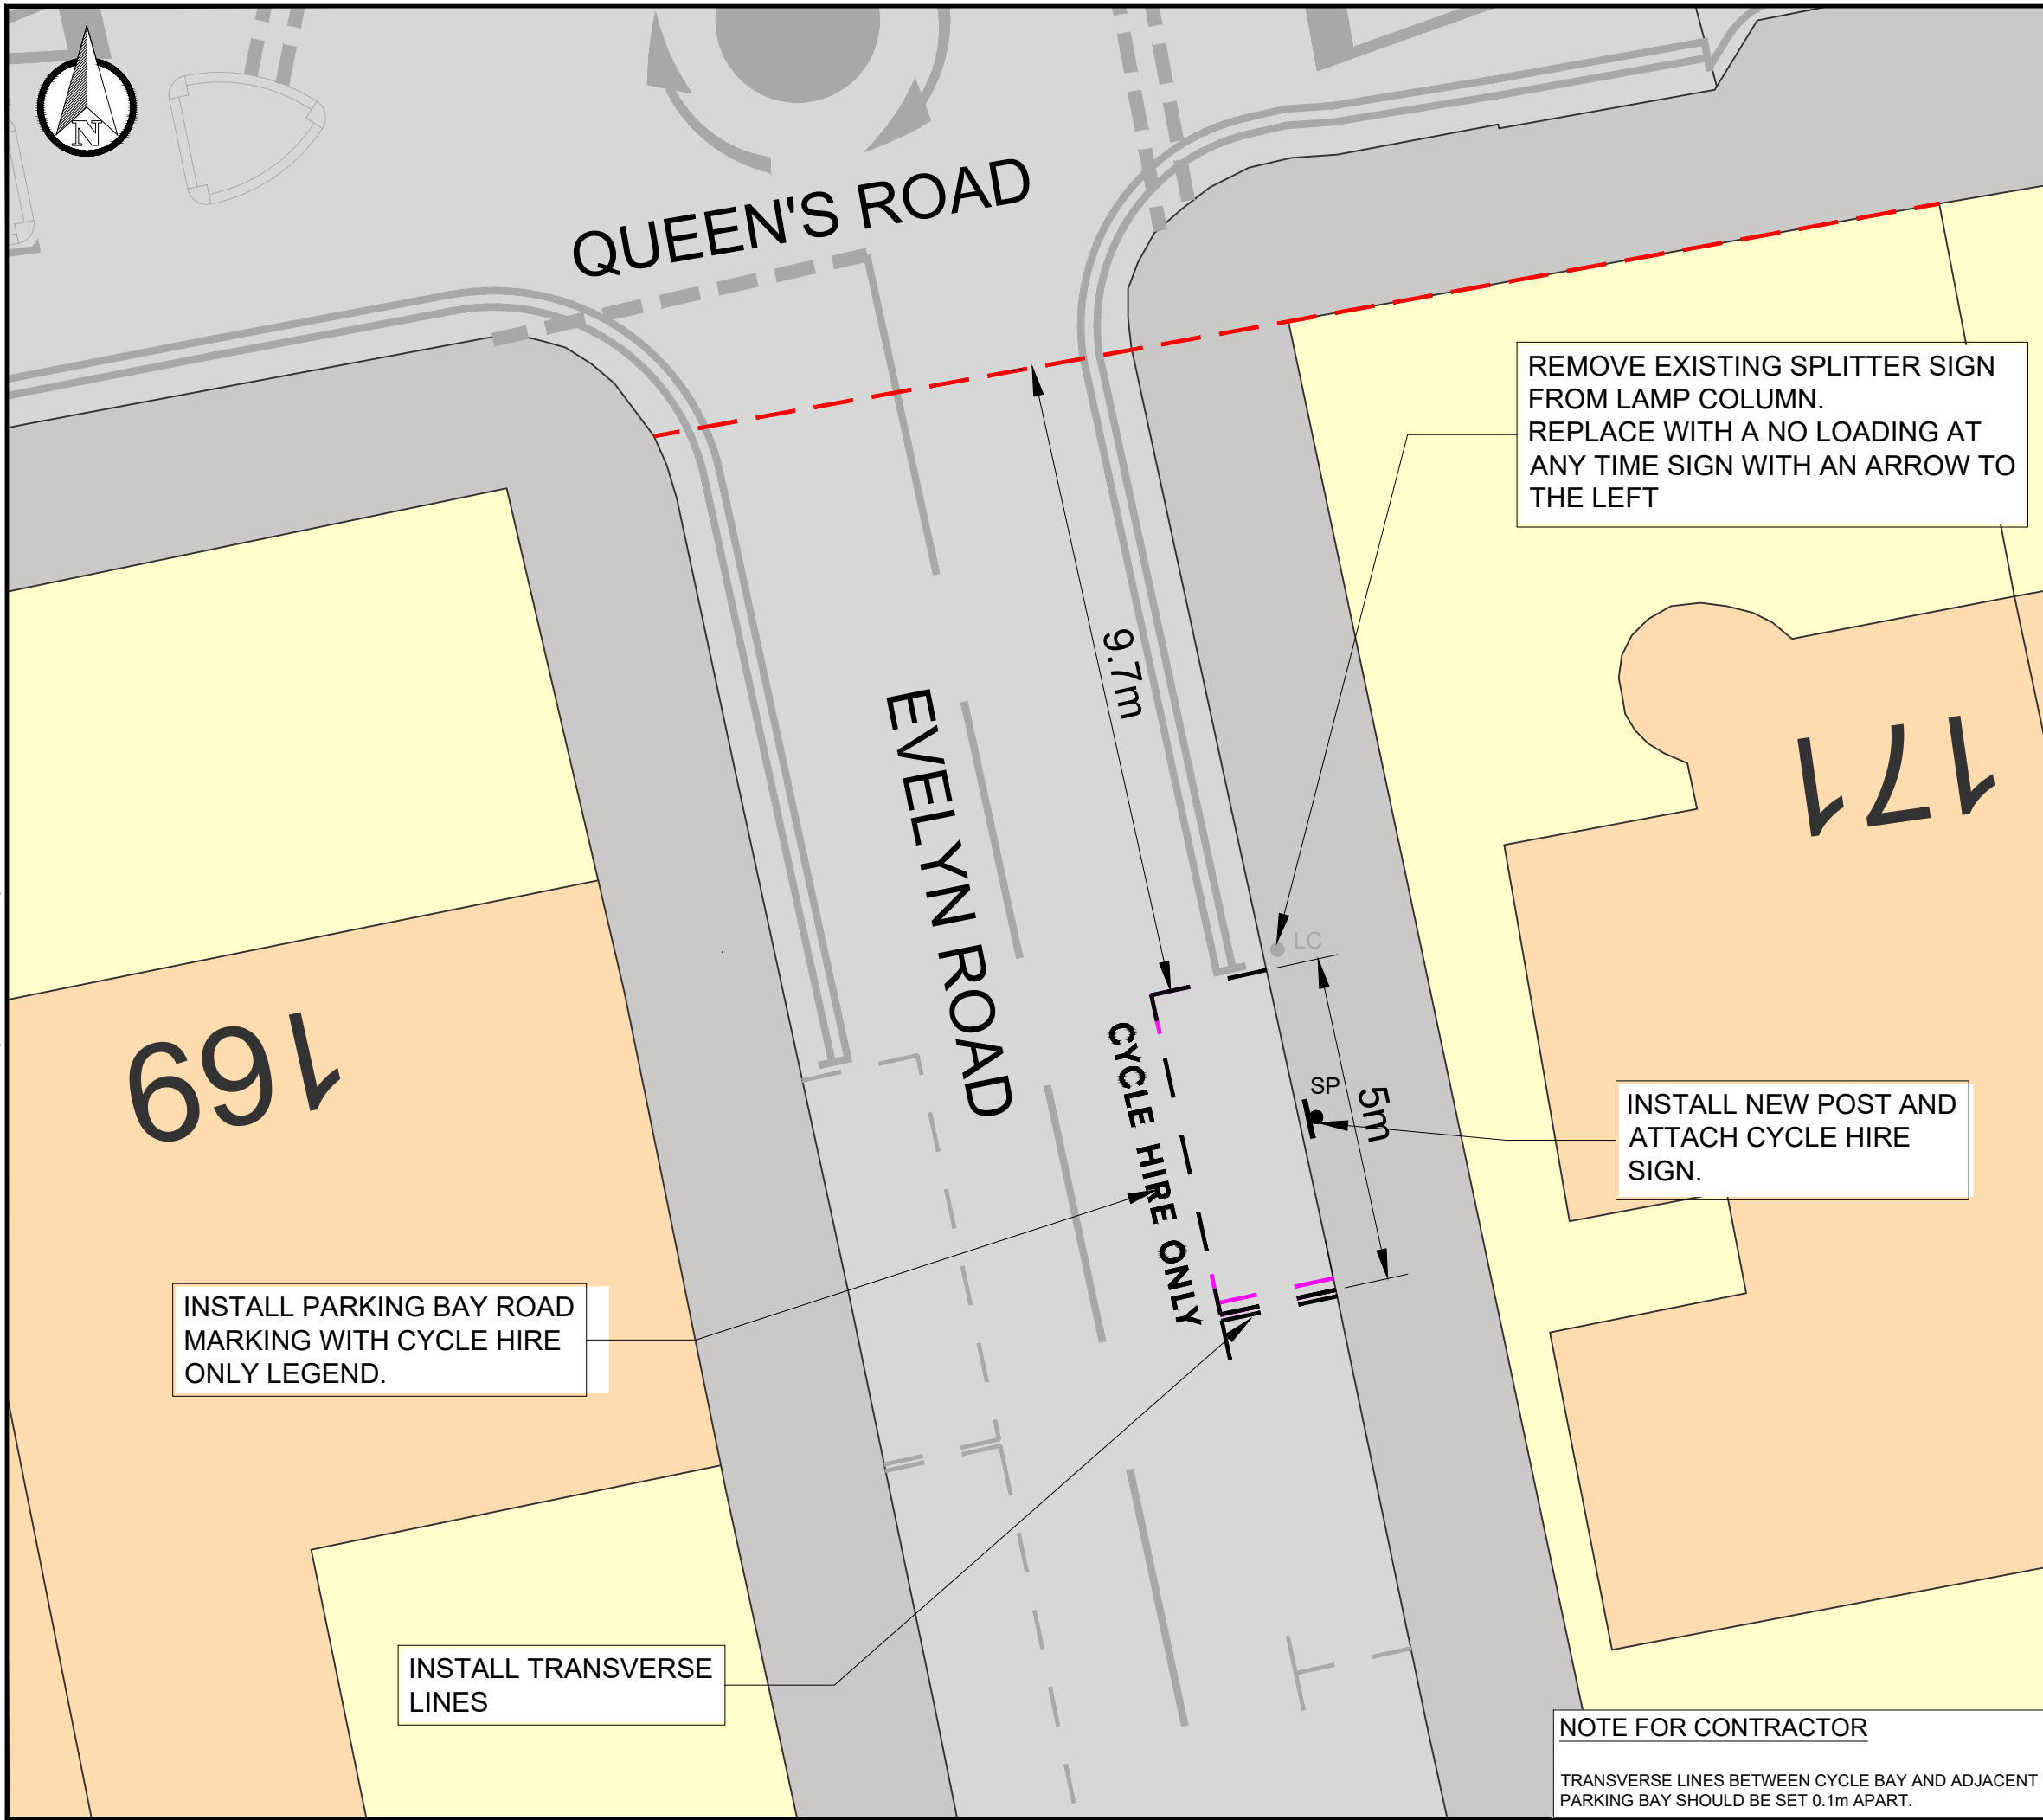

INSTALL PARKING BAY ROAD MARKING WITH CYCLE HIRE ONLY LEGEND.

INSTALL TRANSVERSE LINES

REMOVE EXISTING SPLITTER SIGN FROM LAMP COLUMN. REPLACE WITH A NO LOADING AT ANY TIME SIGN WITH AN ARROW TO THE LEFT

INSTALL NEW POST AND ATTACH CYCLE HIRE SIGN.

NOTE FOR CONTRACTOR

TRANSVERSE LINES BETWEEN CYCLE BAY AND ADJACENT PARKING BAY SHOULD BE SET 0.1m APART.

DO NOT SCALE

DESCRIPTION

ON THE NORTH-EASTERN SIDE, FROM A POINT 9.7 METRES SOUTHEAST OF THE NORTH-WESTERN BOUNDARY OF NO 171 QUEENS ROAD, SOUTHEASTWARDS FOR A DISTANCE OF 5 METRES.
REMOVE EXISTING SPLITTER SIGN FROM LAMP COLUMN AND REPLACE WITH NO LOADING AT ANY TIME SIGN. ATTACH CYCLE HIRE SIGN TO NEW POST.

KEY

- EXISTING KERB
- EXISTING ROAD MARKING
- EXISTING ROAD MARKING TO BE REMOVED
- PROPOSED ROAD MARKING
- - - BUILDING REFERENCE LINE
- SP PROPOSED SIGN AND POST

P01	31/01/2025	NU	FIRST ISSUE	CM	CM
REV	DATE	BY	DESCRIPTION	CHK	APP

DRAWING STATUS: S2 - FOR INFORMATION



WSP House, 70 Chancery Lane, London, WC2A 1AF, UK
T+ 44 (0) 207 314 5000, F+ 44 (0) 207 314 5111
wsp.com

CLIENT:



PROJECT: MERTON DOCKLESS BIKE HIRE PARKING BAYS

TITLE: GENERAL ARRANGEMENT
EVELYN ROAD,
WIMBLETON NORTH AND EAST RESIDENTIAL

SCALE @ A3: 1:100	CHECKED: CM	APPROVED: CM
PROJECT No: UK0028648.3916	DESIGNED: NU	DRAWN: NU
DRAWING No: TR-7 - EVELYN ROAD		REV: P01

© WSP UK Ltd