


File name C:\USERS\JACK.RANCE\WSP_0365\MERTON DOCKLESS CYCLE HIRE BAYS - TEMP DOCUMENT UPLOAD\01 - DRAWINGS\07 - WIMBLETON NORTH AND EAST RESIDENTIAL\UK0028648.3916-WSP-XX-BR-DR-LP-0100-60-69.DWG, printed on 05 February 2025 15:24:55, by Rance, Jack

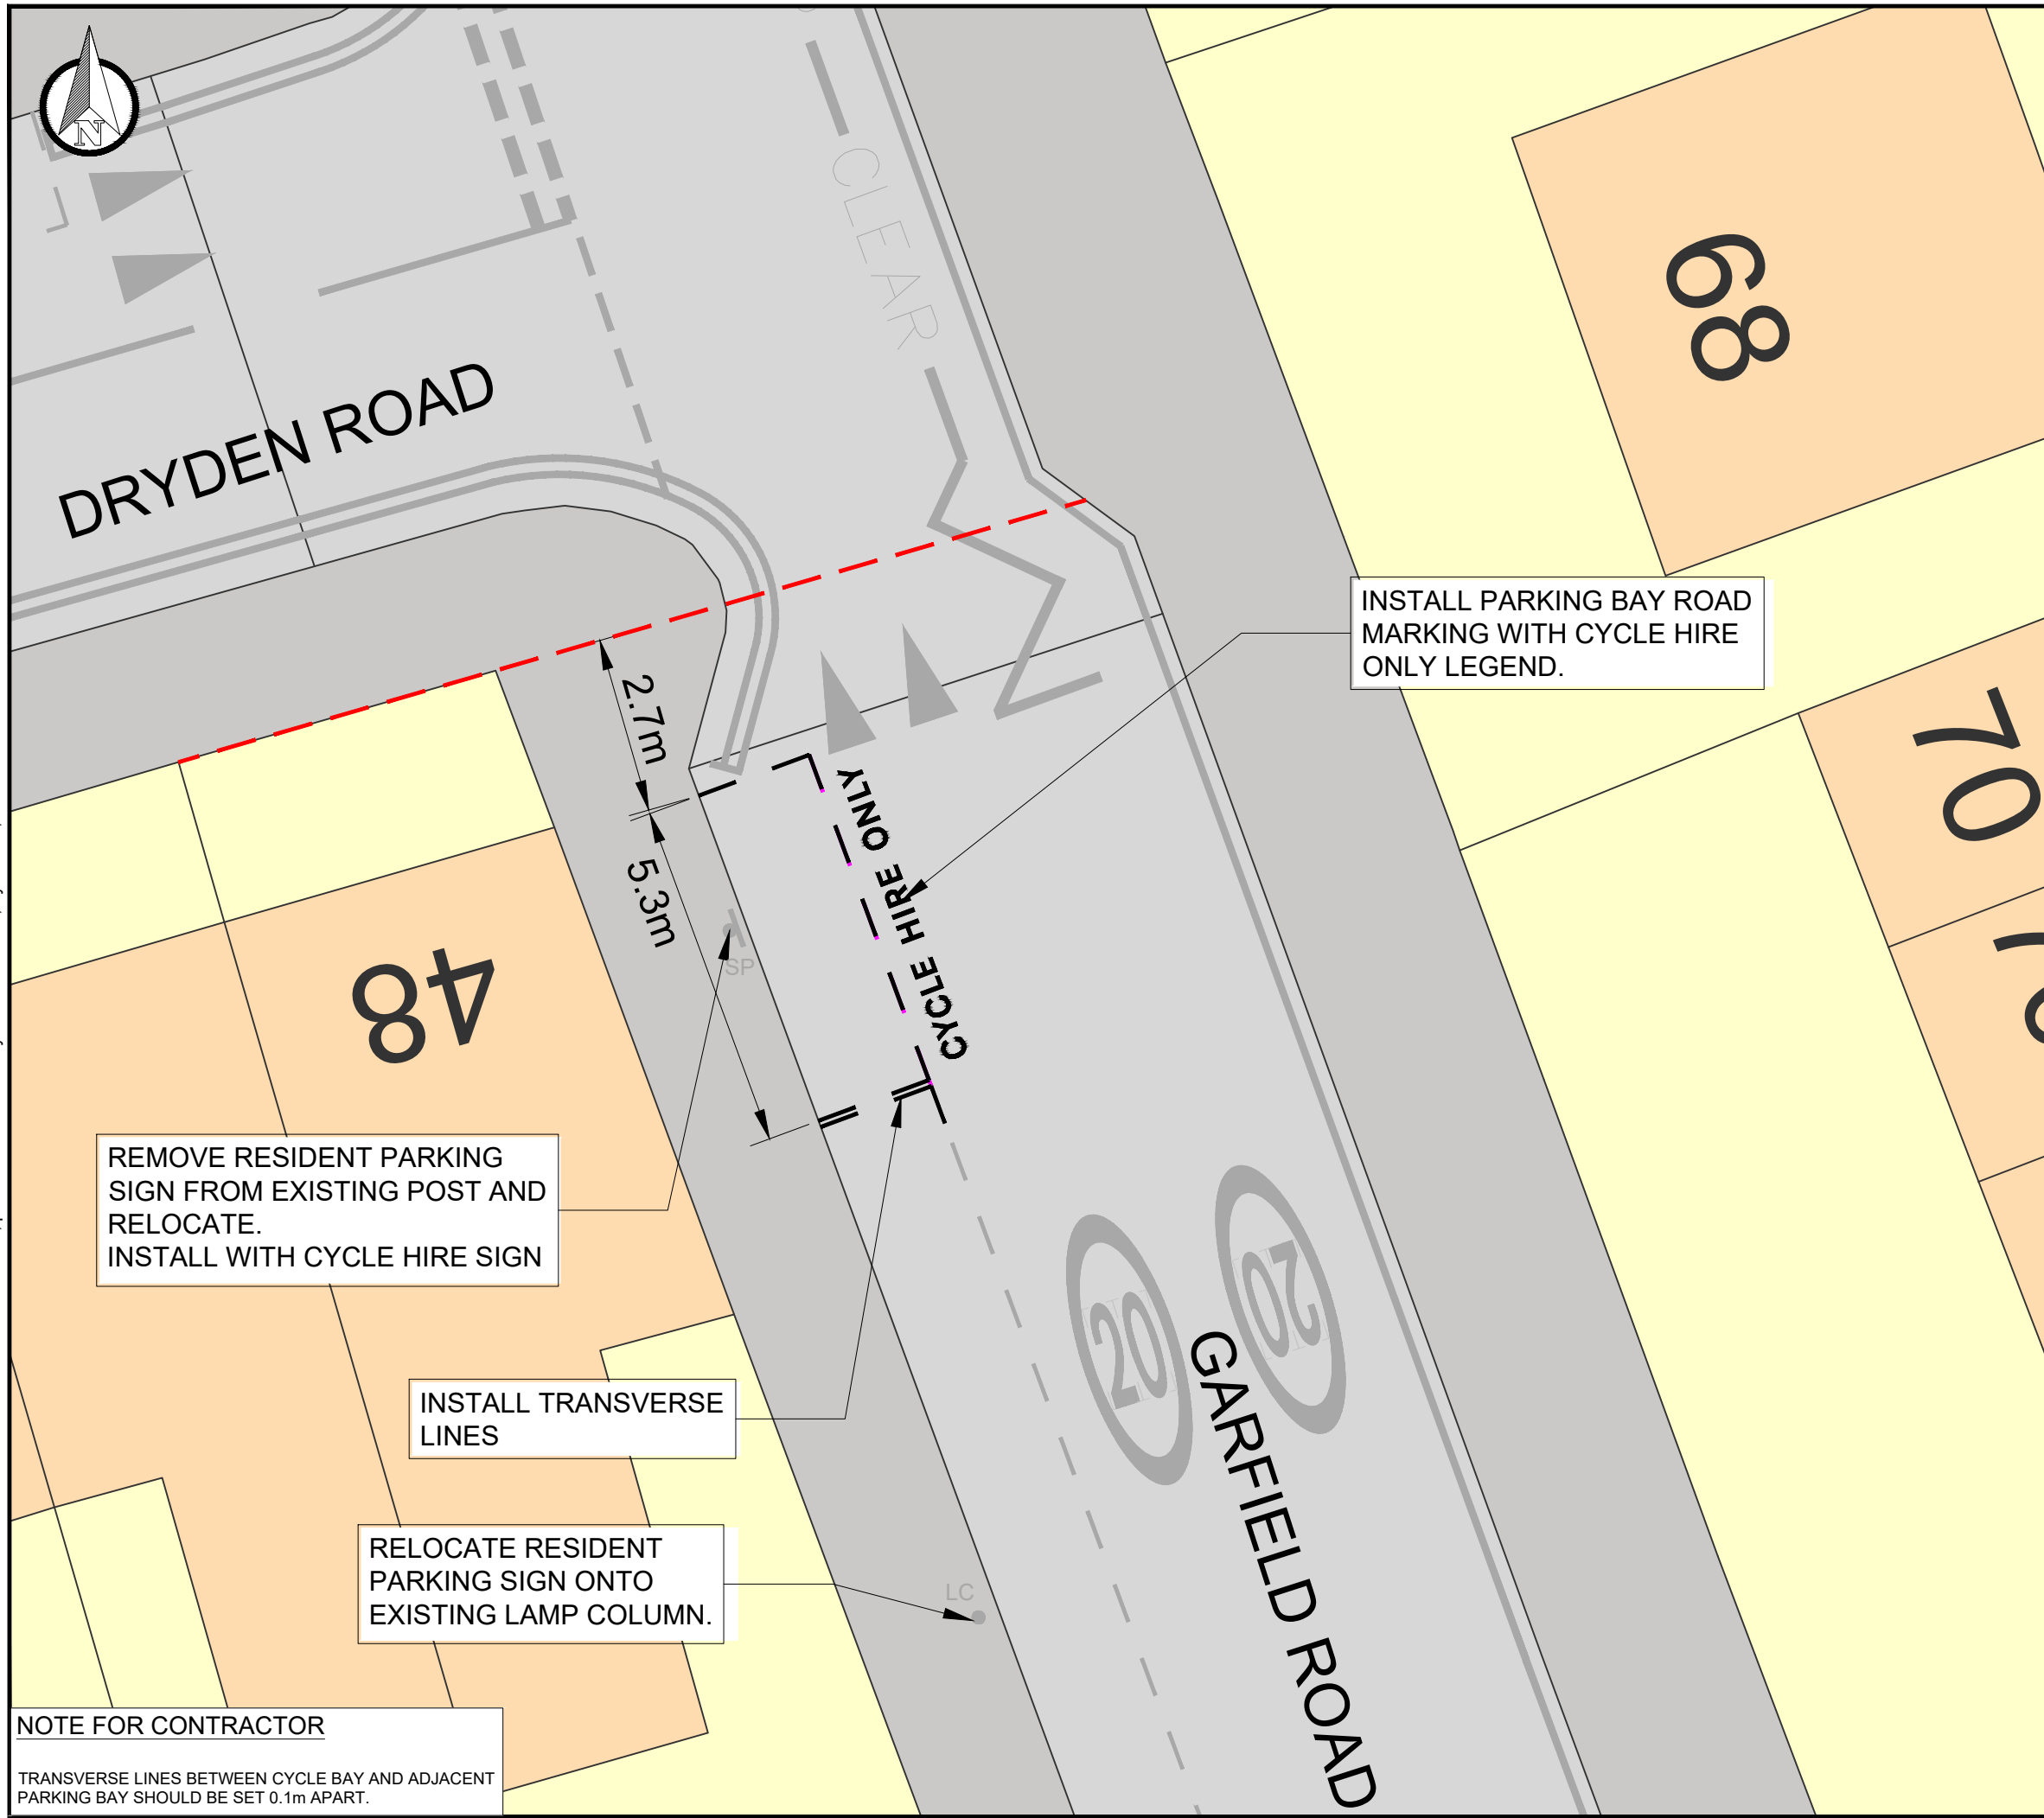

DO NOT SCALE

DESCRIPTION

ON THE SOUTH-WESTERN SIDE, FROM A POINT 2.7 METRES SOUTHEAST OF THE NORTH-WESTERN BOUNDARY OF NO 48 DRYDEN ROAD, SOUTHEASTWARDS FOR A DISTANCE OF 5.3 METRES.

REMOVE RESIDENT PARKING SIGN FROM EXISTING POST AND REPLACE WITH CYCLE HIRE SIGN. RESIDENT PARKING SIGN TO BE RELOCATED ONTO LAMP COLUMN.

KEY

- EXISTING KERB
- EXISTING ROAD MARKING
- EXISTING ROAD MARKING TO BE REMOVED
- PROPOSED ROAD MARKING
- BUILDING REFERENCE LINE
- EXISTING SIGN POST
- EXISTING LAMP COLUMN

P01	31/01/2025	NU	FIRST ISSUE	CM	CM
REV	DATE	BY	DESCRIPTION	CHK	APP

DRAWING STATUS: S2 - FOR INFORMATION

WSP House, 70 Chancery Lane, London, WC2A 1AF, UK
T+ 44 (0) 207 314 5000, F+ 44 (0) 207 314 5111
wsp.com

CLIENT:

PROJECT:
MERTON DOCKLESS BIKE HIRE PARKING BAYS

TITLE:
GENERAL ARRANGEMENT
GARFIELD ROAD,
WIMBLETON NORTH AND EAST RESIDENTIAL

SCALE @ A3: 1:100	CHECKED: CM	APPROVED: CM
----------------------	----------------	-----------------

PROJECT No: UK0028648.3916	DESIGNED: NU	DRAWN: NU	DATE: January 25
-------------------------------	-----------------	--------------	---------------------

DRAWING No: TR-10 - GARFIELD ROAD	REV: P01
--------------------------------------	-------------

© WSP UK Ltd

REMOVE RESIDENT PARKING SIGN FROM EXISTING POST AND RELOCATE. INSTALL WITH CYCLE HIRE SIGN

INSTALL TRANSVERSE LINES

RELOCATE RESIDENT PARKING SIGN ONTO EXISTING LAMP COLUMN.

INSTALL PARKING BAY ROAD MARKING WITH CYCLE HIRE ONLY LEGEND.

NOTE FOR CONTRACTOR
TRANSVERSE LINES BETWEEN CYCLE BAY AND ADJACENT PARKING BAY SHOULD BE SET 0.1m APART.