


File name C:\USERS\JACK.RANCE\WSP_0365\MERTON DOCKLESS CYCLE HIRE BAYS - TEMP DOCUMENT UPLOAD\01 - DRAWINGS\07 - WIMBLEDON NORTH AND EAST RESIDENTIAL\UK0028648-3916-WSP-XX-BR-DR-LP-0100-53-59.DWG, printed on 05 February 2025 14:30:31, by Rance, Jack

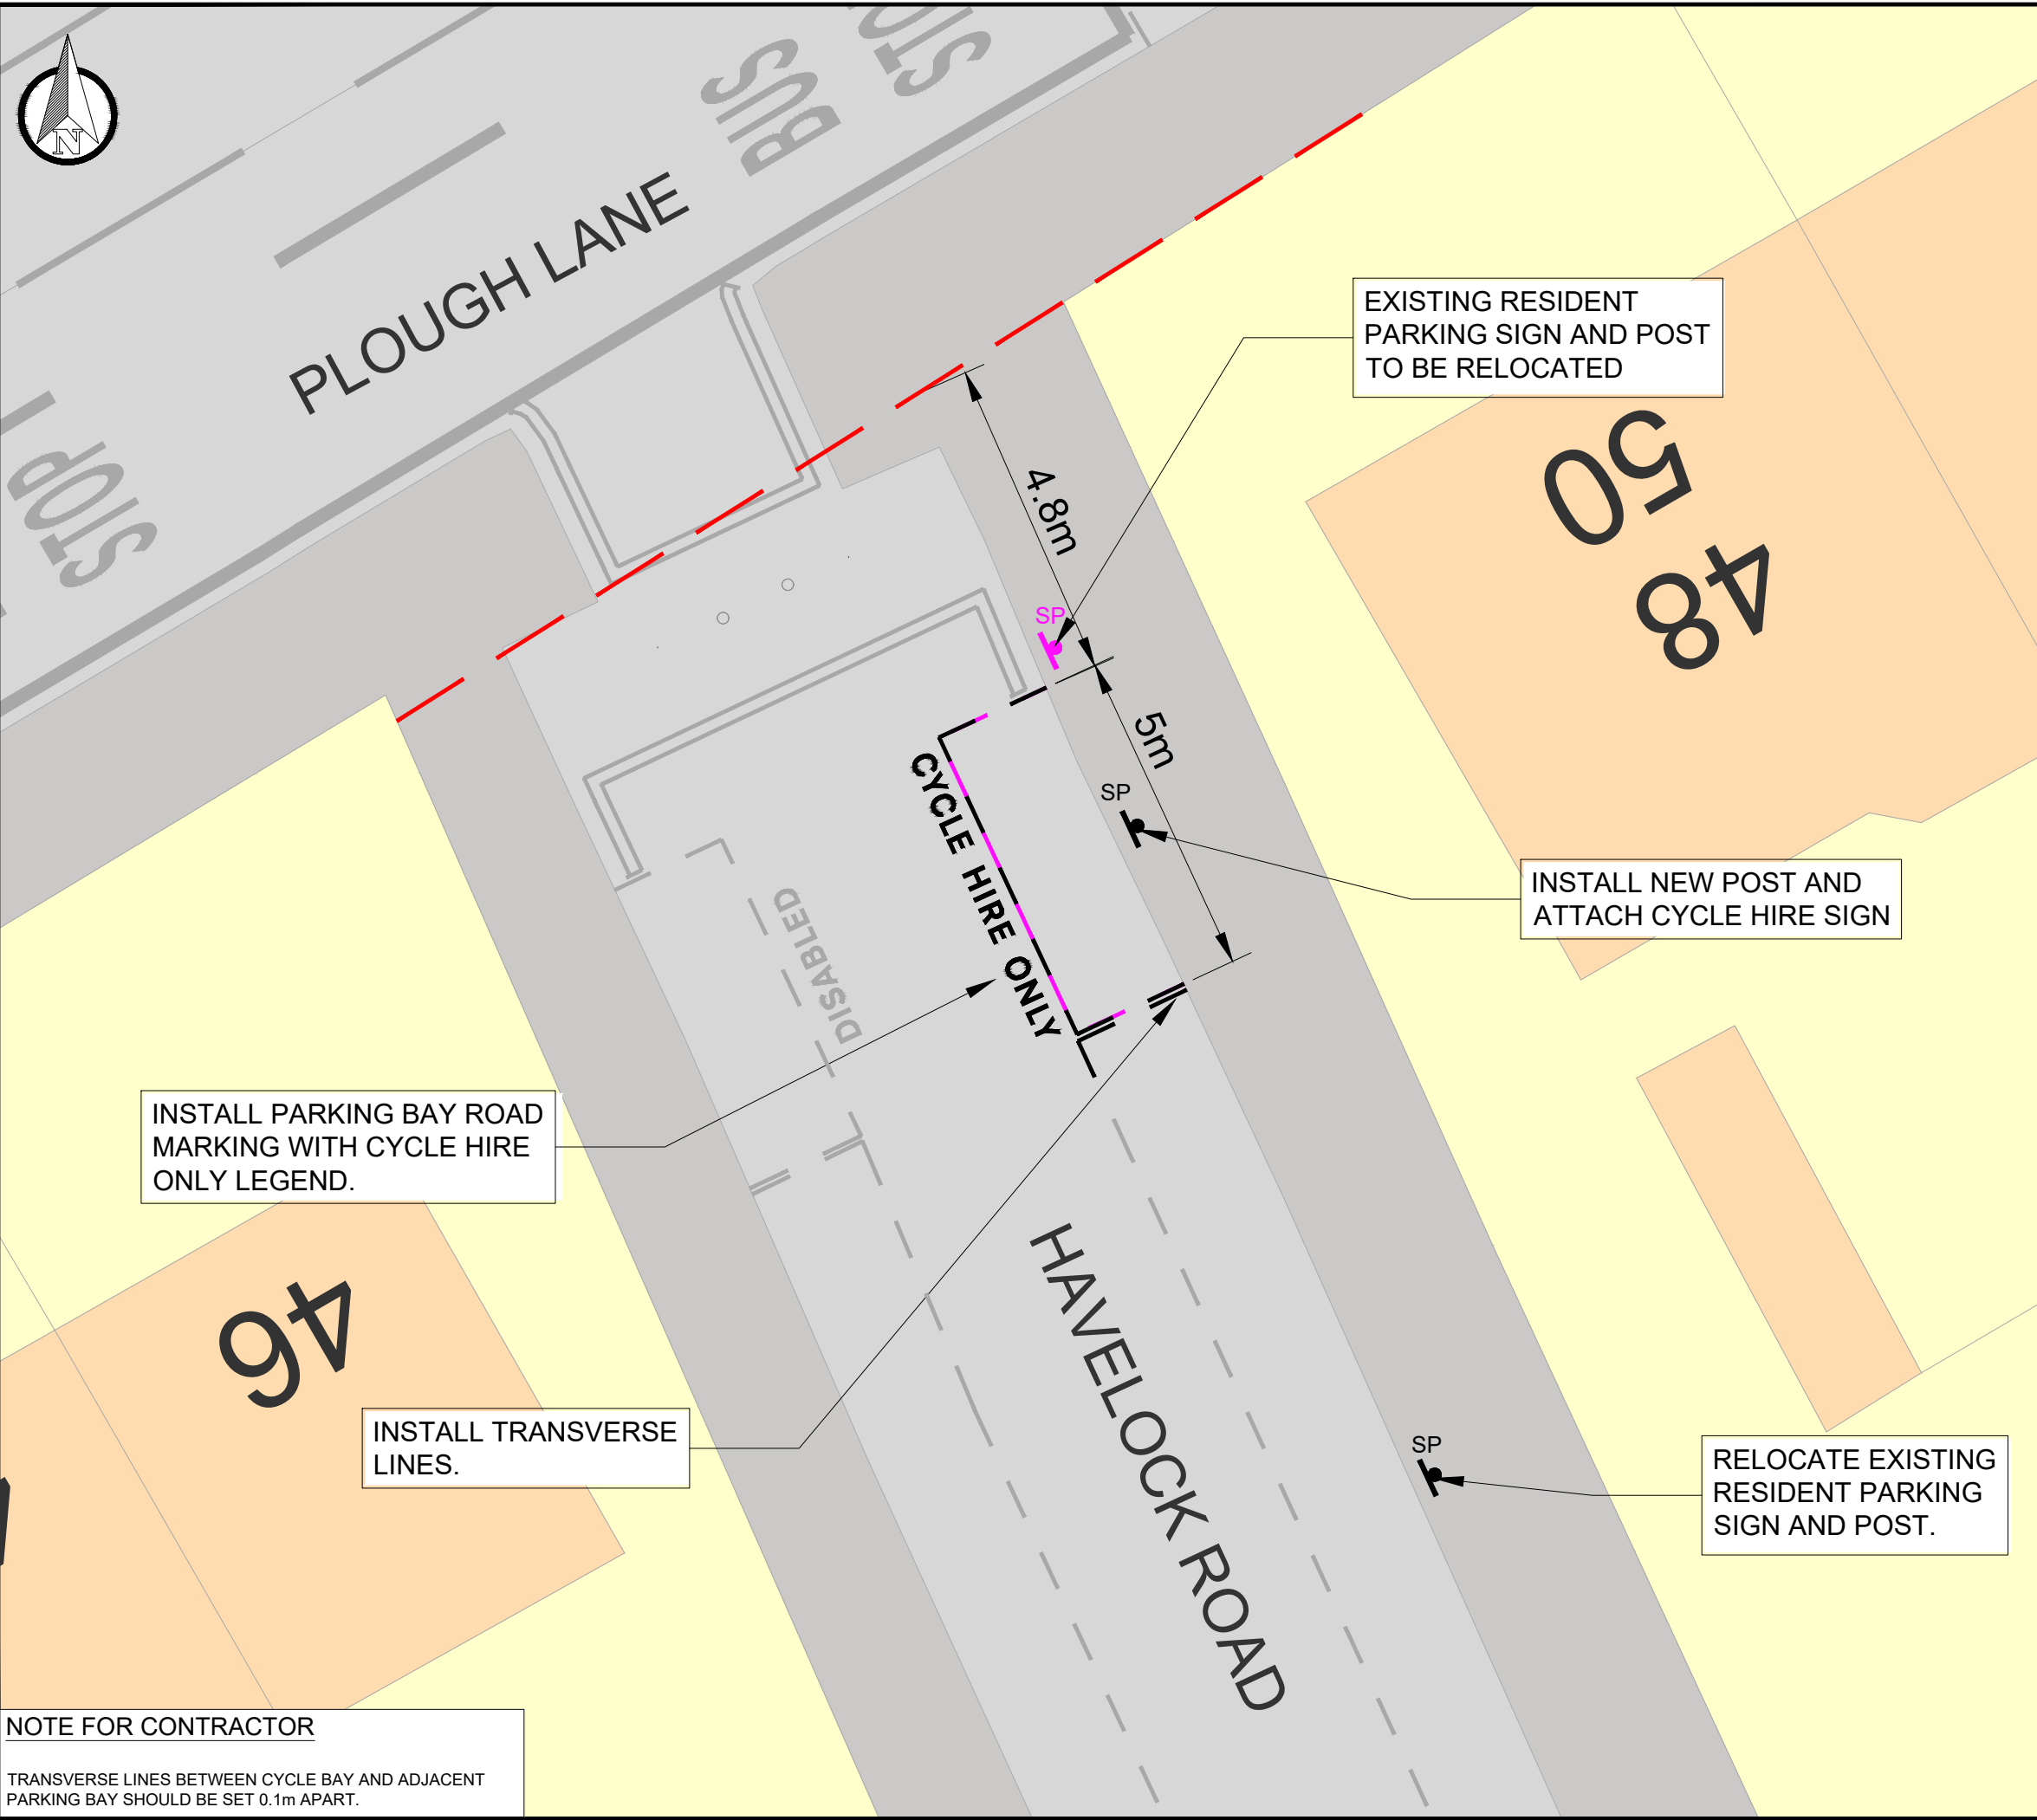

INSTALL PARKING BAY ROAD MARKING WITH CYCLE HIRE ONLY LEGEND.

INSTALL TRANSVERSE LINES.

EXISTING RESIDENT PARKING SIGN AND POST TO BE RELOCATED

INSTALL NEW POST AND ATTACH CYCLE HIRE SIGN

RELOCATE EXISTING RESIDENT PARKING SIGN AND POST.

NOTE FOR CONTRACTOR
 TRANSVERSE LINES BETWEEN CYCLE BAY AND ADJACENT PARKING BAY SHOULD BE SET 0.1m APART.

DO NOT SCALE

DESCRIPTION

ON THE NORTH-EASTERN SIDE, FROM A POINT 4.8 METRES SOUTHEAST OF THE NORTH-WESTERN BOUNDARY OF NO 48 PLOUGH LANE, SOUTHEASTWARDS FOR A DISTANCE OF 5 METRES.
 REMOVE RESIDENT PARKING SIGN AND POST. ATTACH CYCLE HIRE SIGN TO NEW POST. RESIDENT PARKING SIGN TO BE RELOCATED ONTO NEW POST.

KEY

- EXISTING KERB
- EXISTING ROAD MARKING
- EXISTING ROAD MARKING TO BE REMOVED
- PROPOSED ROAD MARKING
- - - BUILDING REFERENCE LINE
- SP EXISTING SIGN POST
- SP PROPOSED SIGN AND POST
- SP EXISTING SIGN POST TO BE RELOCATED

P01	31/01/2025	SK	FIRST ISSUE	CM	CM
REV	DATE	BY	DESCRIPTION	CHK	APP

DRAWING STATUS: S2 - FOR INFORMATION



WSP House, 70 Chancery Lane, London, WC2A 1AF, UK
 T+ 44 (0) 207 314 5000, F+ 44 (0) 207 314 5111
 wsp.com

CLIENT:



PROJECT:
 MERTON DOCKLESS BIKE HIRE PARKING BAYS

TITLE:
 GENERAL ARRANGEMENT
 HAVELOCK ROAD, WIMBLEDON NORTH AND EAST
 RESIDENTIAL

SCALE @ A3: 1:100	CHECKED: CM	APPROVED: CM
PROJECT No: 70149025-001	DESIGNED: SK	DRAWN: SK
DRAWING No: WP-16 - HAVELOCK ROAD		REV: P01

© WSP UK Ltd