



DO NOT SCALE

DESCRIPTION

ON THE SOUTH-EASTERN SIDE, FROM A POINT 7.1 METRES NORTHEAST OF THE SOUTH-WESTERN BOUNDARY OF NO 101 MERTON HALL ROAD, NORTHEASTWARDS FOR A DISTANCE OF 5 METRES

INSTALL NEW POST WITHIN CYCLE BAY AND ATTACH CYCLE HIRE SIGN. REPOSITION EXISTING CYCLE LOGO ROAD MARKING

KEY

- EXISTING KERB
- EXISTING ROAD MARKING
- EXISTING ROAD MARKING TO BE REMOVED
- PROPOSED ROAD MARKING
- BUILDING REFERENCE LINE
- PROPOSED SIGN POST

P01	07/02/2025	MM	FIRST ISSUE	CM	CM
REV	DATE	BY	DESCRIPTION	CHK	APP

DRAWING STATUS: S2 - FOR INFORMATION



WSP House, 70 Chancery Lane, London, WC2A 1AF, UK
T+ 44 (0) 207 314 5000, F+ 44 (0) 207 314 5111
wsp.com



PROJECT: MERTON DOCKLESS BIKE HIRE PARKING BAYS


TITLE: HENFIELD ROAD
WIMBLEDON CHASE, SW19 3PY
CPZ - 5F

SCALE @ A3: 1:100	CHECKED: CM	APPROVED: CM
----------------------	----------------	-----------------

PROJECT No: UK0028648.3916	DESIGNED: JR	DRAWN: JR	DATE: February 25
-------------------------------	-----------------	--------------	----------------------

DRAWING No: DD-1 - HENFIELD ROAD	REV: P01
-------------------------------------	-------------

© WSP UK Ltd

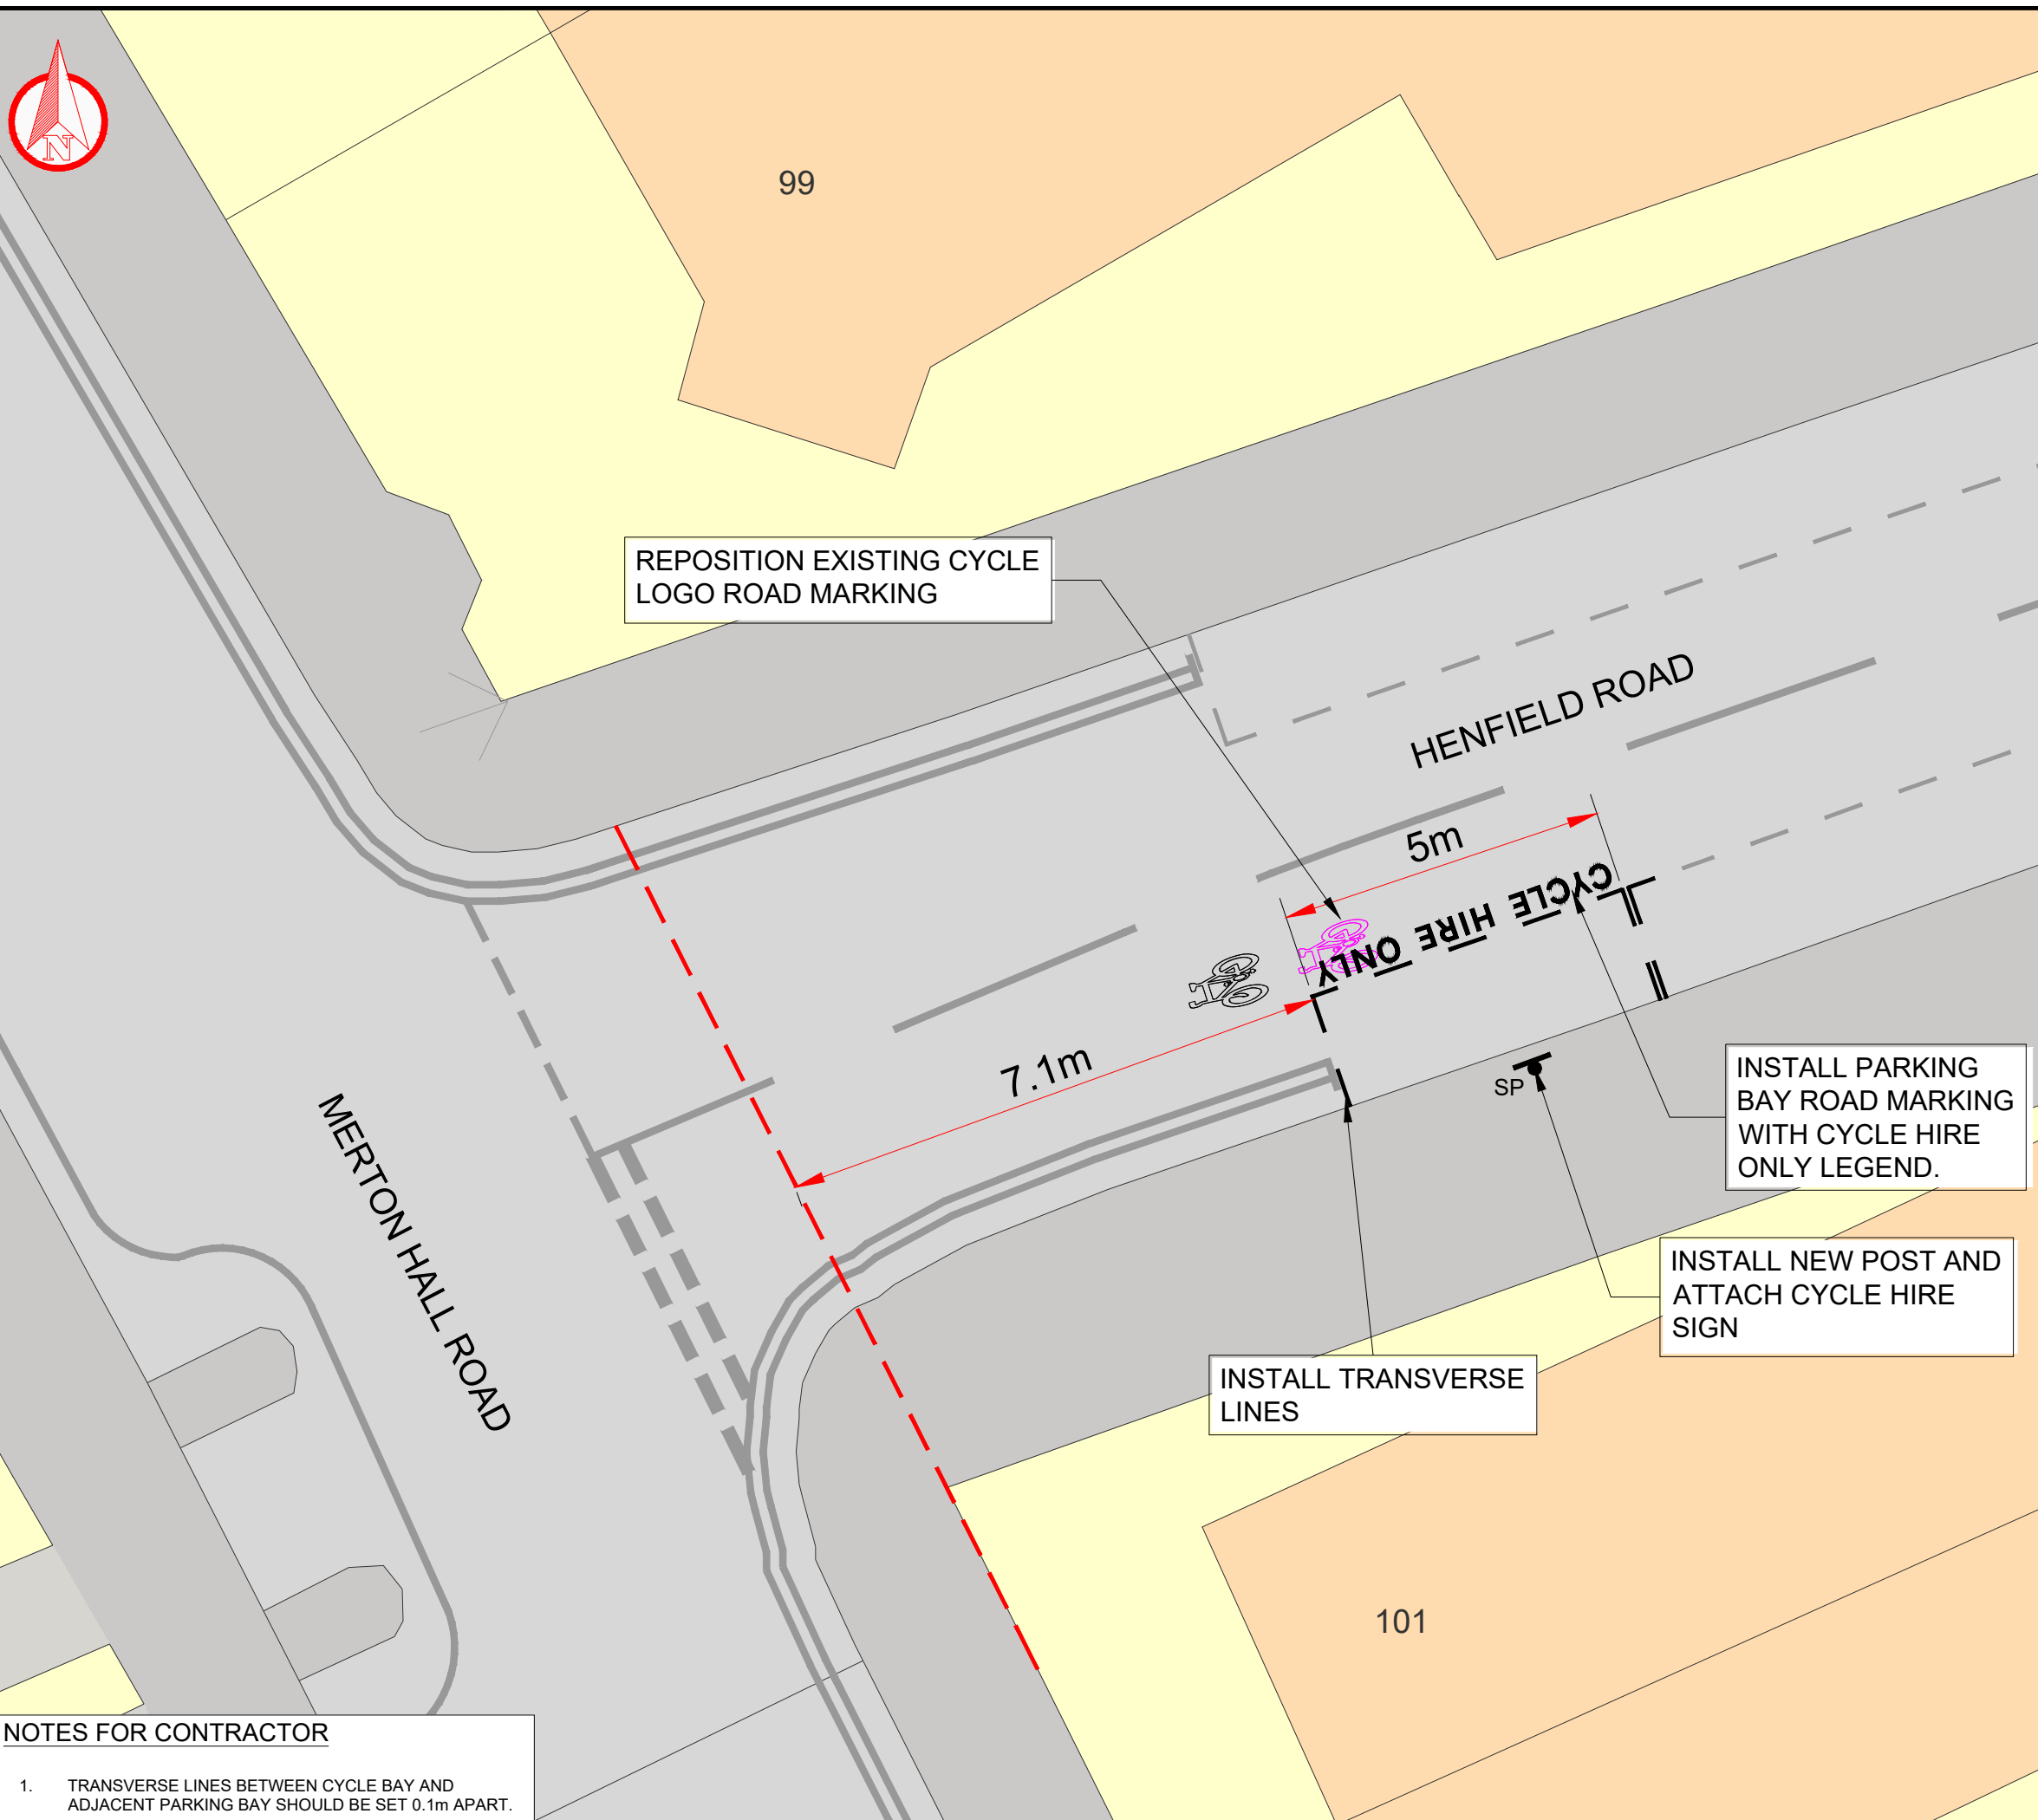

NOTES FOR CONTRACTOR

- TRANSVERSE LINES BETWEEN CYCLE BAY AND ADJACENT PARKING BAY SHOULD BE SET 0.1m APART.

File name C:\USERS\UK\JG\WSP_0365\MERTON DOCKLESS CYCLE HIRE BAYS - TEMP DOCUMENT UPLOAD\01 - DRAWINGS\05 - WIMBLEDON CHASE\UK0028648.3916-WSP-XX-BR-DR-LP-0100-40-46.DWG, printed on 14 February 2025 10:39:39, by Gannon, Jude