


File name C:\USERS\UKEN\J001\WSP 0365\MERTON DOCKLESS CYCLE HIRE BAYS - TEMP DOCUMENT UPLOAD\01 - DRAWINGS\CPZ ZONES - BATCH 3\CAD\UK0028648.3916-WSP-XX-BR-DR-LP-0100-31-40.DWG, printed on 19 February 2025 16:52:11, by Newton Jones, Emelia

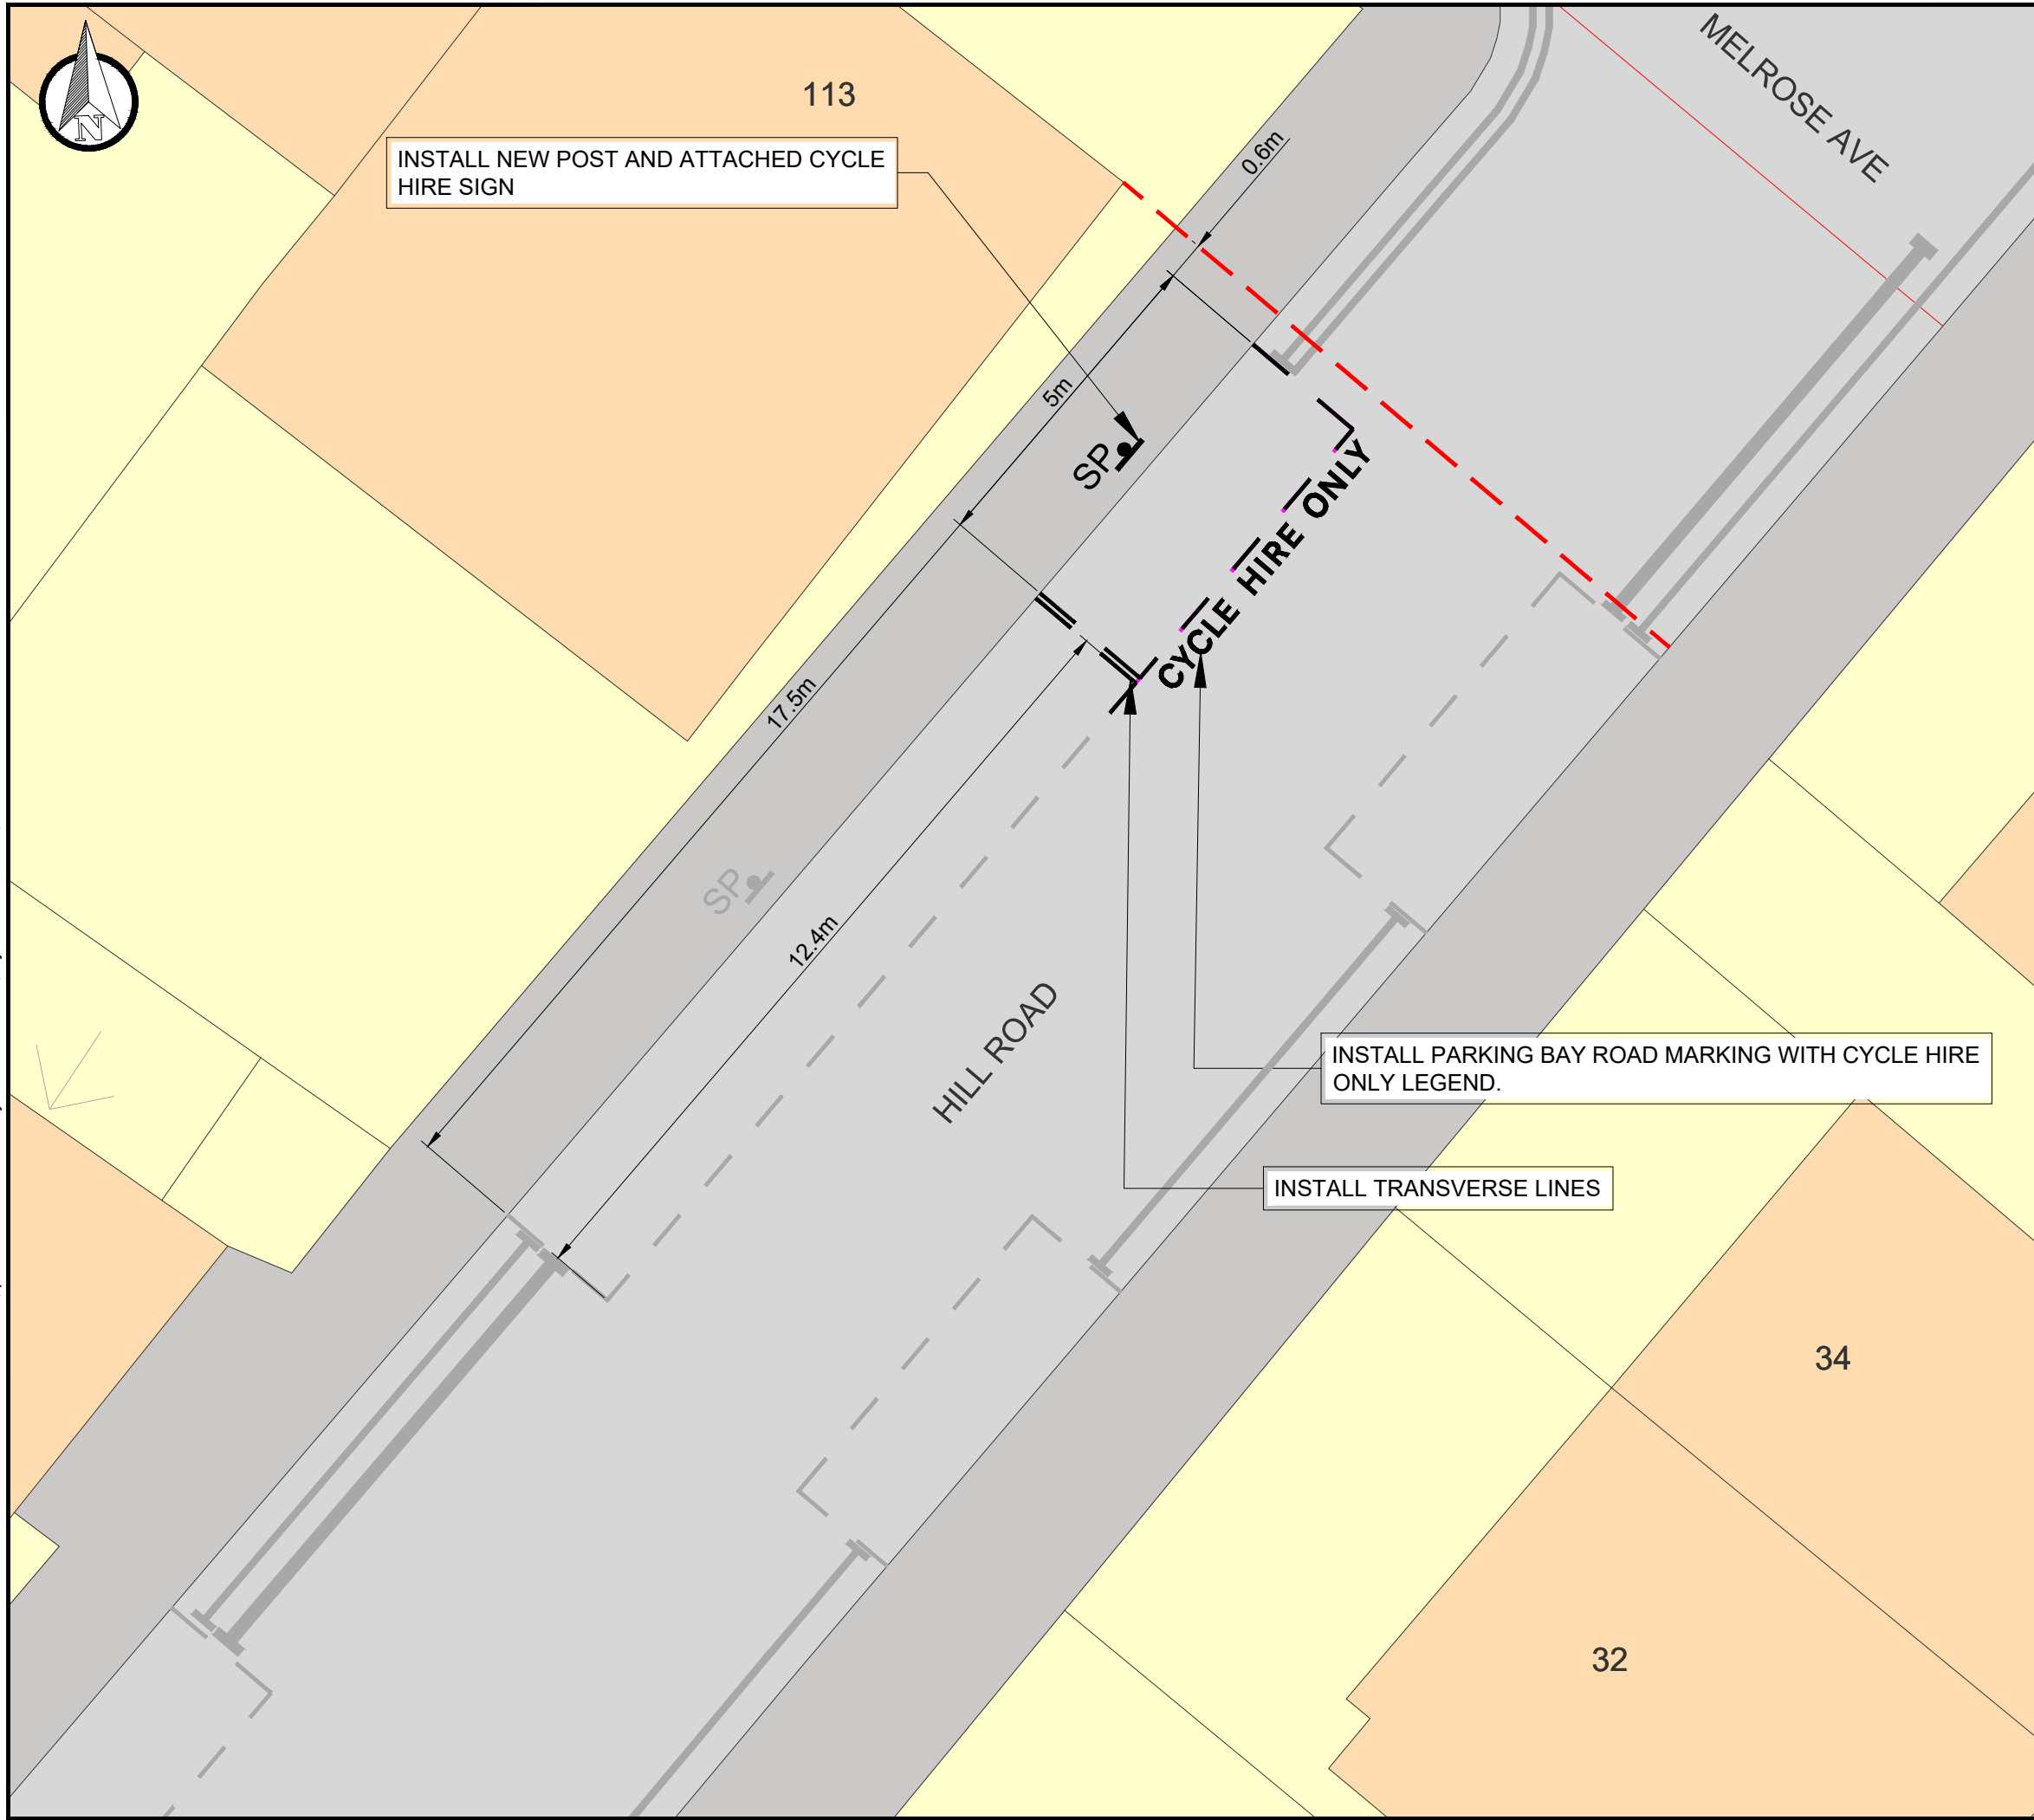

DO NOT SCALE

**DESCRIPTION**

ON THE NORTH-WESTERN SIDE FROM A POINT 0.6m SOUTHWEST OF THE NORTH-EASTERN FLANK WALL OF NO 113 MELROSE AVENUE SOUTHWESTWARDS FOR A DISTANCE OF 5m.

INSTALL NEW POST WITHIN CYCLE BAY AND ATTACH CYCLE HIRE SIGN

**KEY**

- EXISTING KERB
- EXISTING ROAD MARKING
- EXISTING ROAD MARKING TO BE REMOVED
- PROPOSED ROAD MARKING
- - - BUILDING REFERENCE LINE
- SP PROPOSED SIGN AND POST
- SP EXISTING SIGN AND POST

P01	17-02-2025	SB	FIRST ISSUE	CM	CM
REV	DATE	BY	DESCRIPTION	CHK	APP

DRAWING STATUS: **S2 - FOR INFORMATION**



WSP House, 70 Chancery Lane, London, WC2A 1AF, UK  
T+ 44 (0) 207 314 5000, F+ 44 (0) 207 314 5111  
wsp.com



PROJECT: **MERTON DOCKLESS BIKE HIRE PARKING BAYS**

TITLE: **HILL ROAD (AGAINST FLANK WALL)  
MITCHAM, CR4 2HQ  
CPZ - GC3 (GRAVENEY)**

SCALE @ A3: 1:100	CHECKED: CM	APPROVED: CM
----------------------	----------------	-----------------

PROJECT No: UK0028648.3916	DESIGNED: SB	DRAWN: SB	DATE: February 25
-------------------------------	-----------------	--------------	----------------------

DRAWING No: <b>GRV-17 - HILL ROAD</b>	REV: <b>P01</b>
--	--------------------

© WSP UK Ltd