


File name C:\USERS\JACK.RANCE\WSP_0365\MERTON DOCKLESS CYCLE HIRE BAYS - TEMP DOCUMENT UPLOAD\01 - DRAWINGS\01 - WIMBLETON PARK STATION\UK0028648.3916-WSP-XX-BR-DR-LP-0100-01-02.DWG, printed on 05 February 2025 11:36:34, by Rance, Jack

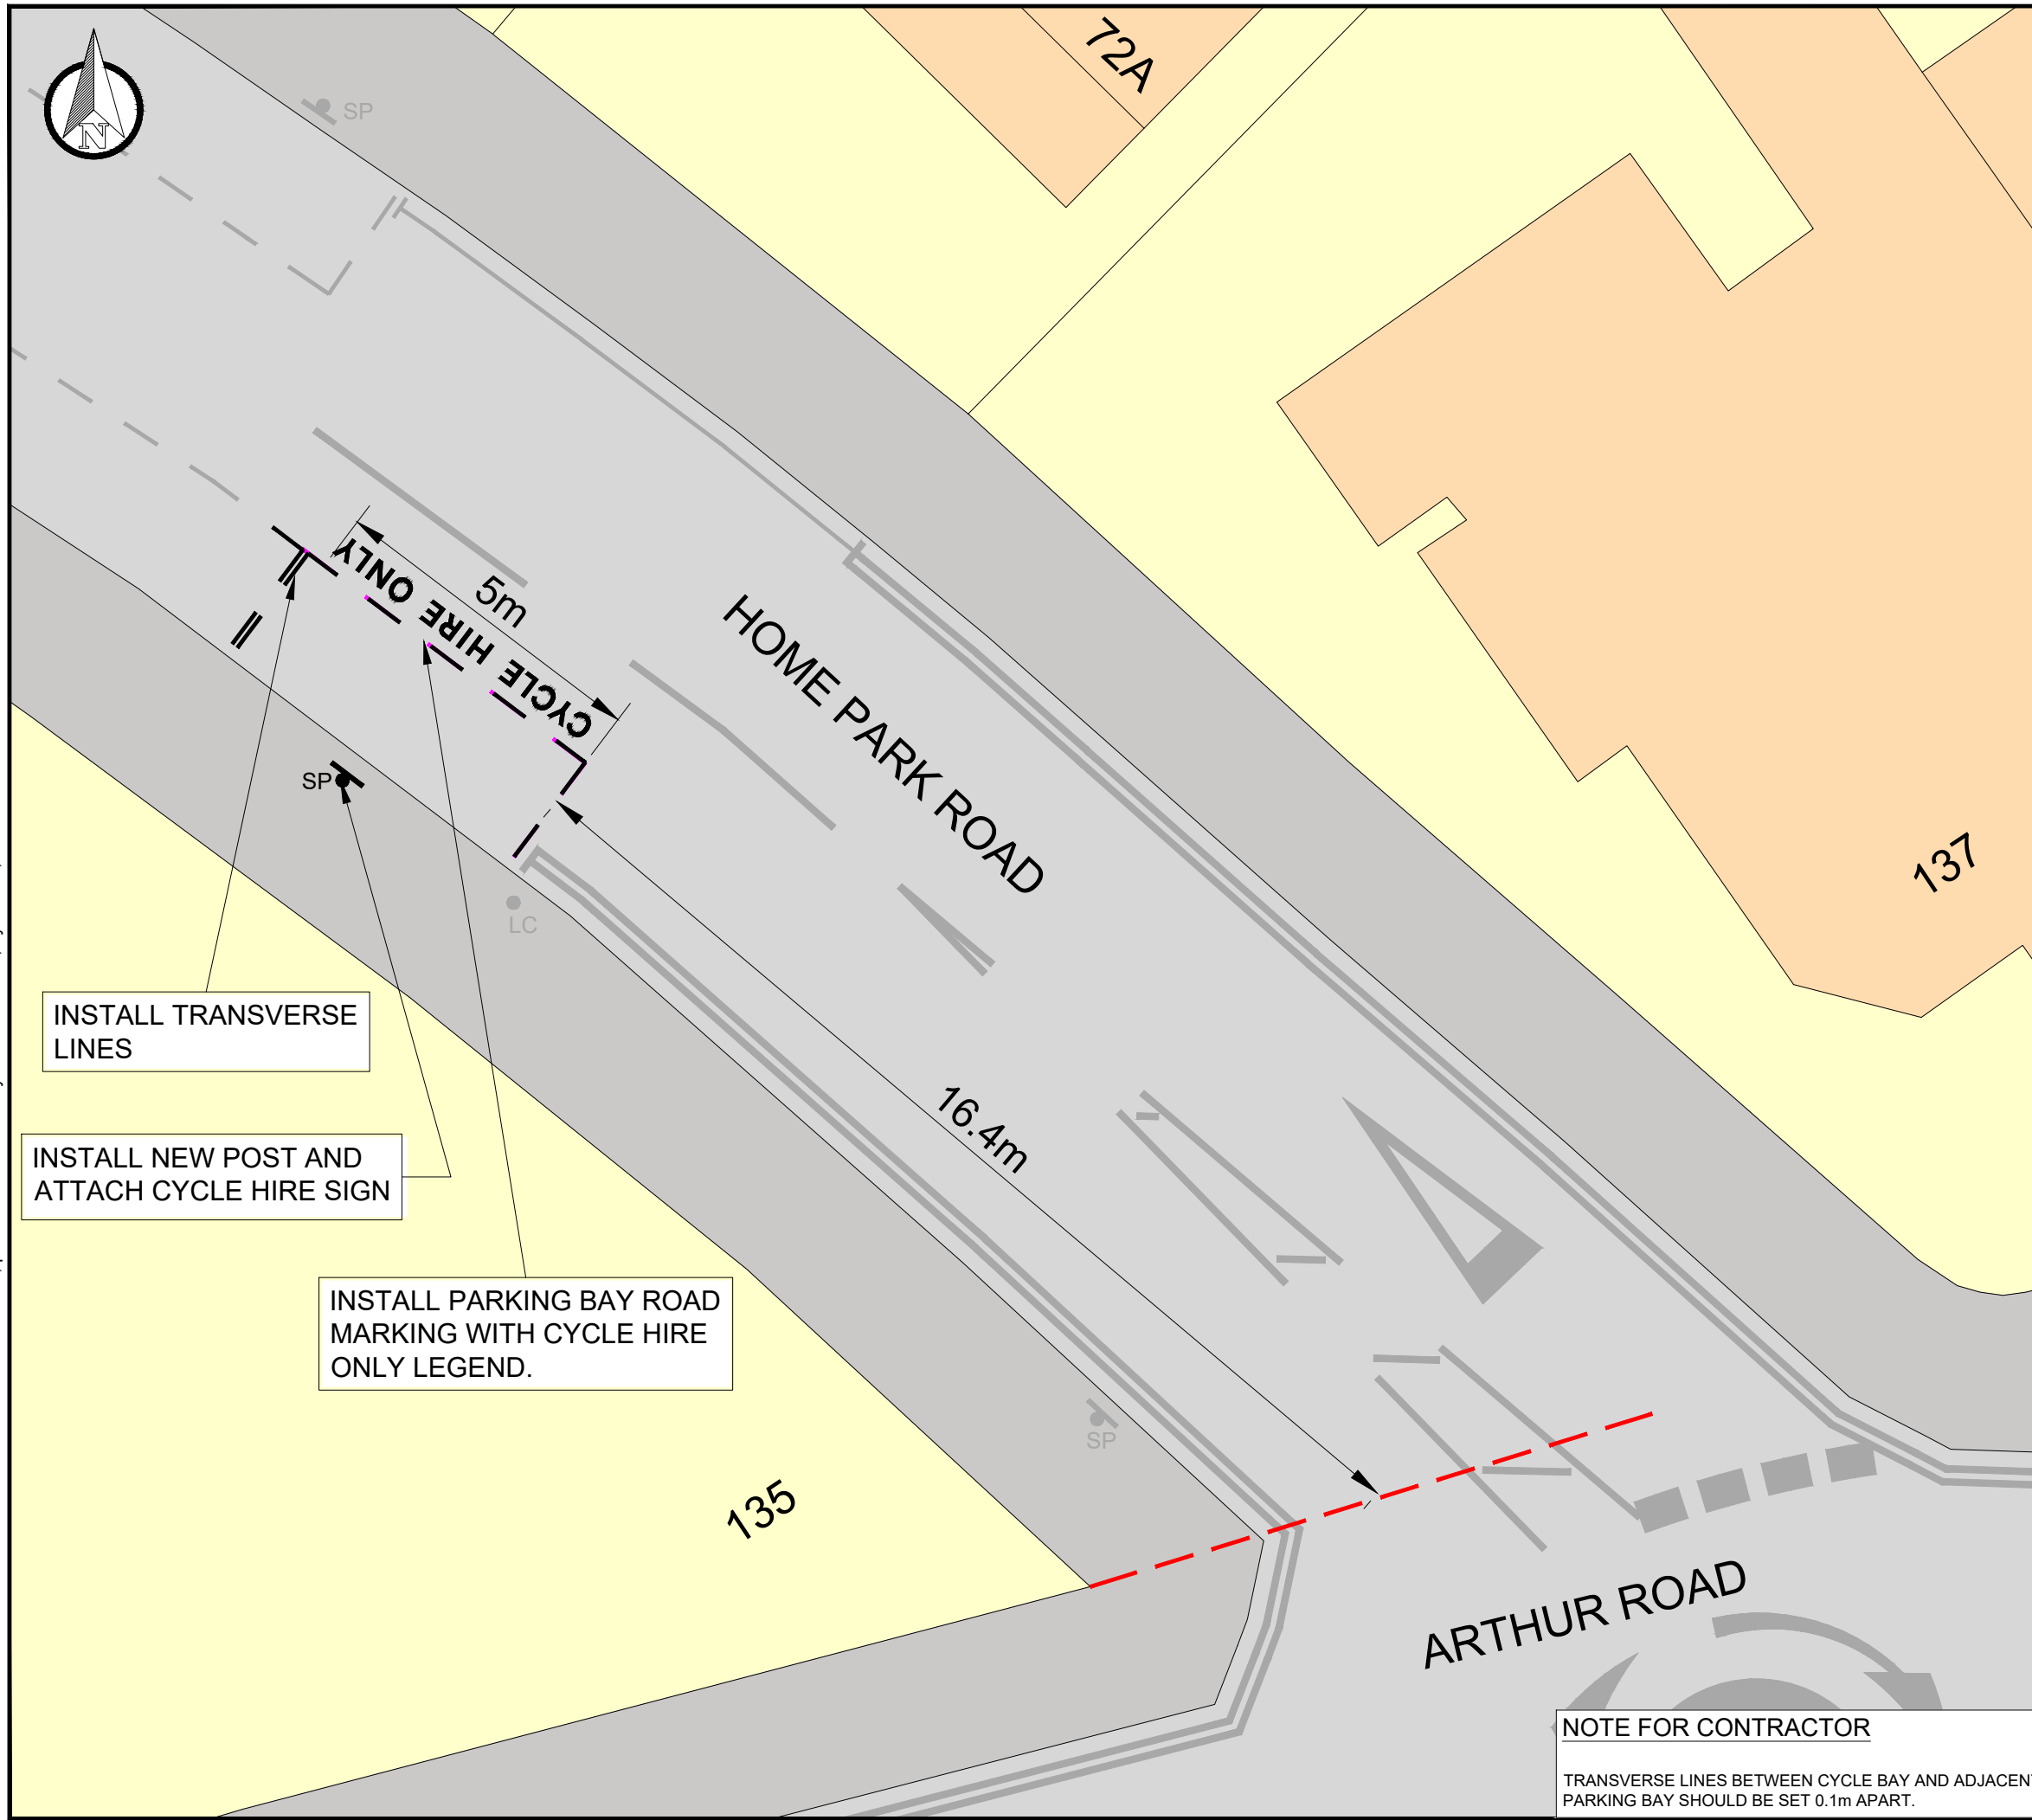

INSTALL TRANSVERSE LINES

INSTALL NEW POST AND ATTACH CYCLE HIRE SIGN

INSTALL PARKING BAY ROAD MARKING WITH CYCLE HIRE ONLY LEGEND.

NOTE FOR CONTRACTOR

TRANSVERSE LINES BETWEEN CYCLE BAY AND ADJACENT PARKING BAY SHOULD BE SET 0.1m APART.

DO NOT SCALE

DESCRIPTION
 ON THE SOUTH-WESTERN SIDE, FROM A POINT 16.4 METRES NORTHWEST OF THE SOUTH-EASTERN BOUNDARY OF NO 135 ARTHUR ROAD, NORTHWESTWARDS FOR A DISTANCE OF 5 METRES.
 INSTALL NEW POST WITHIN CYCLE BAY AND ATTACH CYCLE HIRE SIGN

KEY

	EXISTING KERB
	EXISTING ROAD MARKING
	EXISTING ROAD MARKING TO BE REMOVED
	PROPOSED ROAD MARKING
	BUILDING REFERENCE LINE
	EXISTING SIGN POST
	EXISTING LAMP COLUMN
	PROPOSED SIGN POST

REV	DATE	BY	DESCRIPTION	CHK	APP
P01	03/02/2025	JR	FIRST ISSUE	CM	CM

DRAWING STATUS: **S2 - FOR INFORMATION**

WSP House, 70 Chancery Lane, London, WC2A 1AF, UK
 T+ 44 (0) 207 314 5000, F+ 44 (0) 207 314 5111
 wsp.com

CLIENT:

PROJECT:
MERTON DOCKLESS BIKE HIRE PARKING BAYS

TITLE:
**GENERAL ARRANGEMENT
 HOME PARK ROAD,
 WIMBLETON PARK STATION**

SCALE @ A3: 1:100	CHECKED: CM	APPROVED: CM
----------------------	----------------	-----------------

PROJECT No: UK0028648.3916	DESIGNED: JR	DRAWN: JR	DATE: February 25
-------------------------------	-----------------	--------------	----------------------

DRAWING No: WP-2 - HOME PARK ROAD	REV: P01
---	--------------------

© WSP UK Ltd