


File name C:\USERS\JACK.RANCE\WSP\_0365\MERTON DOCKLESS CYCLE HIRE BAYS - TEMP DOCUMENT UPLOAD\01 - DRAWINGS\10 - Tooting\UK0028648.3916-WSP-XX-BR-DR-LP-0100-90-100.DWG, printed on 14 February 2025 11:24:21, by Rance, Jack

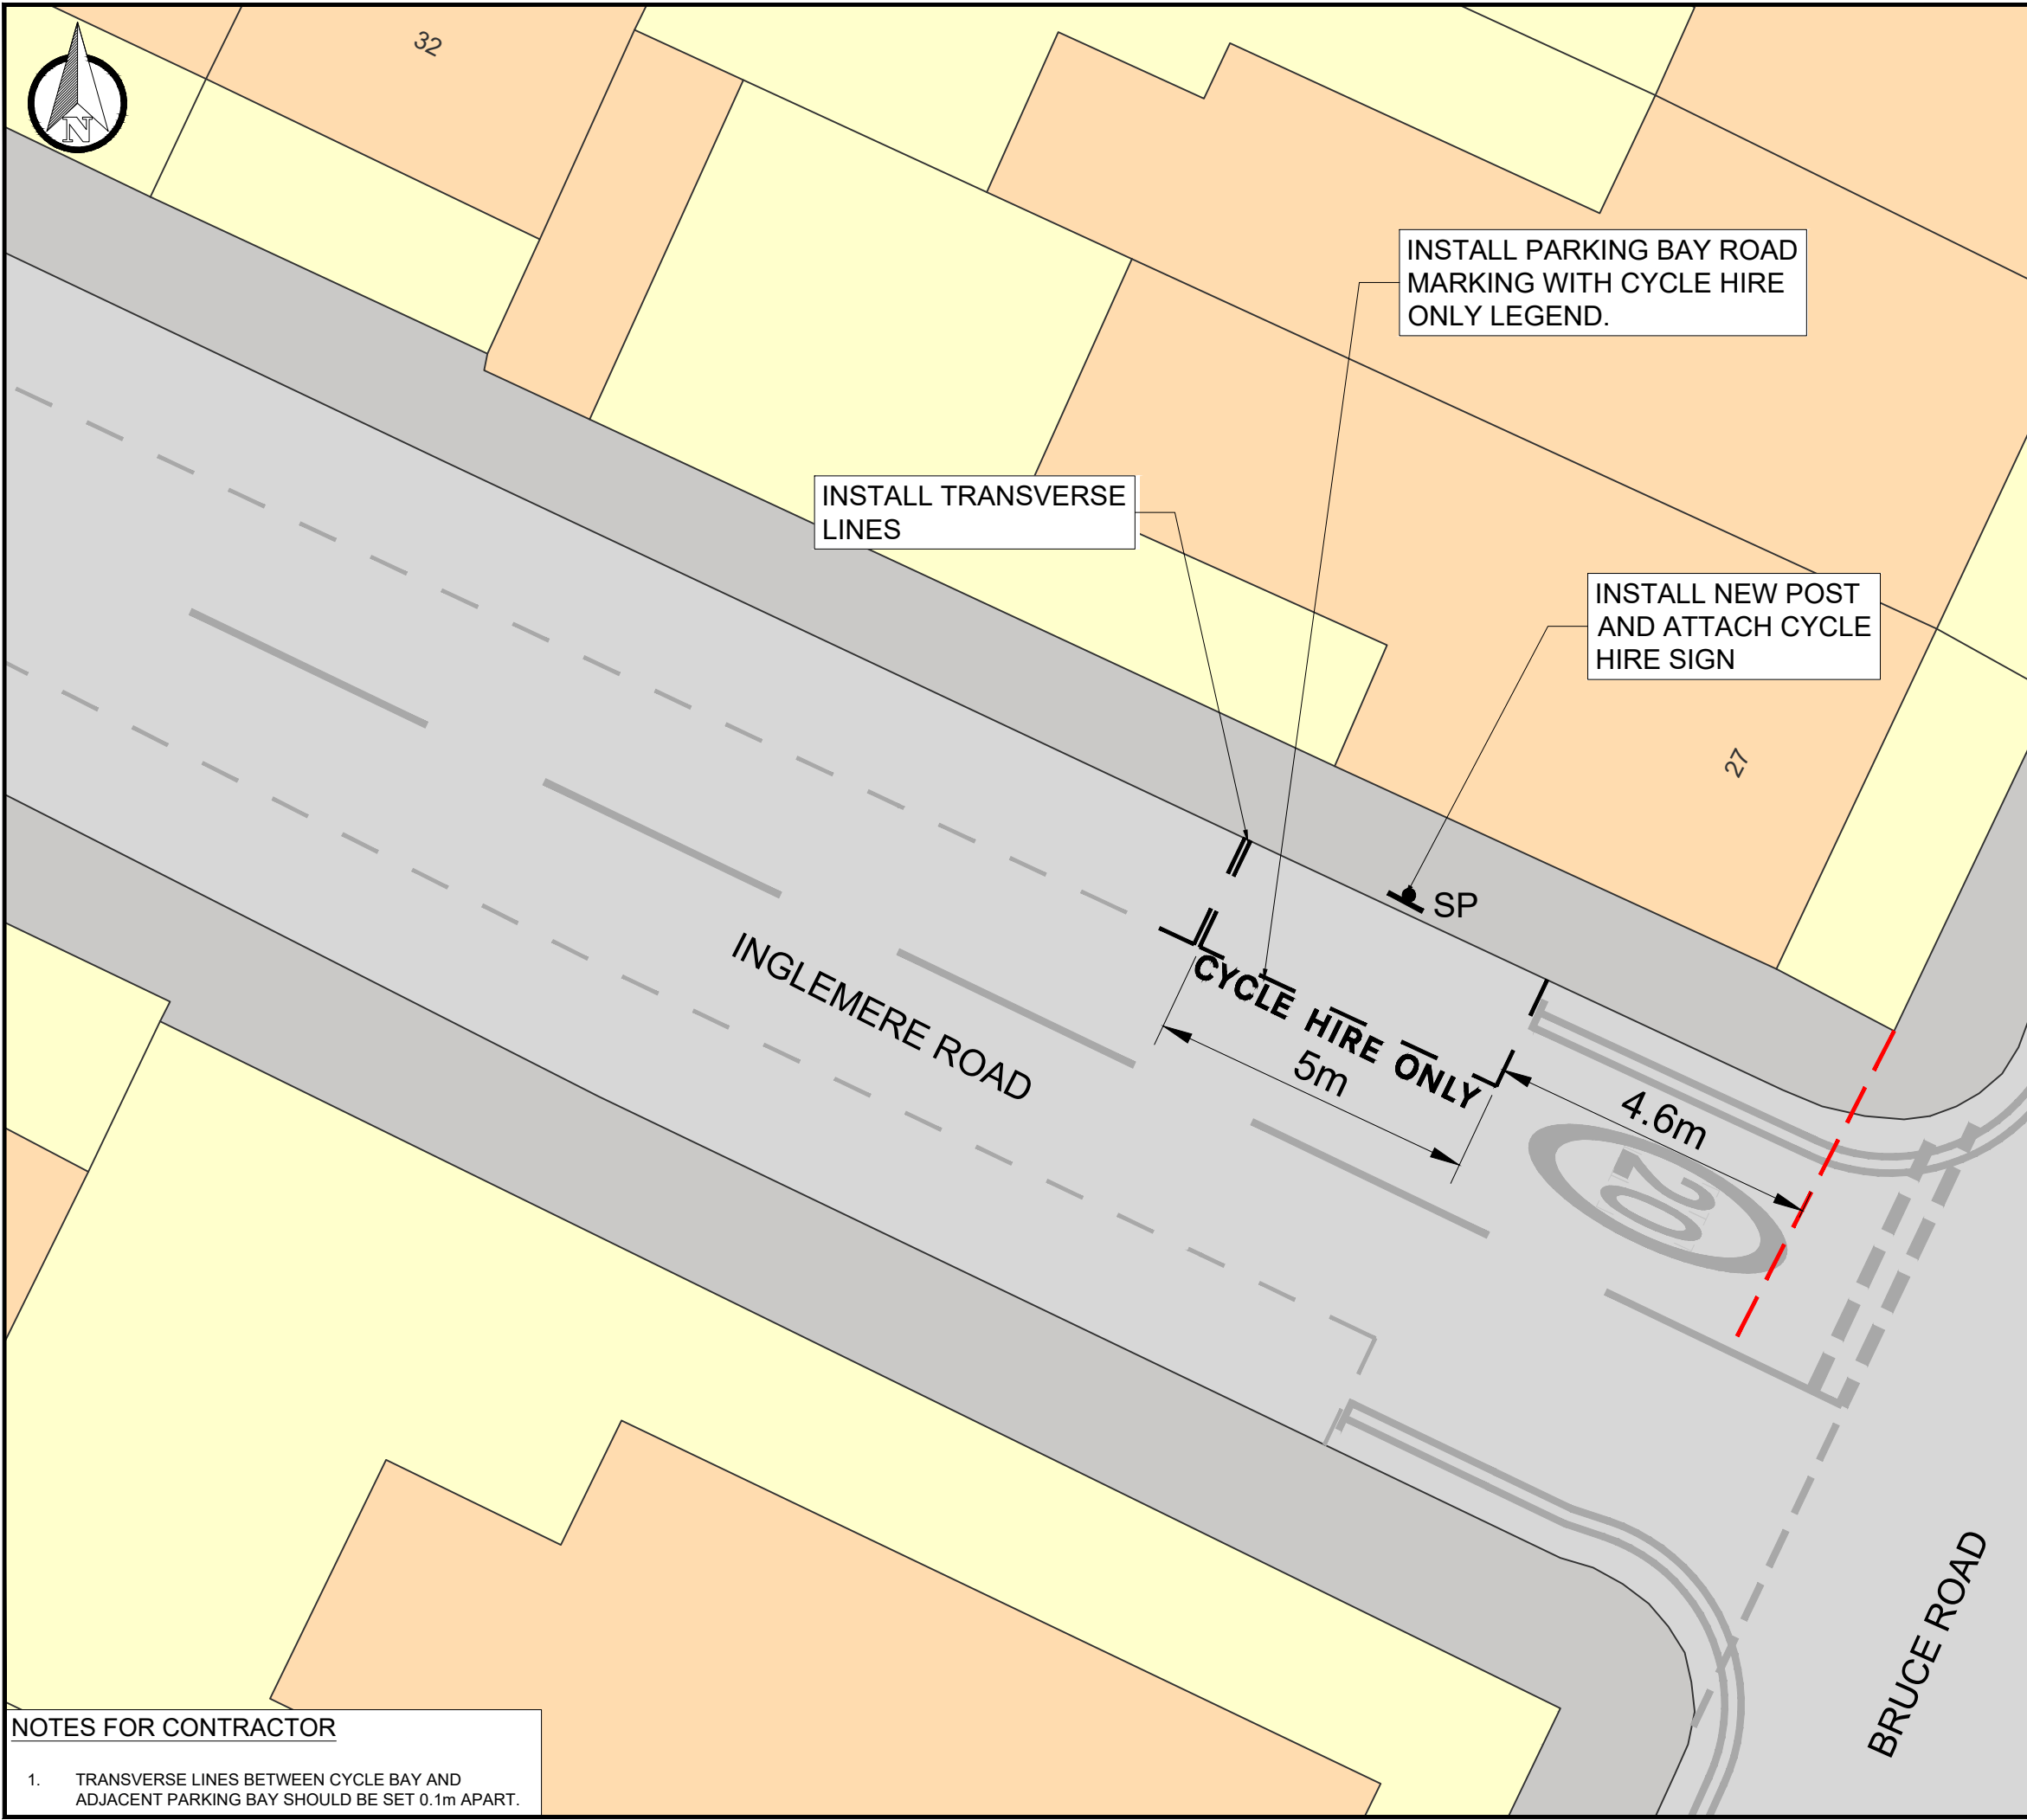

DO NOT SCALE

**DESCRIPTION**

ON THE NORTH-EASTERN SIDE, FROM A POINT 4.6 METRES NORTHWEST OF THE SOUTH-EASTERN BOUNDARY OF NO 27 BRUCE ROAD, NORTHWESTWARDS FOR A DISTANCE OF 5 METRES.

INSTALL NEW POST WITHIN CYCLE BAY AND ATTACH CYCLE HIRE SIGN.

**KEY**

- EXISTING KERB
- EXISTING ROAD MARKING
- PROPOSED ROAD MARKING
- BUILDING REFERENCE LINE
- PROPOSED SIGN AND POST

P01	07/02/2025	NU	FIRST ISSUE	CM	CM
REV	DATE	BY	DESCRIPTION	CHK	APP

DRAWING STATUS: **S2 - FOR INFORMATION**



WSP House, 70 Chancery Lane, London, WC2A 1AF, UK  
T+ 44 (0) 207 314 5000, F+ 44 (0) 207 314 5111  
wsp.com



PROJECT:  
**MERTON DOCKLESS BIKE HIRE PARKING BAYS**

TITLE:  
**INGLEMERE ROAD  
TOOTING, CR4 2BT  
CPZ - GC**

SCALE @ A3: 1:100	CHECKED: CM	APPROVED: CM
----------------------	----------------	-----------------

PROJECT No: UK0028648.3916	DESIGNED: NU	DRAWN: NU	DATE: February 25
-------------------------------	-----------------	--------------	----------------------

DRAWING No: <b>GRV-10 - INGLEMERE ROAD</b>	REV: <b>P01</b>
---	--------------------

© WSP UK Ltd

**NOTES FOR CONTRACTOR**

- TRANSVERSE LINES BETWEEN CYCLE BAY AND ADJACENT PARKING BAY SHOULD BE SET 0.1m APART.