
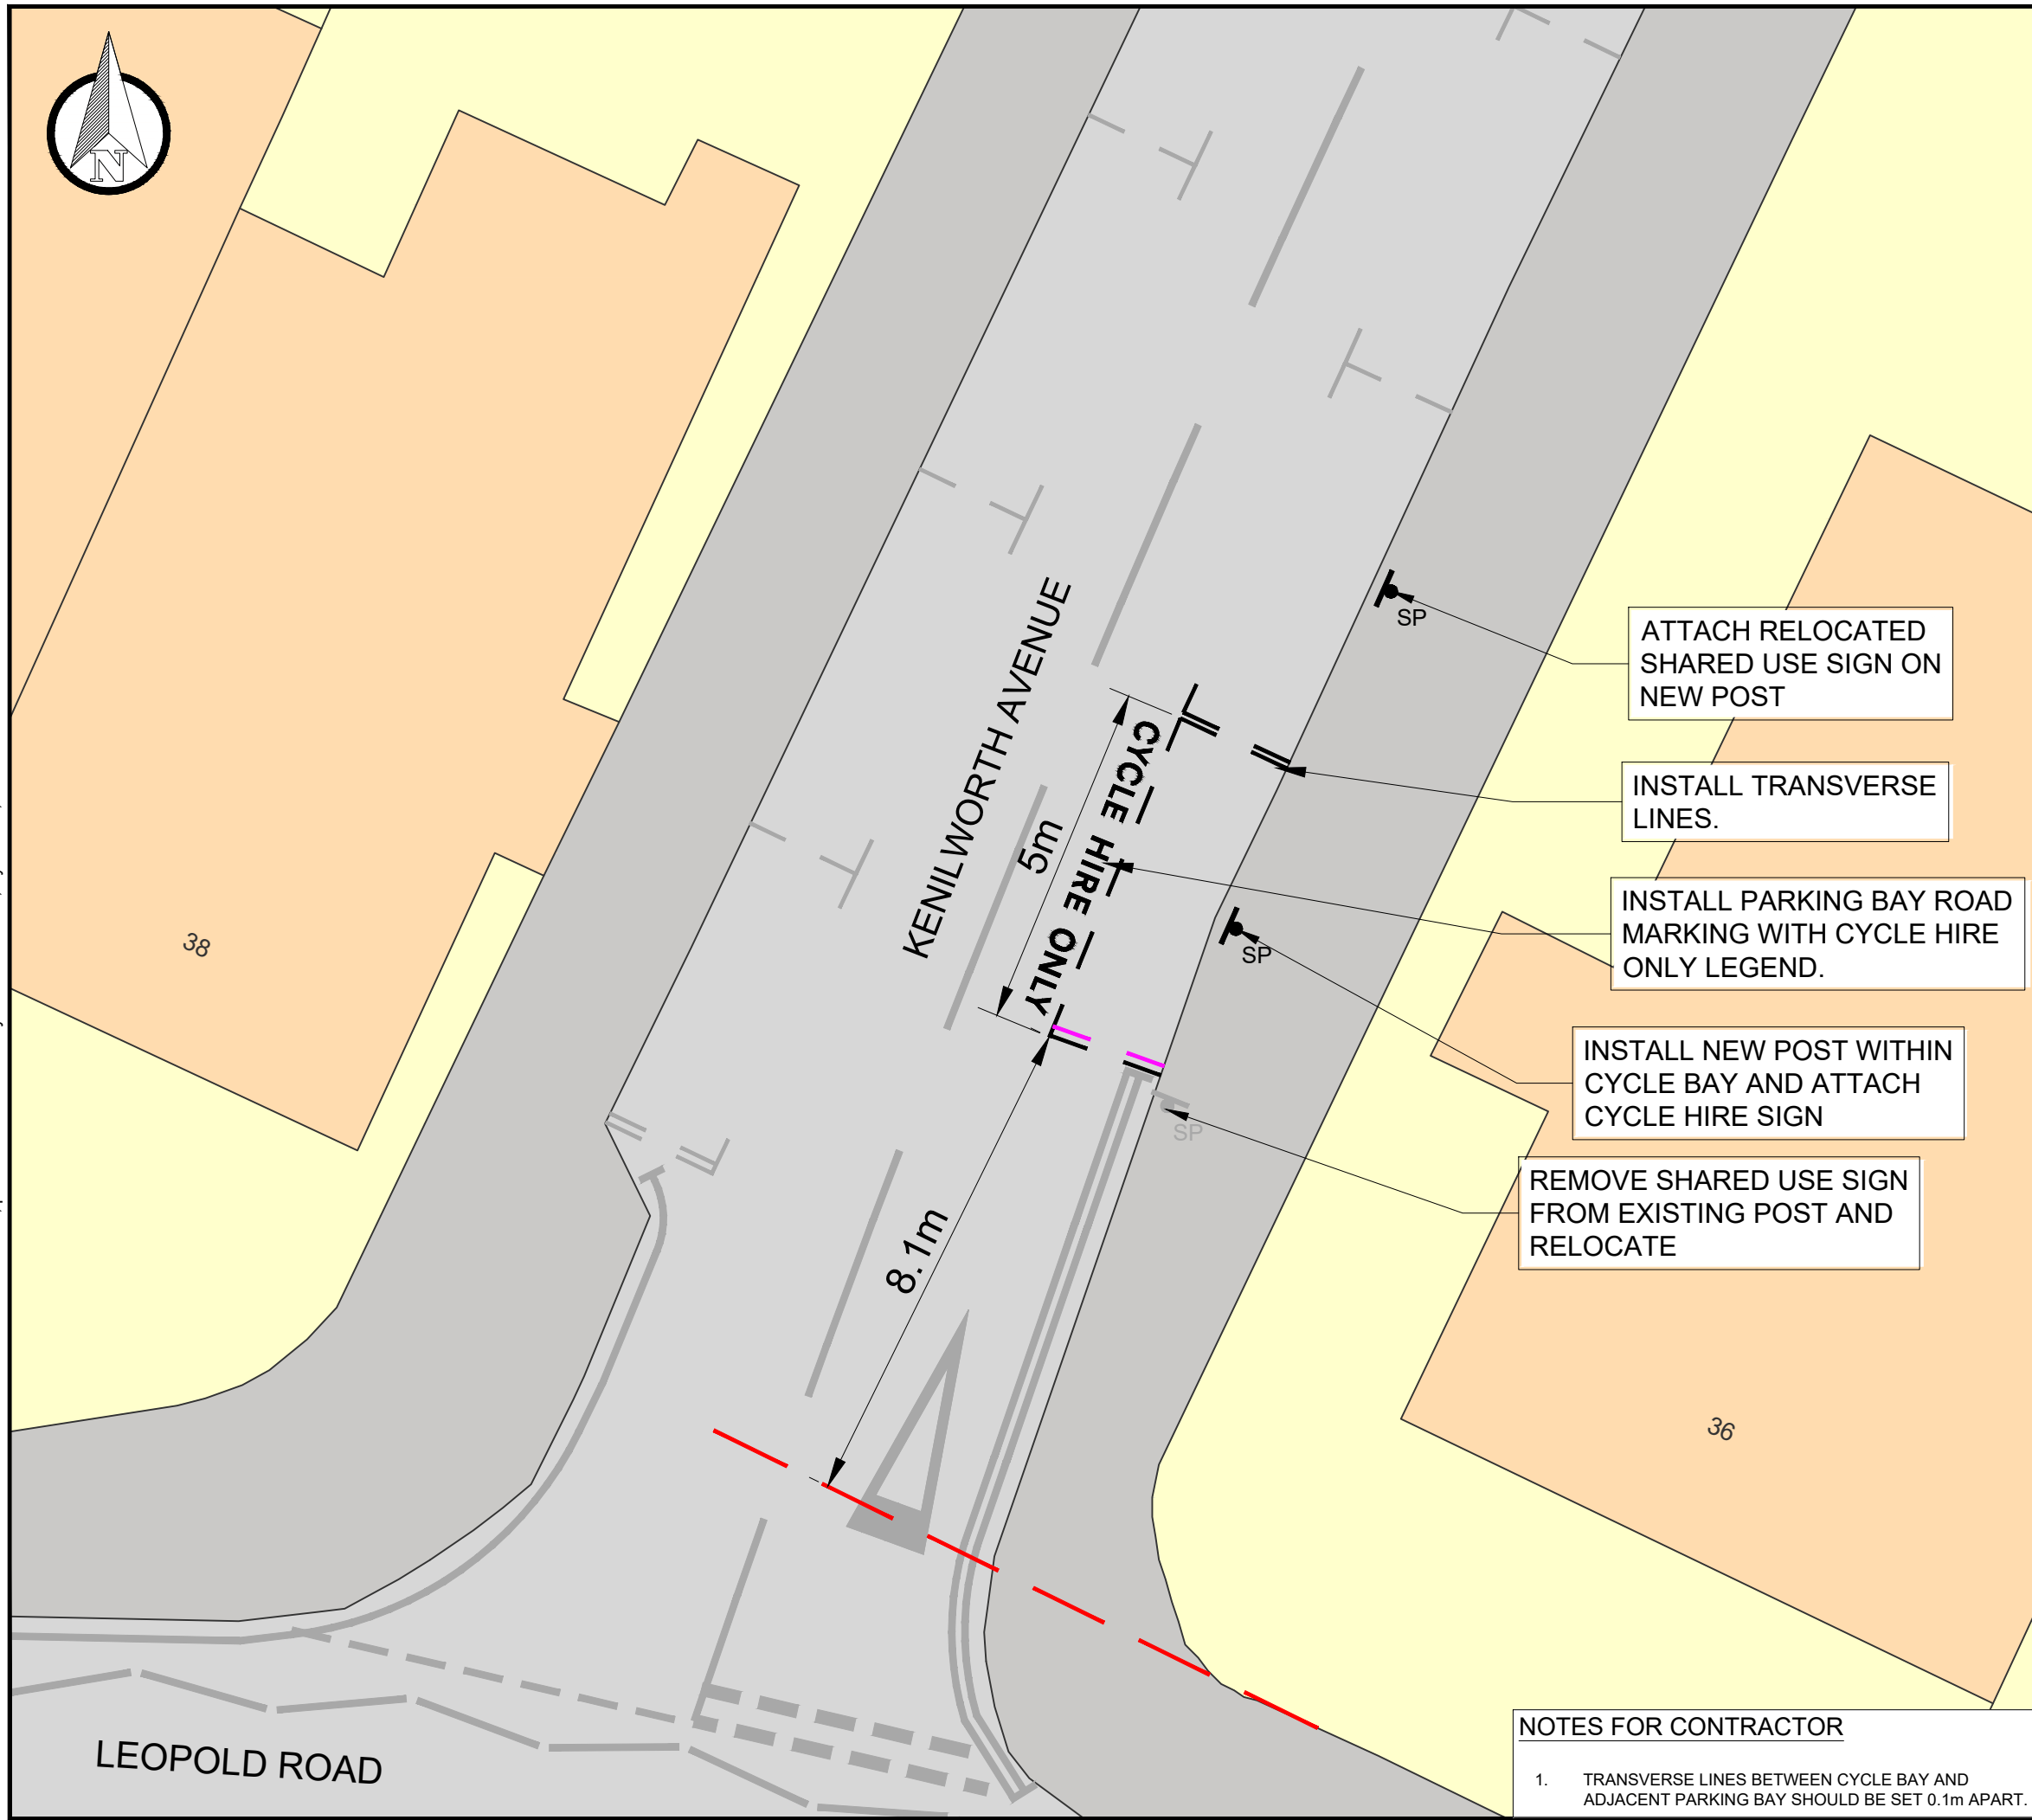


File name C:\USERS\JACK.RANCE\WSP_0365\MERTON DOCKLESS CYCLE HIRE BAYS - TEMP DOCUMENT UPLOAD\01 - DRAWINGS\02 - WIMBLEDON PARK RESIDENTIAL\UK0028648.3916-WSP-XX-BR-DR-LP-0100-3 TO 14.DWG, printed on 14 February 2025 10:07:01, by Rance, Jack

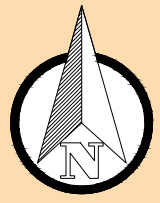

DO NOT SCALE

DESCRIPTION

ON THE SOUTH-EASTERN SIDE, FROM A POINT 8.1 METRES NORTHEAST OF THE SOUTH-WESTERN BOUNDARY OF NO 36 LEOPOLD ROAD, NORTH-EASTWARDS FOR A DISTANCE OF 5 METRES.

REMOVE SHARED USE SIGN FROM EXISTING POST AND RELOCATE. INSTALL NEW POST AND ATTACH CYCLE HIRE SIGN. INSTALL NEW POST AND ATTACH RELOCATED SHARED USE SIGN

KEY

- EXISTING KERB
- EXISTING ROAD MARKING
- EXISTING ROAD MARKING TO BE REMOVED
- PROPOSED ROAD MARKING
- BUILDING REFERENCE LINE
- PROPOSED SIGN POST
- EXISTING SIGN POST

| | | | | | |
|-----|------------|----|-------------|-----|-----|
| P01 | 04/02/2025 | NU | FIRST ISSUE | CM | CM |
| REV | DATE | BY | DESCRIPTION | CHK | APP |

DRAWING STATUS: S2 - FOR INFORMATION



WSP House, 70 Chancery Lane, London, WC2A 1AF, UK
T+ 44 (0) 207 314 5000, F+ 44 (0) 207 314 5111
wsp.com

CLIENT:



PROJECT:
MERTON DOCKLESS BIKE HIRE PARKING BAYS

TITLE:
KENILWORTH AVENUE
WIMBLEDON PARK RESIDENTIAL, SW19 7BD
CPZ - P2S

| | | |
|----------------------|----------------|-----------------|
| SCALE @ A3: 1:100 | CHECKED: CM | APPROVED: CM |
|----------------------|----------------|-----------------|

| | | | |
|-------------------------------|-----------------|--------------|----------------------|
| PROJECT No: UK0028648.3916 | DESIGNED: JR | DRAWN: JR | DATE: February 25 |
|-------------------------------|-----------------|--------------|----------------------|

| | |
|--|-------------|
| DRAWING No: WP-11 - KENILWORTH AVENUE | REV: P01 |
|--|-------------|

NOTES FOR CONTRACTOR

- TRANSVERSE LINES BETWEEN CYCLE BAY AND ADJACENT PARKING BAY SHOULD BE SET 0.1m APART.

© WSP UK Ltd