


File name C:\USERS\JACK.RANCE\WSP\_0365\MERTON DOCKLESS CYCLE HIRE BAYS - TEMP DOCUMENT UPLOAD\01 - DRAWINGS\CPZ ZONES - BATCH 3\CAD\UK0028648.3916-WSP-XX-BR-DR-LP-0100-REMAINING SITES.DWG, printed on 19 February 2025 14:17:42, by Rance, Jack

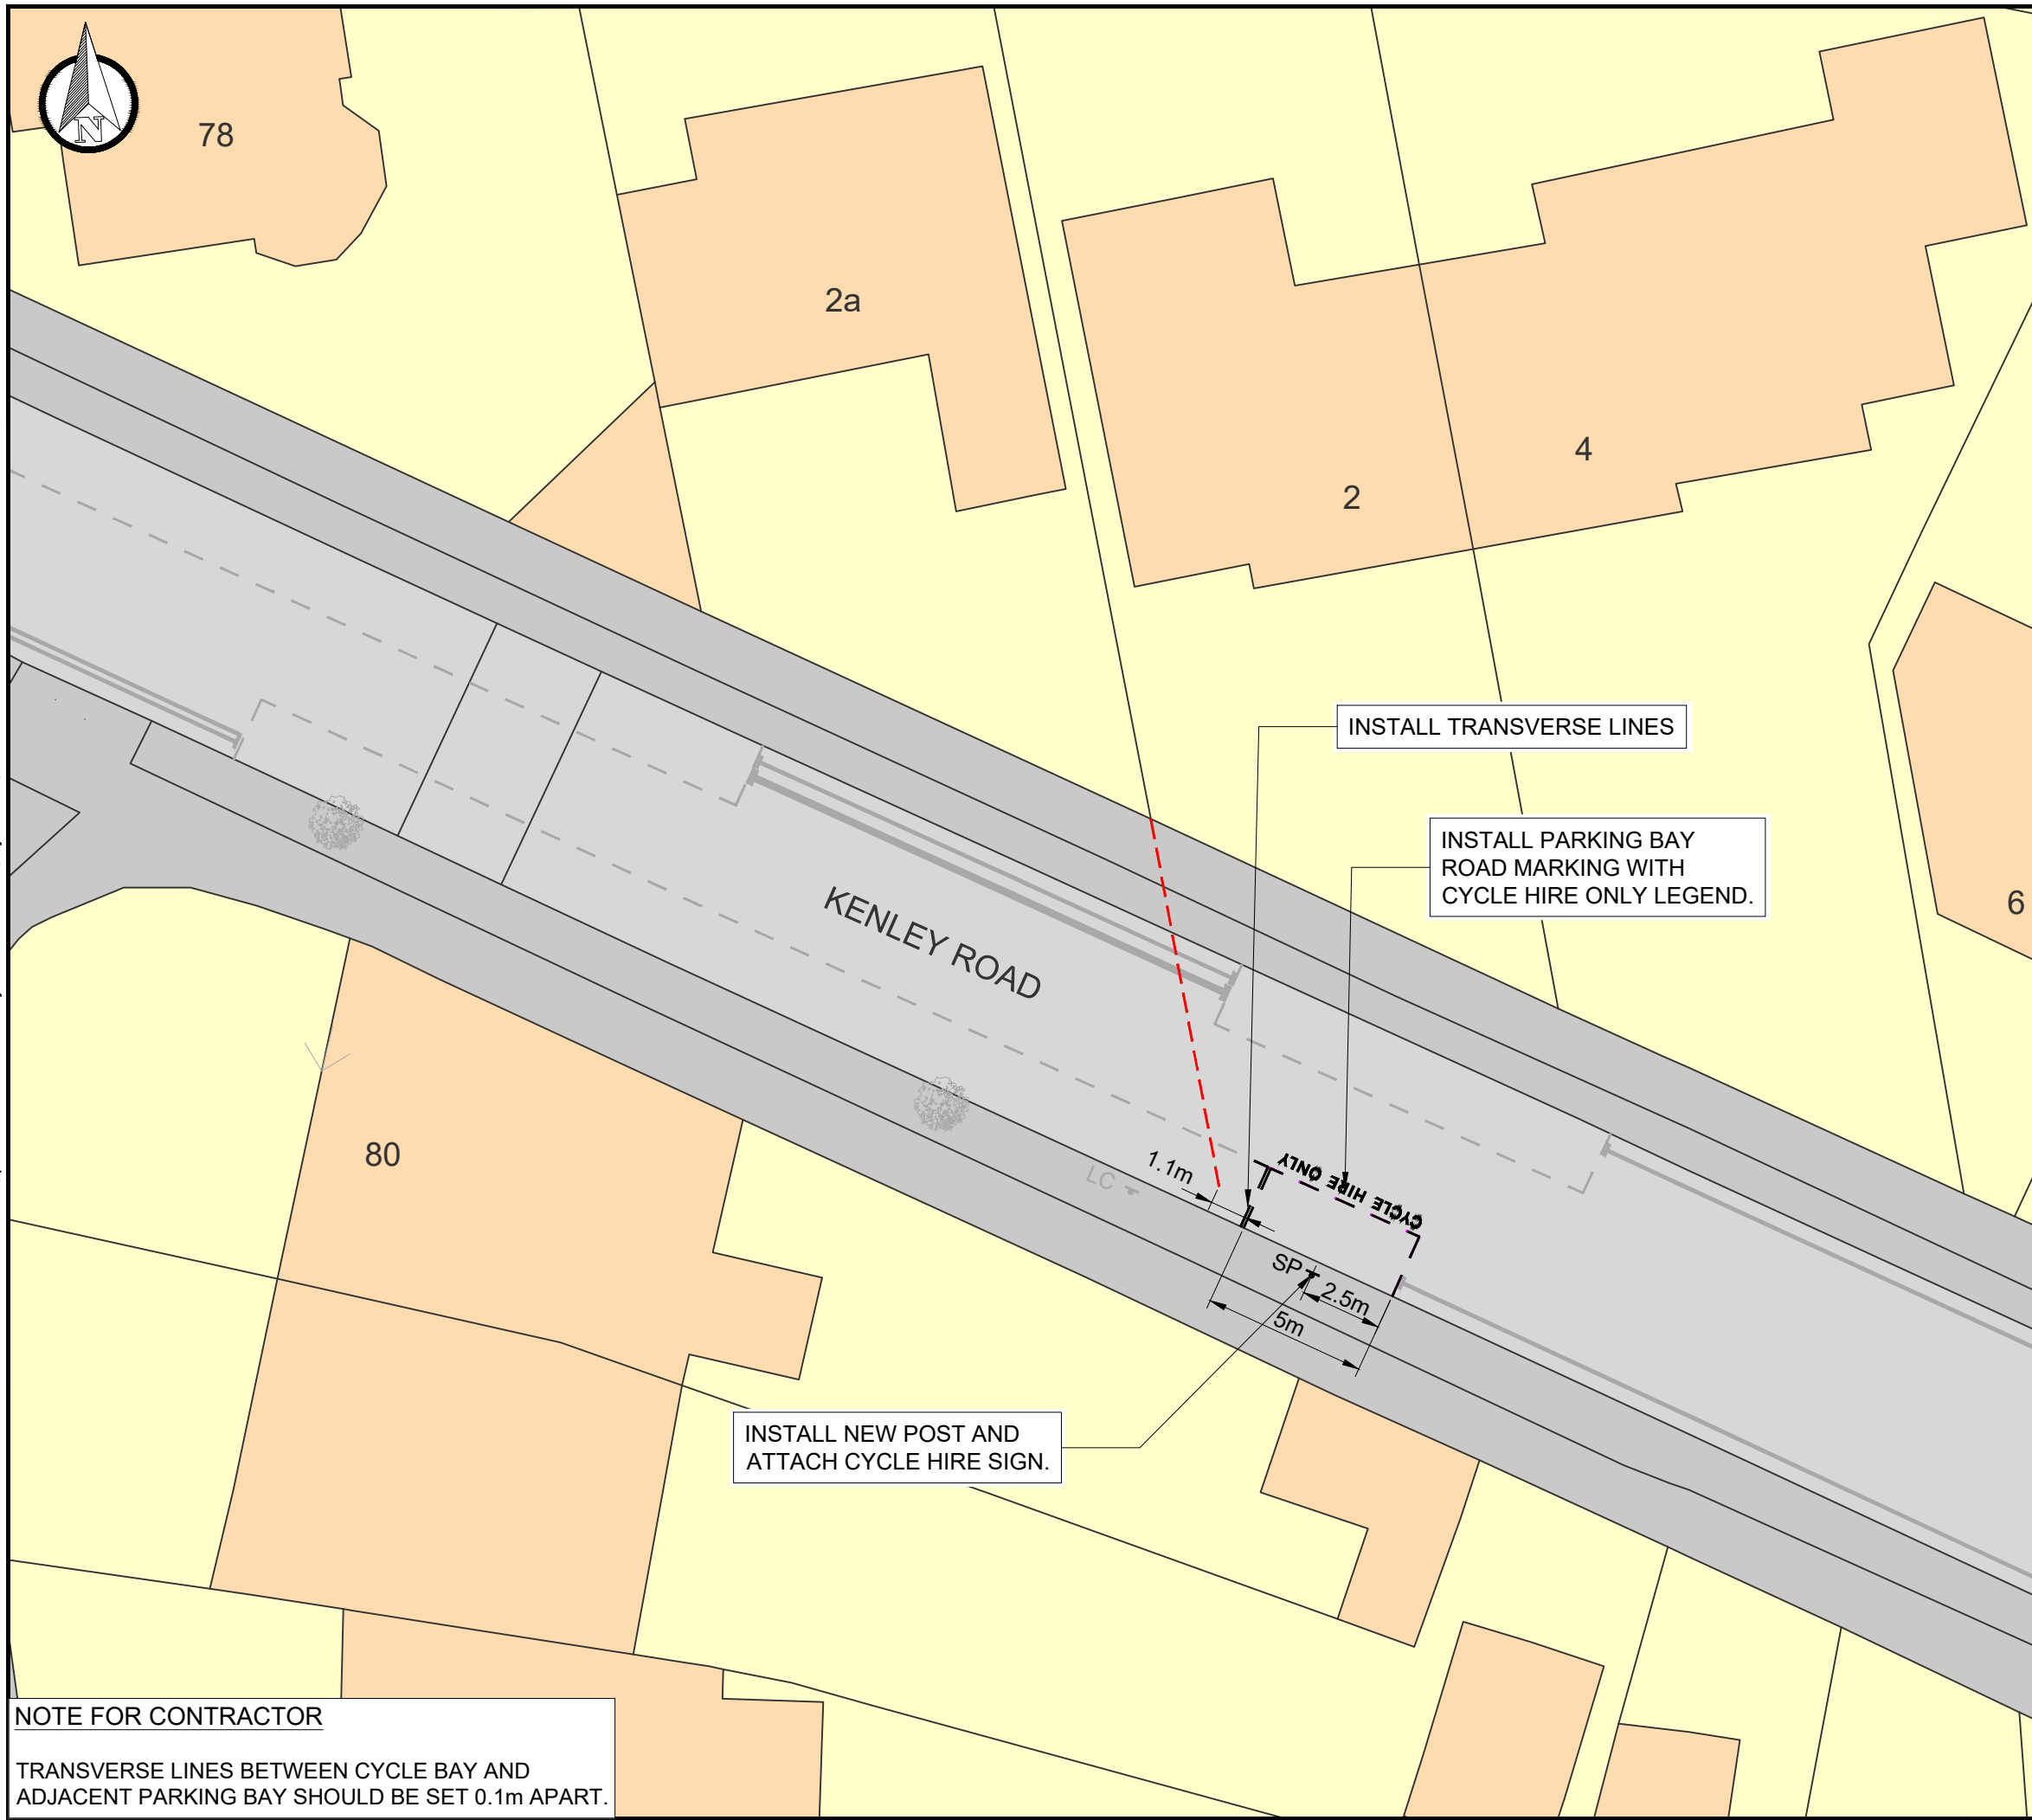

DO NOT SCALE

**DESCRIPTION**

ON THE SOUTH-WESTERN SIDE, FROM A POINT 1.1 METRES SOUTHEAST OF THE BOUNDARY OF NO 2A AND NO 2 KENLEY ROAD, SOUTHEASTWARDS FOR A DISTANCE OF 5 METRES.

INSTALL NEW POST AND ATTACH CYCLE HIRE SIGN

**KEY**

- EXISTING KERB
- EXISTING ROAD MARKING
- EXISTING ROAD MARKING TO BE REMOVED
- PROPOSED ROAD MARKING
- BUILDING REFERENCE LINE
- PROPOSED SIGN AND POST
- EXISTING LAMP COLUMN
- EXISTING TREE

|     |            |    |             |     |     |
|-----|------------|----|-------------|-----|-----|
| P01 | 19-02-2025 | NU | FIRST ISSUE | CM  | CM  |
| REV | DATE       | BY | DESCRIPTION | CHK | APP |

DRAWING STATUS: **S2 - FOR INFORMATION**



WSP House, 70 Chancery Lane, London, WC2A 1AF, UK  
T+ 44 (0) 207 314 5000, F+ 44 (0) 207 314 5111  
wsp.com

CLIENT:



PROJECT: **MERTON DOCKLESS BIKE HIRE PARKING BAYS**

TITLE: **KENLEY ROAD (SOUTH SIDE OF THE ROAD)  
LONDON, SW19 3LP  
CPZ - MP1 (MERTON PARK)**

|                      |                |                 |
|----------------------|----------------|-----------------|
| SCALE @ A3:<br>1:200 | CHECKED:<br>CM | APPROVED:<br>CM |
|----------------------|----------------|-----------------|

|                               |                 |              |                      |
|-------------------------------|-----------------|--------------|----------------------|
| PROJECT No:<br>UK0028648.3916 | DESIGNED:<br>NU | DRAWN:<br>NU | DATE:<br>February 25 |
|-------------------------------|-----------------|--------------|----------------------|

|                                    |             |
|------------------------------------|-------------|
| DRAWING No:<br>MP-11 - KENLEY ROAD | REV:<br>P01 |
|------------------------------------|-------------|

**NOTE FOR CONTRACTOR**  
TRANSVERSE LINES BETWEEN CYCLE BAY AND ADJACENT PARKING BAY SHOULD BE SET 0.1m APART.

© WSP UK Ltd