


File name C:\USERS\UK\JG006\WSP_0365\MERTON DOCKLESS CYCLE HIRE BAYS - TEMP DOCUMENT UPLOAD\01 - DRAWINGS\06 - WIMBLEDON TOWN CENTRE\UK0028648.3916-WSP-XX-BR-DR-LP-0100-47-52.DWG, printed on 14 February 2025 12:06:53, by Gannon, Jude

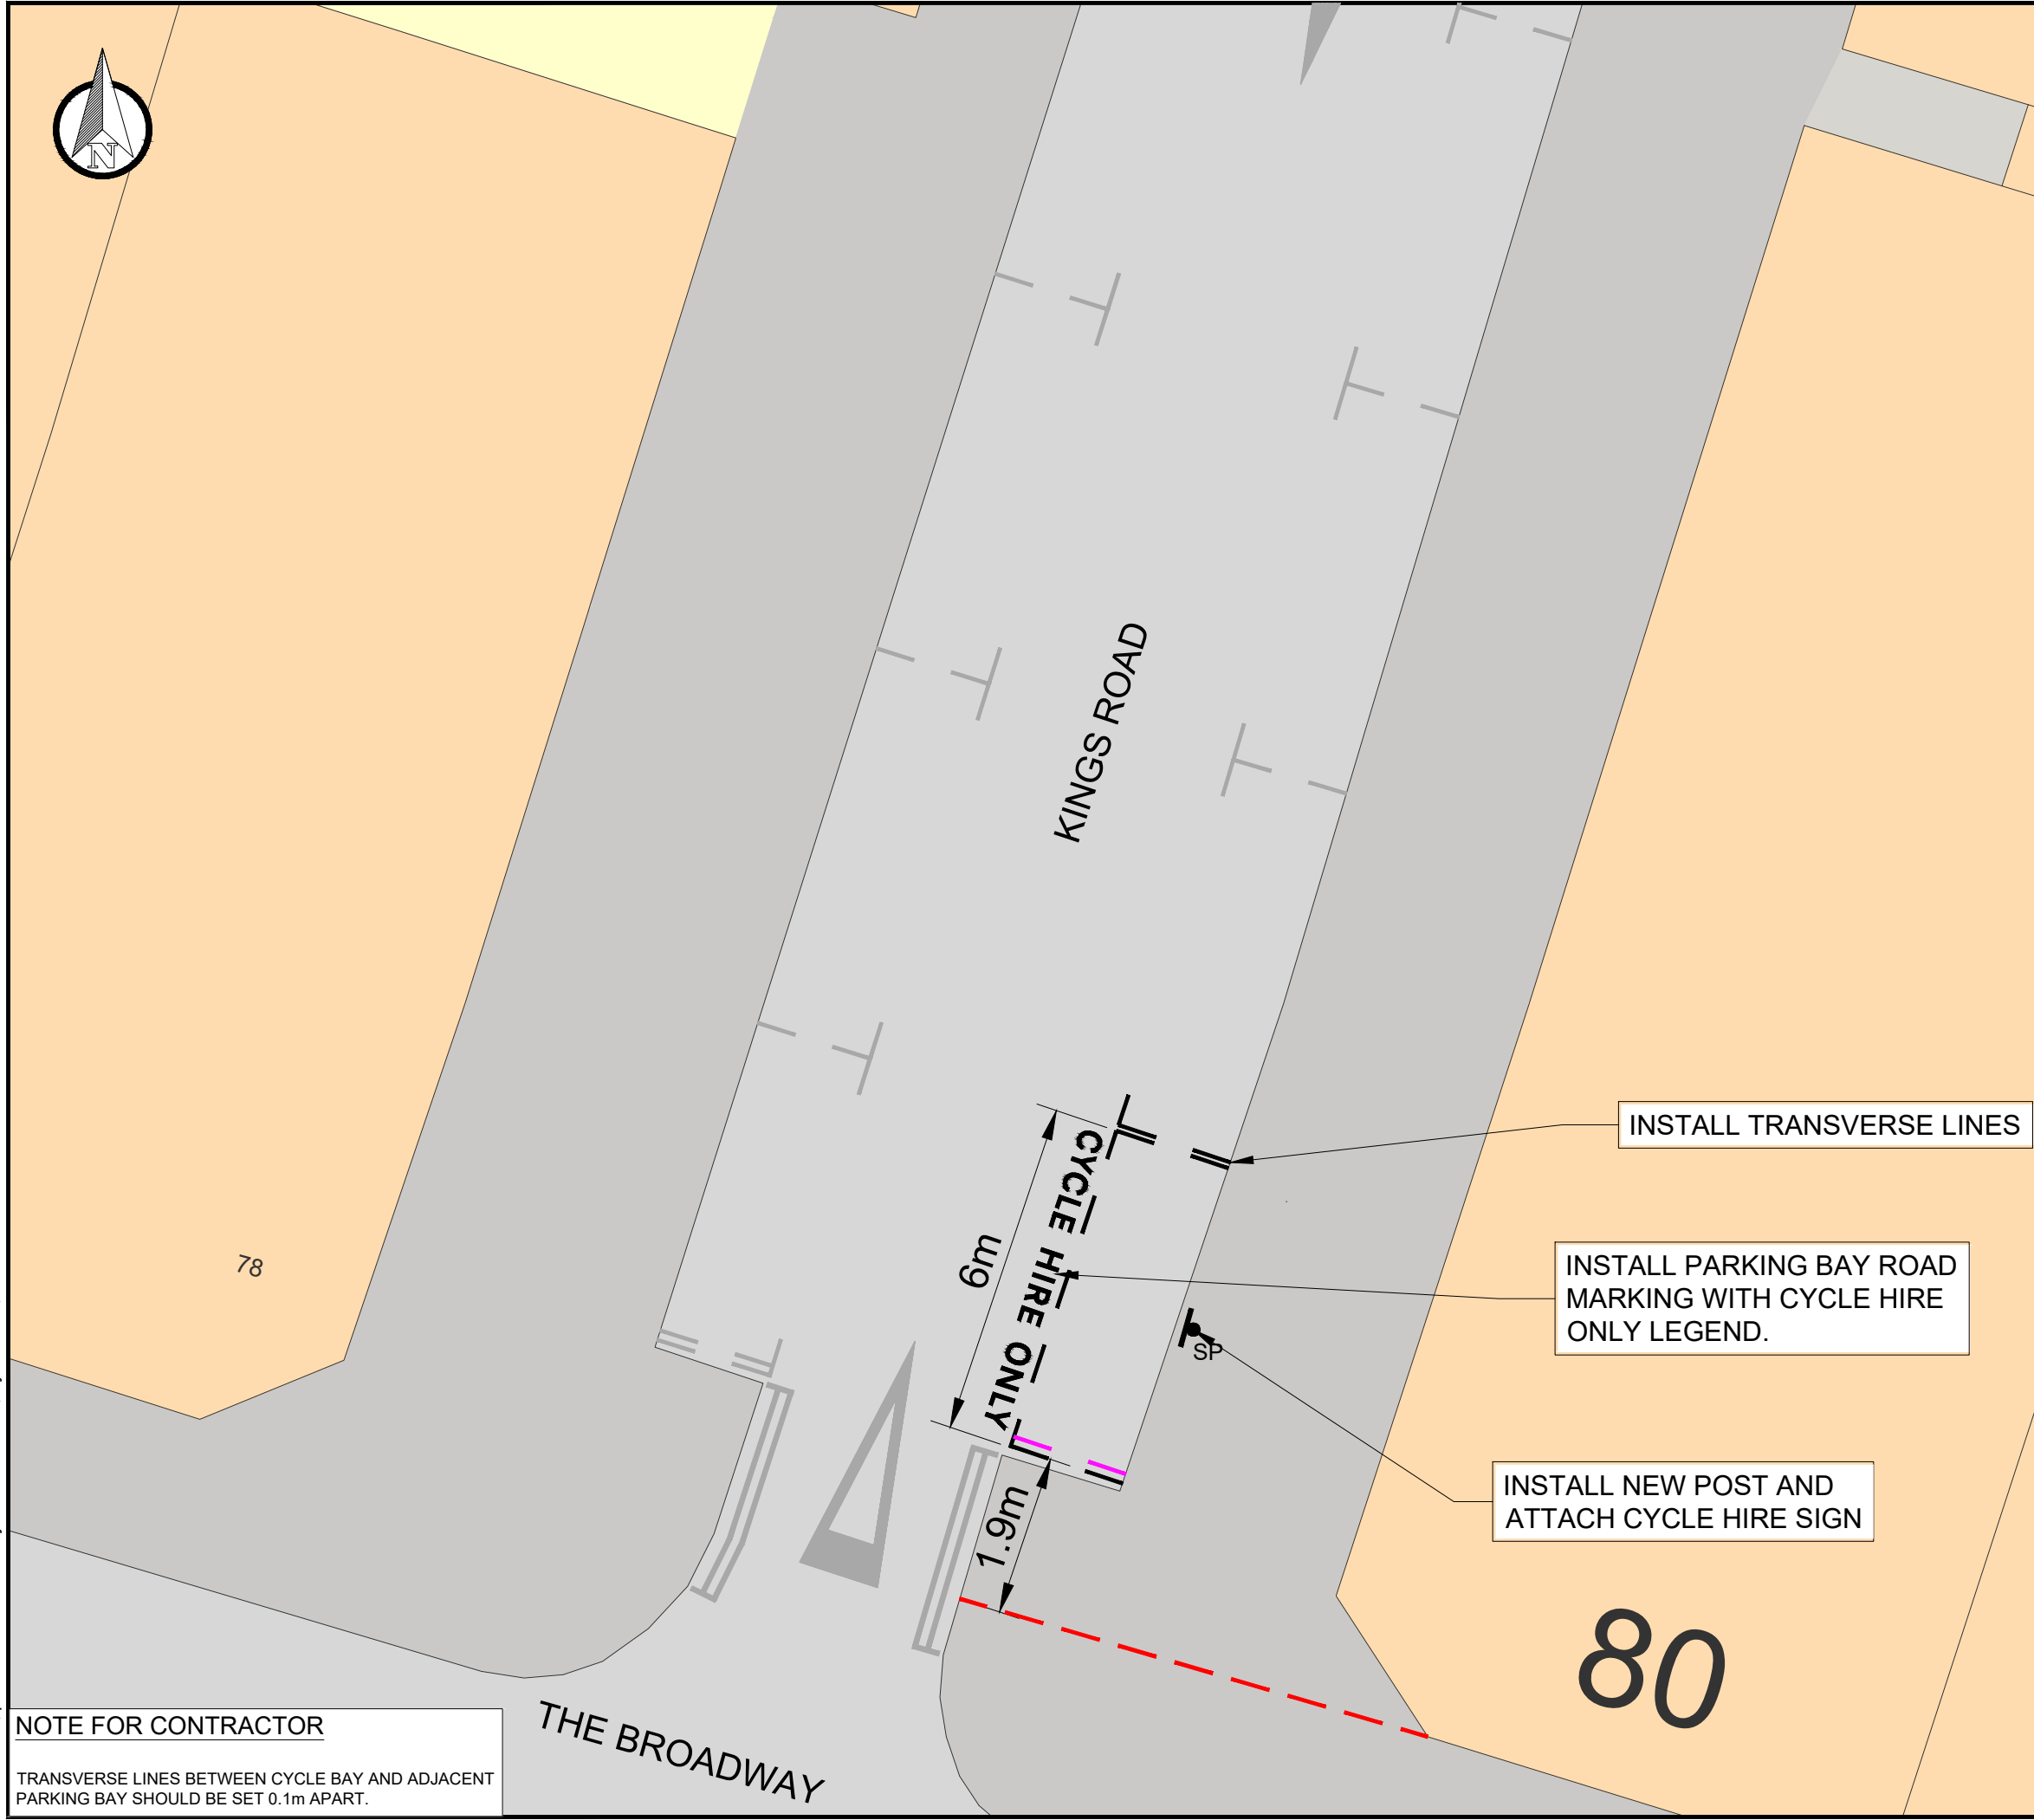

DO NOT SCALE

DESCRIPTION

ON THE SOUTH-EASTERN SIDE, FROM A POINT 1.9 METRES NORTHEAST OF THE SOUTH-EASTERN BOUNDARY OF NO 80 THE BROADWAY, NORTHEASTWARDS FOR DISTANCE OF 6 METRES.

INSTALL NEW POST WITHIN CYCLE BAY AND ATTACH CYCLE HIRE SIGN.

KEY

- EXISTING KERB
- EXISTING ROAD MARKING
- EXISTING ROAD MARKING TO BE REMOVED
- PROPOSED ROAD MARKING
- BUILDING REFERENCE LINE
- PROPOSED SIGN POST

P01	07/02/2025	NU	FIRST ISSUE	CM	CM
REV	DATE	BY	DESCRIPTION	CHK	APP

DRAWING STATUS: **S2 - FOR INFORMATION**



WSP House, 70 Chancery Lane, London, WC2A 1AF, UK
T+ 44 (0) 207 314 5000, F+ 44 (0) 207 314 5111
wsp.com



PROJECT:
MERTON DOCKLESS BIKE HIRE PARKING BAYS

TITLE:
**KINGS ROAD,
WIMBLEDON TOWN CENTRE, SW19 8PL
CPZ - W3**

SCALE @ A3: 1:100	CHECKED: CM	APPROVED: CM
----------------------	----------------	-----------------

PROJECT No: UK0028648.3916	DESIGNED: NU	DRAWN: NU	DATE: February 25
-------------------------------	-----------------	--------------	----------------------

DRAWING No: HS-12 - KINGS ROAD	REV: P01
--	--------------------

NOTE FOR CONTRACTOR

TRANSVERSE LINES BETWEEN CYCLE BAY AND ADJACENT PARKING BAY SHOULD BE SET 0.1m APART.

INSTALL TRANSVERSE LINES

INSTALL PARKING BAY ROAD MARKING WITH CYCLE HIRE ONLY LEGEND.

INSTALL NEW POST AND ATTACH CYCLE HIRE SIGN

78

80

THE BROADWAY

KINGS ROAD

CYCLE HIRE ONLY
6m
1.9m