


File name C:\USERS\JACK.RANCE\WSP_0365\MERTON DOCKLESS CYCLE HIRE BAYS - TEMP DOCUMENT UPLOAD\01 - DRAWINGS\08 - SOUTH WIMBLEDON\UK0028648.3916-WSP-XX-BR-DR-LP-0100-76-83.DWG, printed on 06 February 2025 11:48:29, by Rance, Jack

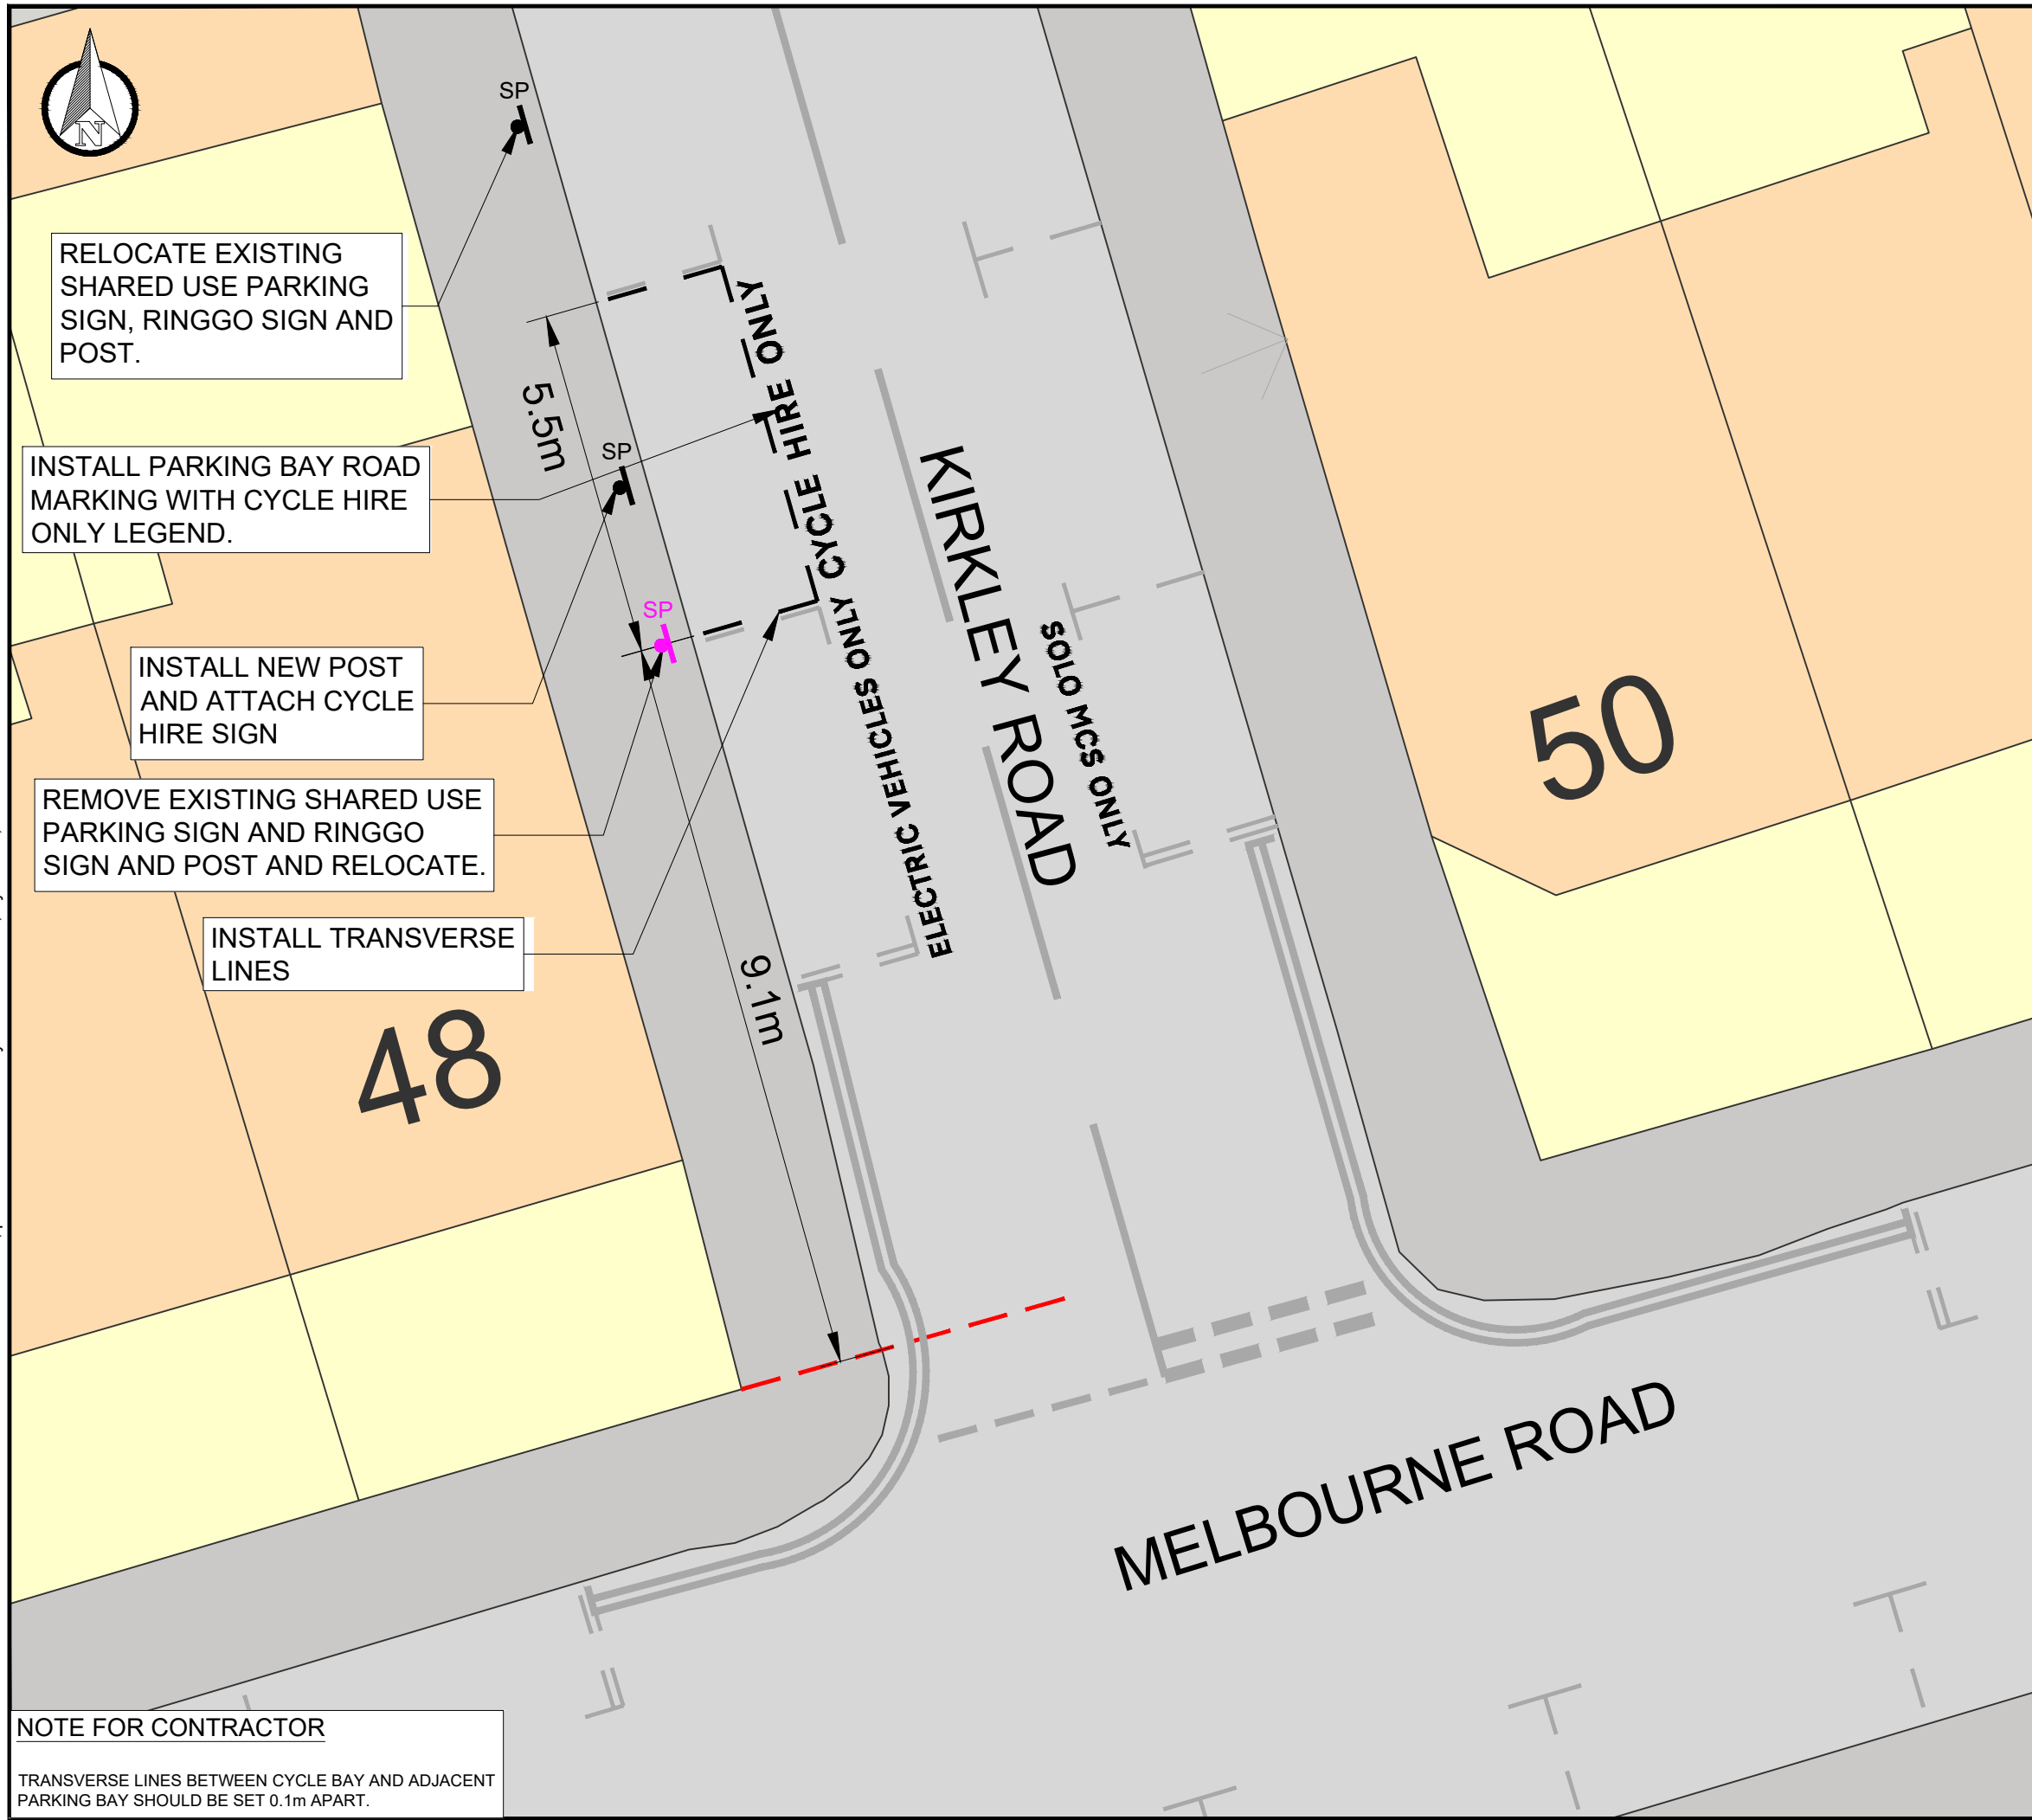

RELOCATE EXISTING SHARED USE PARKING SIGN, RINGGO SIGN AND POST.

INSTALL PARKING BAY ROAD MARKING WITH CYCLE HIRE ONLY LEGEND.

INSTALL NEW POST AND ATTACH CYCLE HIRE SIGN

REMOVE EXISTING SHARED USE PARKING SIGN AND RINGGO SIGN AND POST AND RELOCATE.

INSTALL TRANSVERSE LINES

NOTE FOR CONTRACTOR
TRANSVERSE LINES BETWEEN CYCLE BAY AND ADJACENT PARKING BAY SHOULD BE SET 0.1m APART.

DO NOT SCALE

DESCRIPTION

ON THE SOUTH-WESTERN SIDE, FROM A POINT 9.1 METRES NORTHWEST OF THE SOUTH-EASTERN BOUNDARY OF NO 48 MELBOURNE ROAD, NORTHWESTWARDS FOR A DISTANCE OF 5.5 METRES.
REMOVE SHARED USE AND RINGGO SIGNS AND POST AND RELOCATE. ATTACH CYCLE HIRE SIGN ONTO NEW POST.

KEY

- EXISTING KERB
- EXISTING ROAD MARKING
- EXISTING ROAD MARKING TO BE REMOVED
- PROPOSED ROAD MARKING
- BUILDING REFERENCE LINE
- PROPOSED SIGN AND POST
- EXISTING SIGN POST TO BE RELOCATED

P01	31/01/2025	NU	FIRST ISSUE	CM	CM
REV	DATE	BY	DESCRIPTION	CHK	APP

DRAWING STATUS: **S2 - FOR INFORMATION**

WSP House, 70 Chancery Lane, London, WC2A 1AF, UK
T+ 44 (0) 207 314 5000, F+ 44 (0) 207 314 5111
wsp.com

CLIENT:

PROJECT:
MERTON DOCKLESS BIKE HIRE PARKING BAYS

TITLE:
**GENERAL ARRANGEMENT
KIRKLEY ROAD,
SOUTH WIMBLEDON**

SCALE @ A3: 1:500	CHECKED: CM	APPROVED: CM	
----------------------	----------------	-----------------	--

PROJECT No: UK0028648.3916	DESIGNED: ENJ	DRAWN: ENJ	DATE: February 25
-------------------------------	------------------	---------------	----------------------

DRAWING No: AB-14 - KIRKLEY ROAD	REV: P01
--	--------------------

© WSP UK Ltd