






Description

On the northeast side. From a point 10.5 metres southeast of its junction with Kenilworth Avenue, southeast for a distance of 6 metres.

EV bay to go on lamp column 1. .

KEY

- EV Electrical charging bay
-  New post
-  Crossovers
- Permit holder bay
- Shared use bay
-  Lamp Column

Note



Main sign to have an x-height of 20mm


Subplate to have an x-height of 15mm

2 new posts. One post to northwest end of permit holder bay with relocated permit holder sign. One post at southeast end of permit holder bay with new permit holder sign for P2s

P 
Electric vehicle recharging point
Permit holders only P2s
Max stay 12 hours
No return within 4 hours

Parking only permitted whilst charging

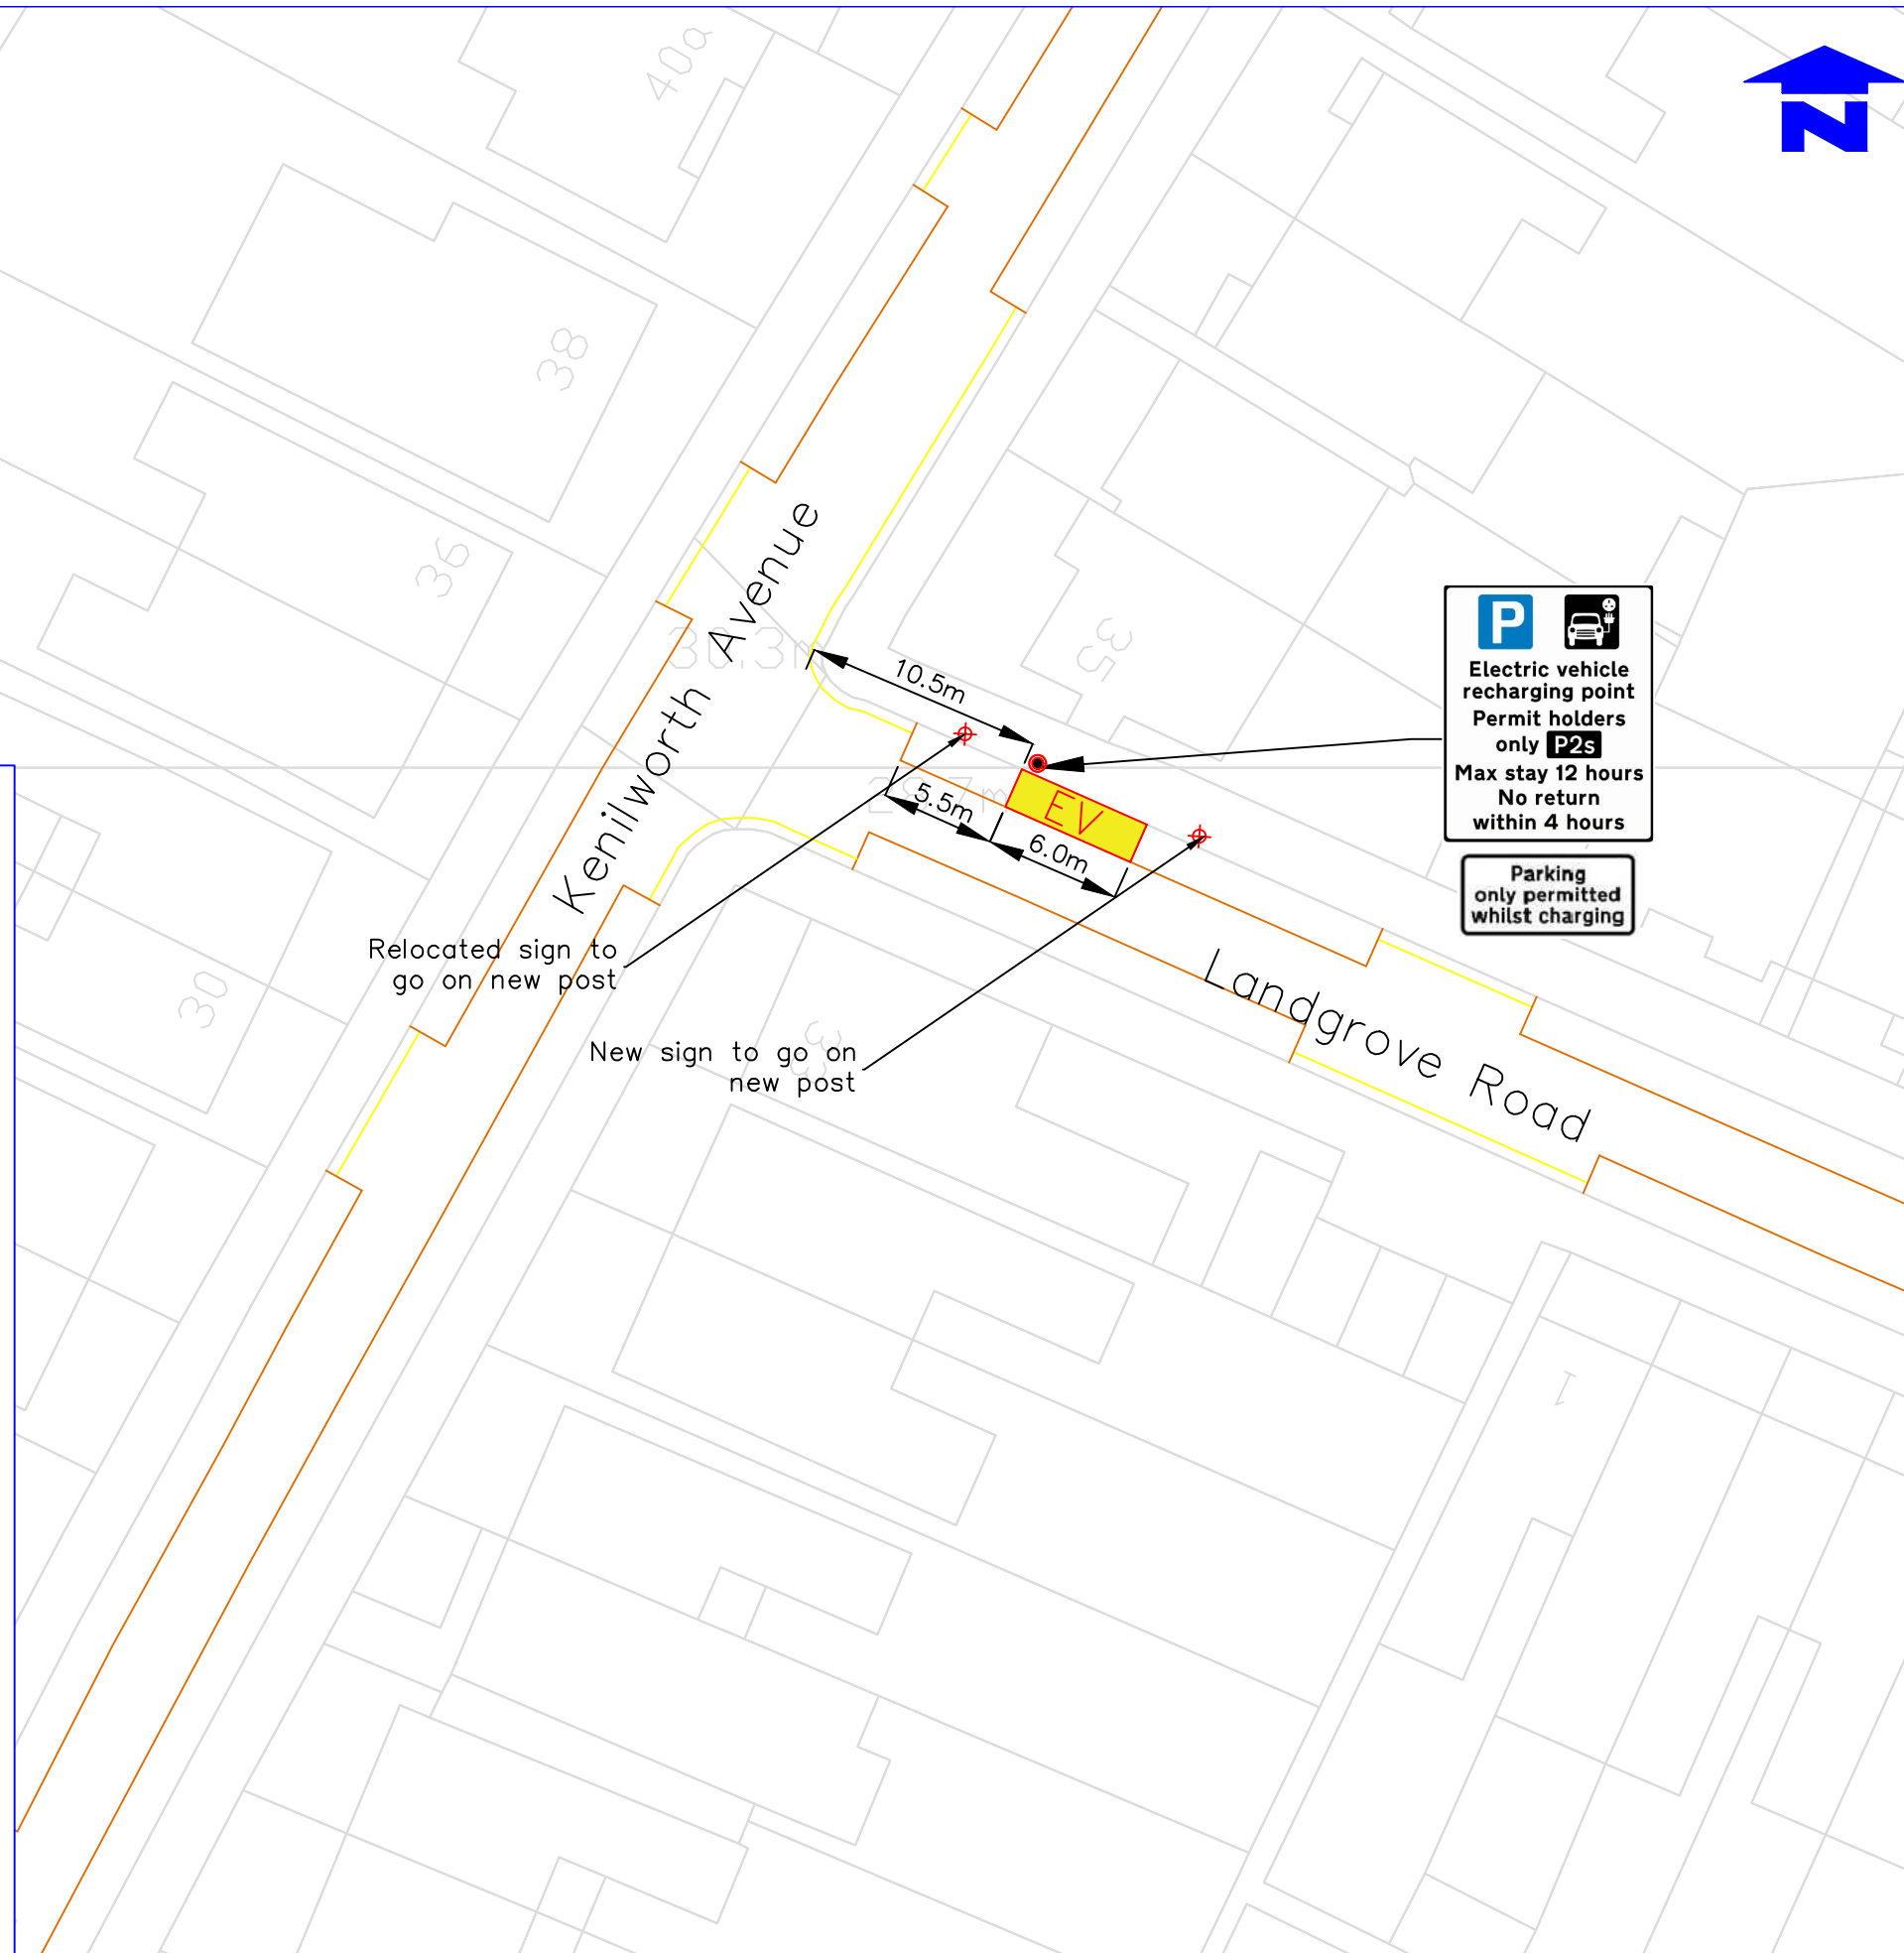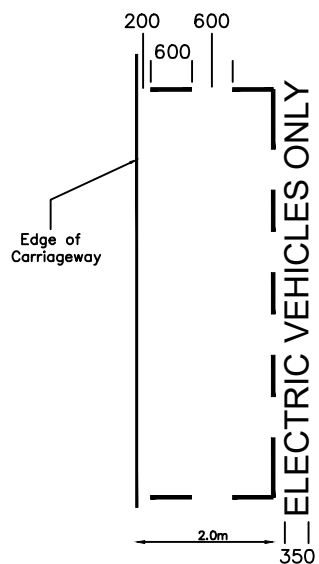

P 
Electric vehicle recharging point
Permit holders only P2s
Max stay 12 hours
No return within 4 hours

Parking only permitted whilst charging

Relocated sign to go on new post

New sign to go on new post

Kenilworth Avenue

Landgrove Road

Notes
Do not scale from this drawing

Rev.	Revisions	Drawn	Sig.	Date	Chkd.	Sig.	Date	App.	Sig.	Date



FUTURE MERTON

Reproduced from/based upon the Ordnance Survey's 1:250 maps with the permission of the Controller of H.M.S.O., Crown Copyright Reserved. Unauthorised reproduction infringes Crown copyright and may lead to prosecution or civil proceedings. London Borough of Merton 100019239 2005

Drawn by	Sig.	Date
SC		Aug 23
Checked by	Sig.	Date
SC		Aug 23
Approved by	Sig.	Date

PROJECT
LAMP COLUMN EV CHARGING BAYS

TITLE
Landgrove Road (near kenilworth avenue)
Wimbledon, SW19 7LL (Zone P2s)



Merton Civic Centre
London Road
Morden, Surrey
SM4 5DX
www.merton.gov.uk

Drawing No.	Z30-008-04
Revision	
Classification	CONSTRUCTION
Scale	1:500