


File name C:\USERS\JACK.RANCE\WSP_0365\MERTON DOCKLESS CYCLE HIRE BAYS - TEMP DOCUMENT UPLOAD\01 - DRAWINGS\09 - COLLIER'S WOOD\UK0028648.3916-WSP-XX-BR-DR-LP-0100-84-89.DWG, printed on 14 February 2025 10:39:36, by Rance, Jack

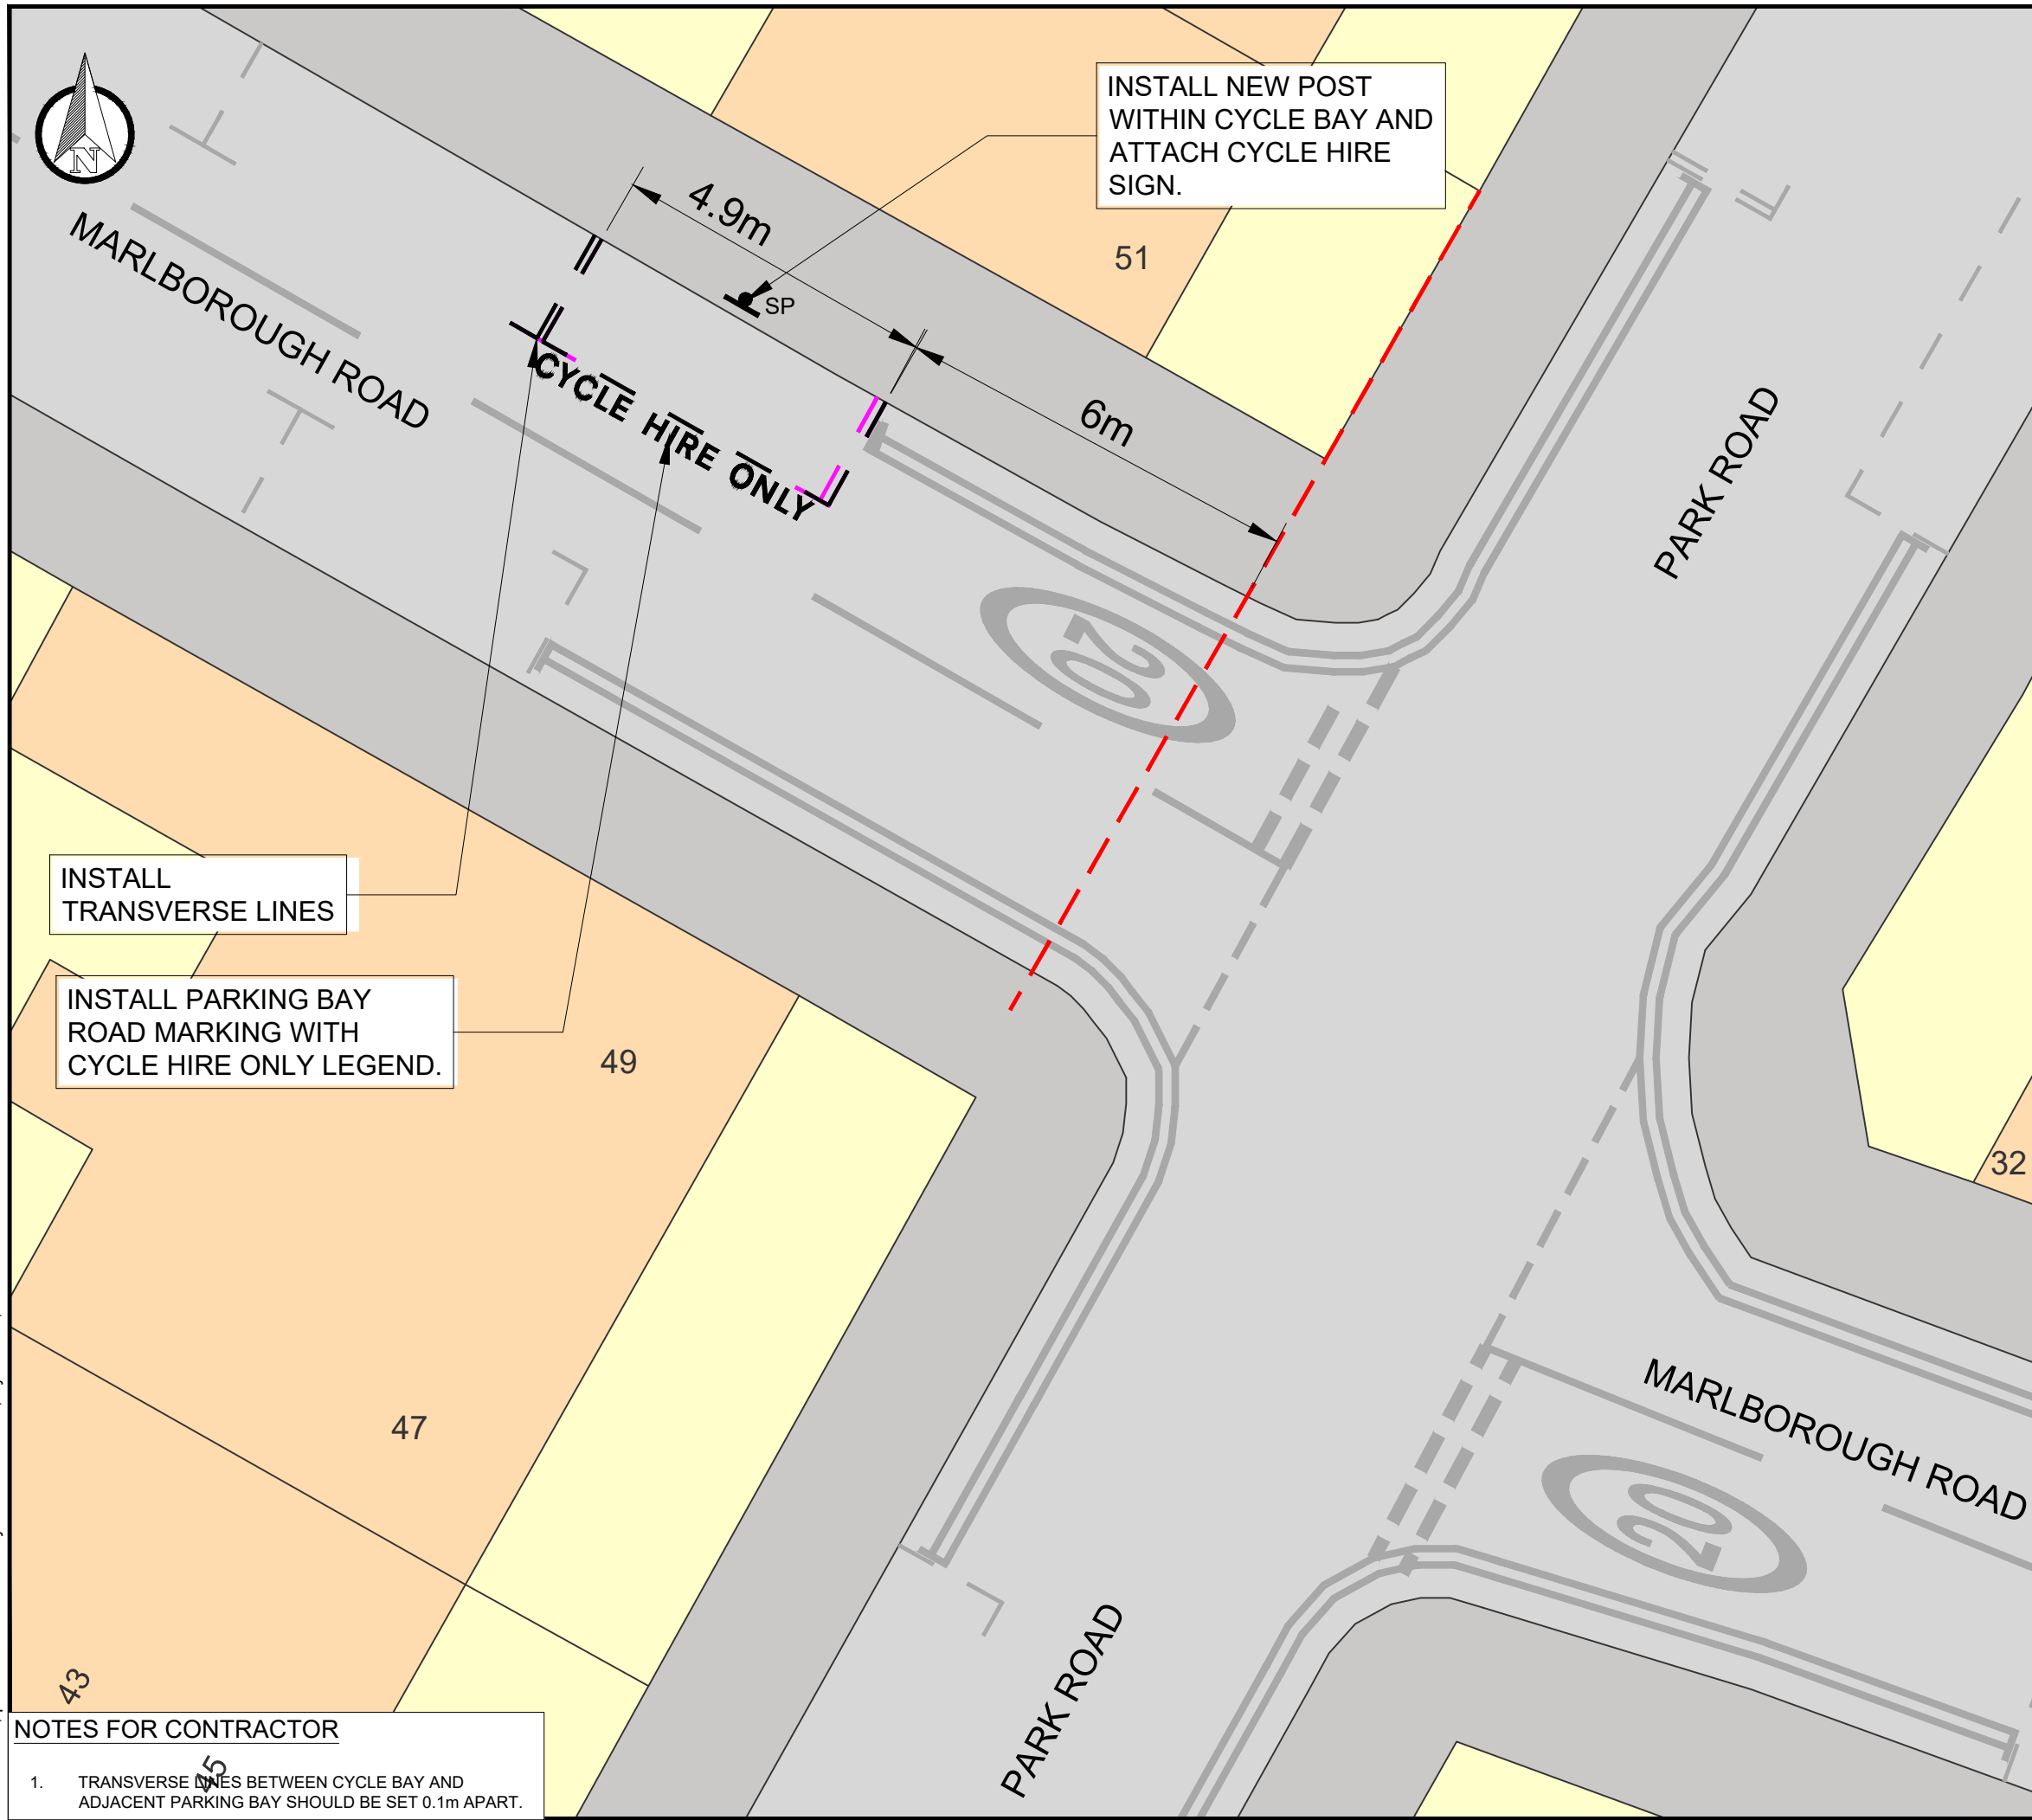

DO NOT SCALE

DESCRIPTION

ON THE NORTH-EASTERN SIDE, FROM A POINT 6 METRES NORTHWEST OF THE SOUTH-EASTERN BOUNDARY OF NO 51 PARK ROAD, NORTHWESTWARDS FOR A DISTANCE OF 4.9 METRES.

INSTALL NEW POST WITHIN CYCLE BAY AND ATTACH CYCLE HIRE SIGN.

KEY

- EXISTING KERB
- EXISTING ROAD MARKING
- BUILDING REFERENCE LINE
- PROPOSED SIGN AND POST
- EXISTING ROAD MARKING TO BE REMOVED
- PROPOSED ROAD MARKING

P01	07/02/2025	MM	FIRST ISSUE	CM	CM
REV	DATE	BY	DESCRIPTION	CHK	APP

DRAWING STATUS: **S2 - FOR INFORMATION**



WSP House, 70 Chancery Lane, London, WC2A 1AF, UK
T+ 44 (0) 207 314 5000, F+ 44 (0) 207 314 5111
wsp.com



PROJECT: **MERTON DOCKLESS BIKE HIRE PARKING BAYS**

TITLE: **MARLBOROUGH ROAD
COLLIERS WOOD, SW19 2HU
CPZ - CW**

SCALE @ A3: 1:100	CHECKED: CM	APPROVED: CM
----------------------	----------------	-----------------

PROJECT No: UK0028648.3916	DESIGNED: ENJ	DRAWN: ENJ	DATE: February 25
-------------------------------	------------------	---------------	----------------------

DRAWING No: CW-5 - MARLBOROUGH ROAD	REV: P01
---	--------------------

© WSP UK Ltd

NOTES FOR CONTRACTOR

- TRANSVERSE LINES BETWEEN CYCLE BAY AND ADJACENT PARKING BAY SHOULD BE SET 0.1m APART.