


File name C:\USERS\UKEN\J001\WSP\0365\MERTON DOCKLESS CYCLE HIRE BAYS - TEMP DOCUMENT UPLOAD\01 - DRAWINGS\05 - WIMBLEDON CHASE\UK0028648.3916-WSP-XX-BR-DR-LP-0100-40-46.DWG, printed on 18 February 2025 11:03:46, by Newton Jones, Emelia

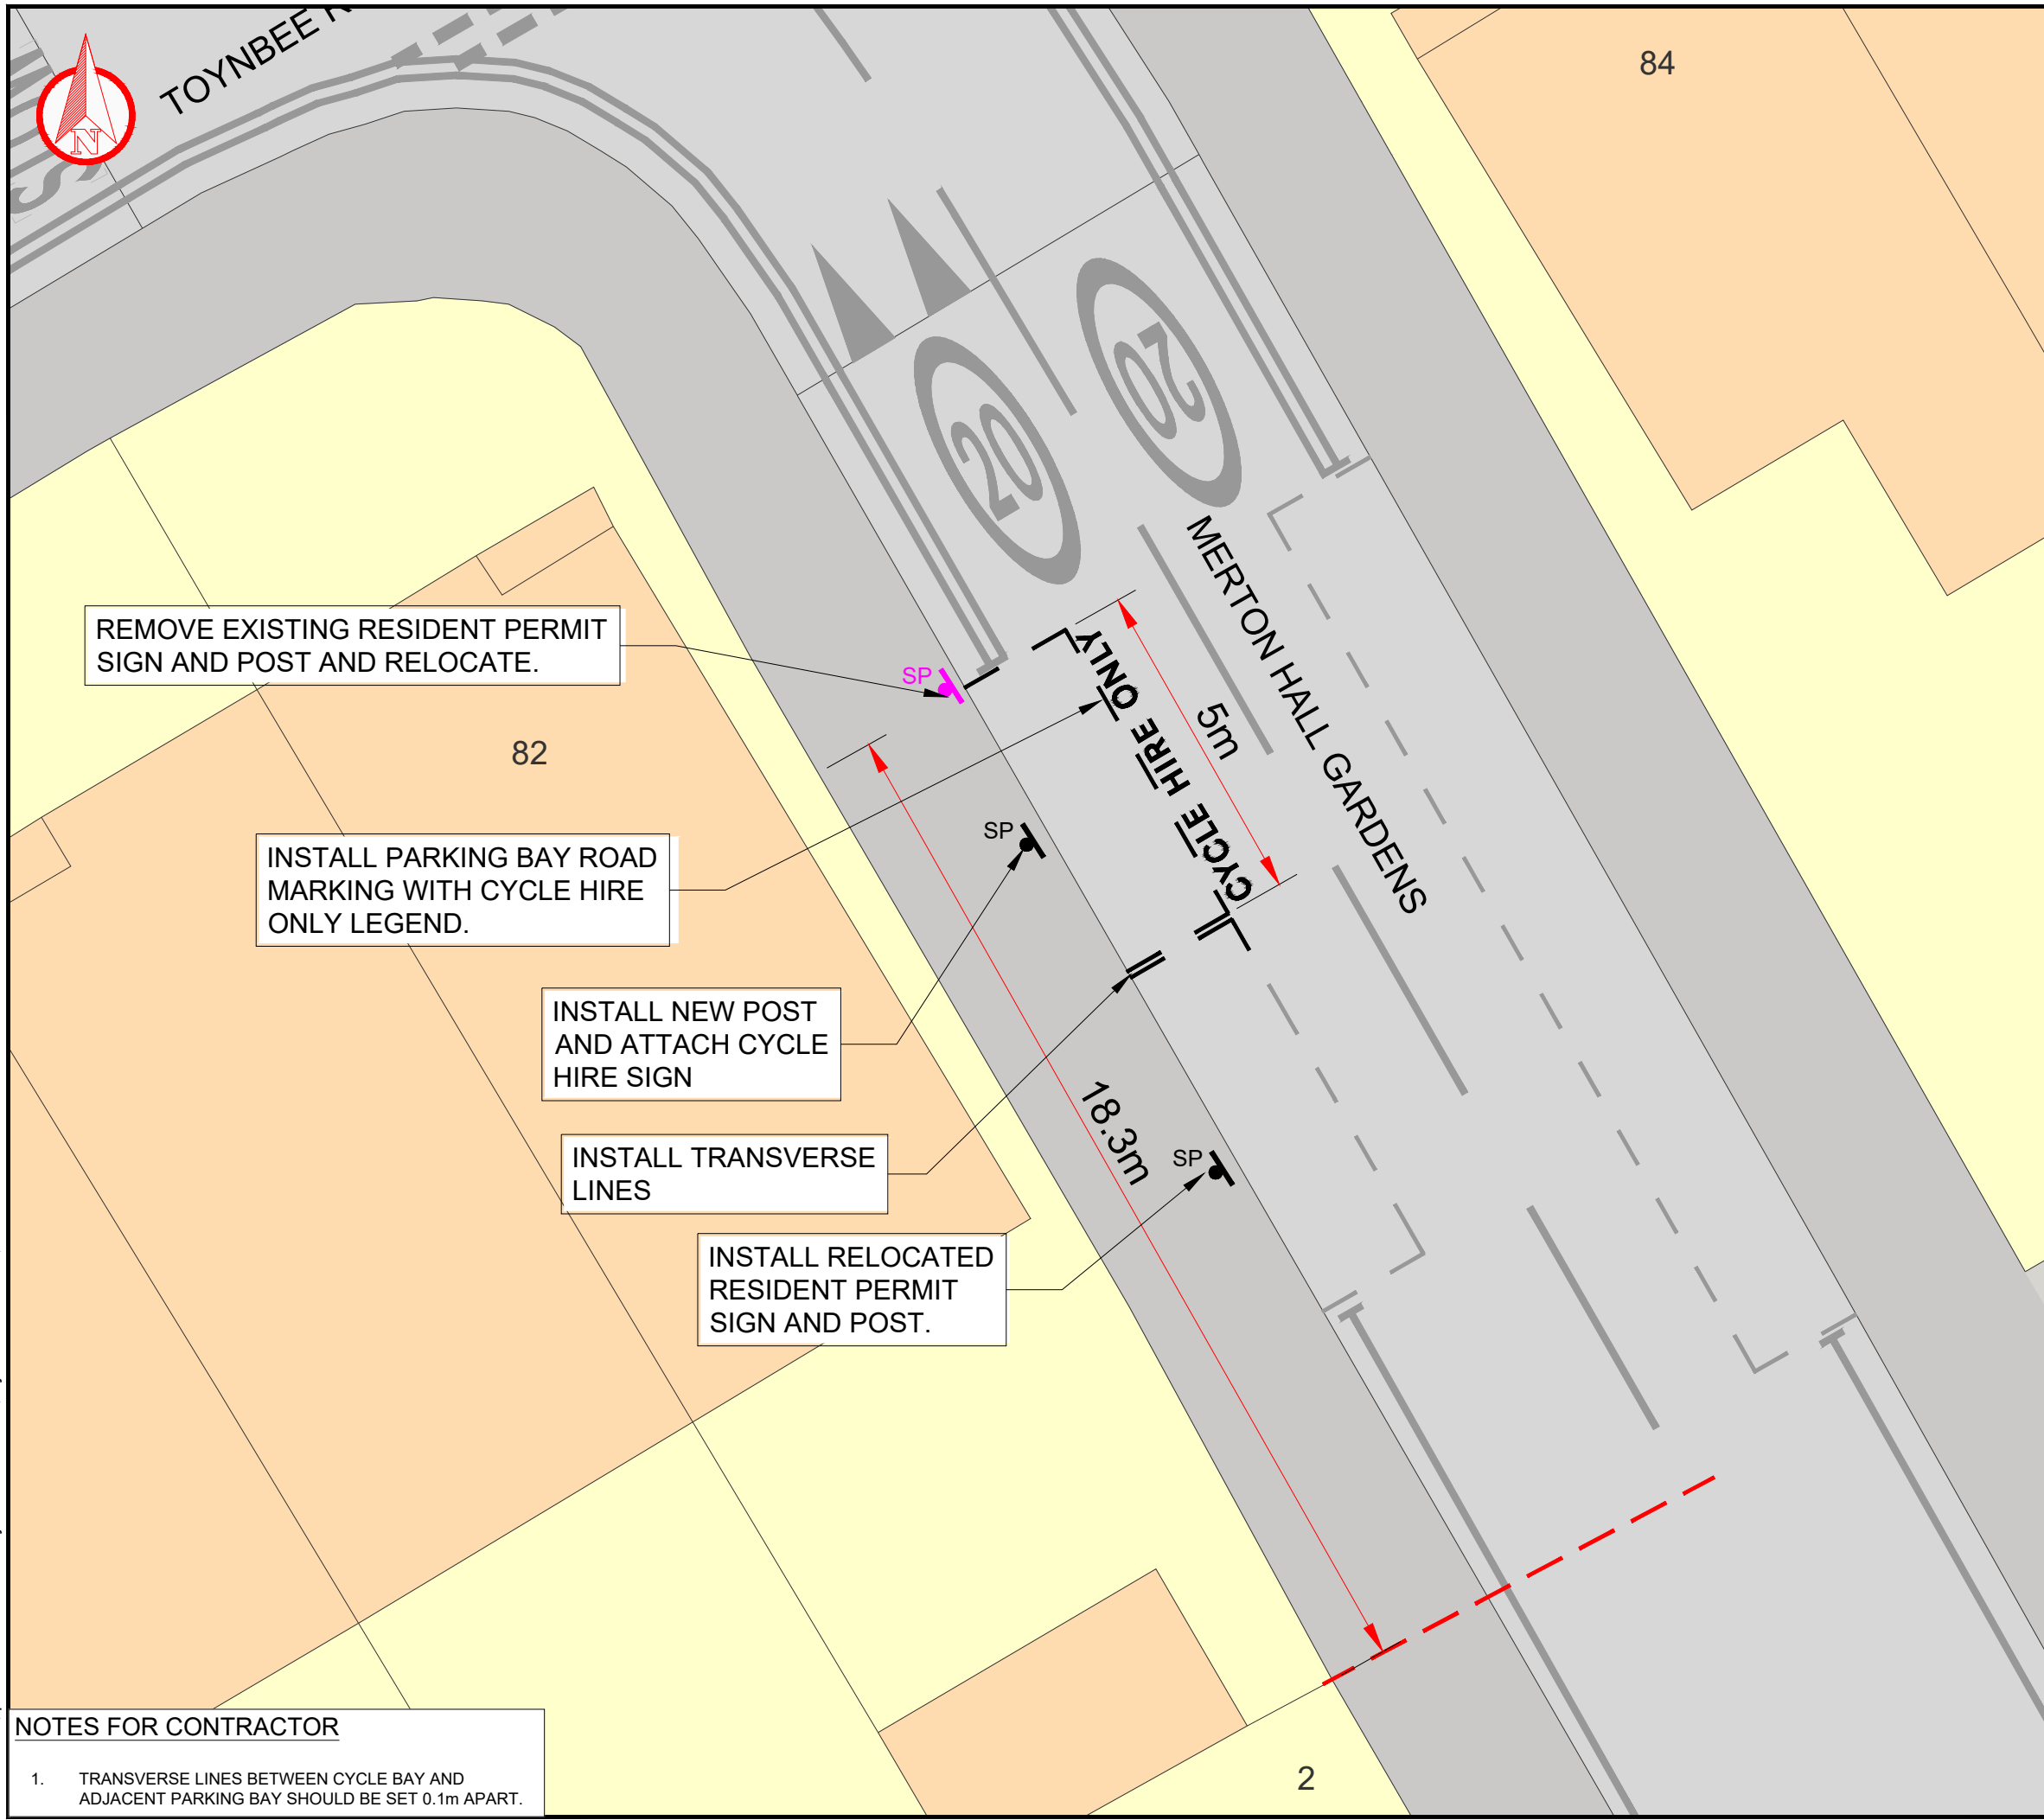

REMOVE EXISTING RESIDENT PERMIT SIGN AND POST AND RELOCATE.

INSTALL PARKING BAY ROAD MARKING WITH CYCLE HIRE ONLY LEGEND.

INSTALL NEW POST AND ATTACH CYCLE HIRE SIGN

INSTALL TRANSVERSE LINES

INSTALL RELOCATED RESIDENT PERMIT SIGN AND POST.

NOTES FOR CONTRACTOR

1. TRANSVERSE LINES BETWEEN CYCLE BAY AND ADJACENT PARKING BAY SHOULD BE SET 0.1m APART.

DO NOT SCALE

DESCRIPTION

ON THE SOUTH-WESTERN SIDE, FROM A POINT 18.3 METRES NORTHWEST OF THE BOUNDARY BETWEEN 82 TOYNEE ROAD AND 2 MERTON HALL GARDENS, SOUTHEASTWARDS FOR A DISTANCE OF 5 METRES

INSTALL NEW POST WITHIN CYCLE BAY AND ATTACH CYCLE HIRE SIGN. RESIDENT PERMIT SIGN AND POST TO BE RELOCATED 5 METRES SOUTHEAST OF THE SOUTH-EASTERN END OF THE CYCLE BAY

KEY

	EXISTING KERB
	EXISTING ROAD MARKING
	EXISTING ROAD MARKING TO BE REMOVED
	PROPOSED ROAD MARKING
	BUILDING REFERENCE LINE
	PROPOSED SIGN POST
	EXISTING SIGN POST TO BE RELOCATED

P01	07/02/2025	MM	FIRST ISSUE	CM	CM
REV	DATE	BY	DESCRIPTION	CHK	APP

DRAWING STATUS: **S2 - FOR INFORMATION**



WSP House, 70 Chancery Lane, London, WC2A 1AF, UK
T+ 44 (0) 207 314 5000, F+ 44 (0) 207 314 5111
wsp.com

CLIENT:



PROJECT: **MERTON DOCKLESS BIKE HIRE PARKING BAYS**

TITLE: **MERTON HALL GARDENS
WIMBLEDON CHASE, SW20 8SN,
CPZ - 5F**

SCALE @ A3: 1:100	CHECKED: CM	APPROVED: CM
----------------------	----------------	-----------------

PROJECT No: UK0028648.3916	DESIGNED: JR	DRAWN: JR	DATE: February 25
-------------------------------	-----------------	--------------	----------------------

DRAWING No: DD-5 - MERTON HALL GARDENS	REV: P01
--	--------------------

© WSP UK Ltd