


File name C:\USERS\UKJUG006\WSP_0365\MERTON DOCKLESS CYCLE HIRE BAYS - TEMP DOCUMENT UPLOAD\01 - DRAWINGS\05 - WIMBLEDON CHASE\UK0028648.3916-WSP-XX-BR-DR-LP-0100-40-46.DWG., printed on 14 February 2025 11:01:13, by Gannon, Jude

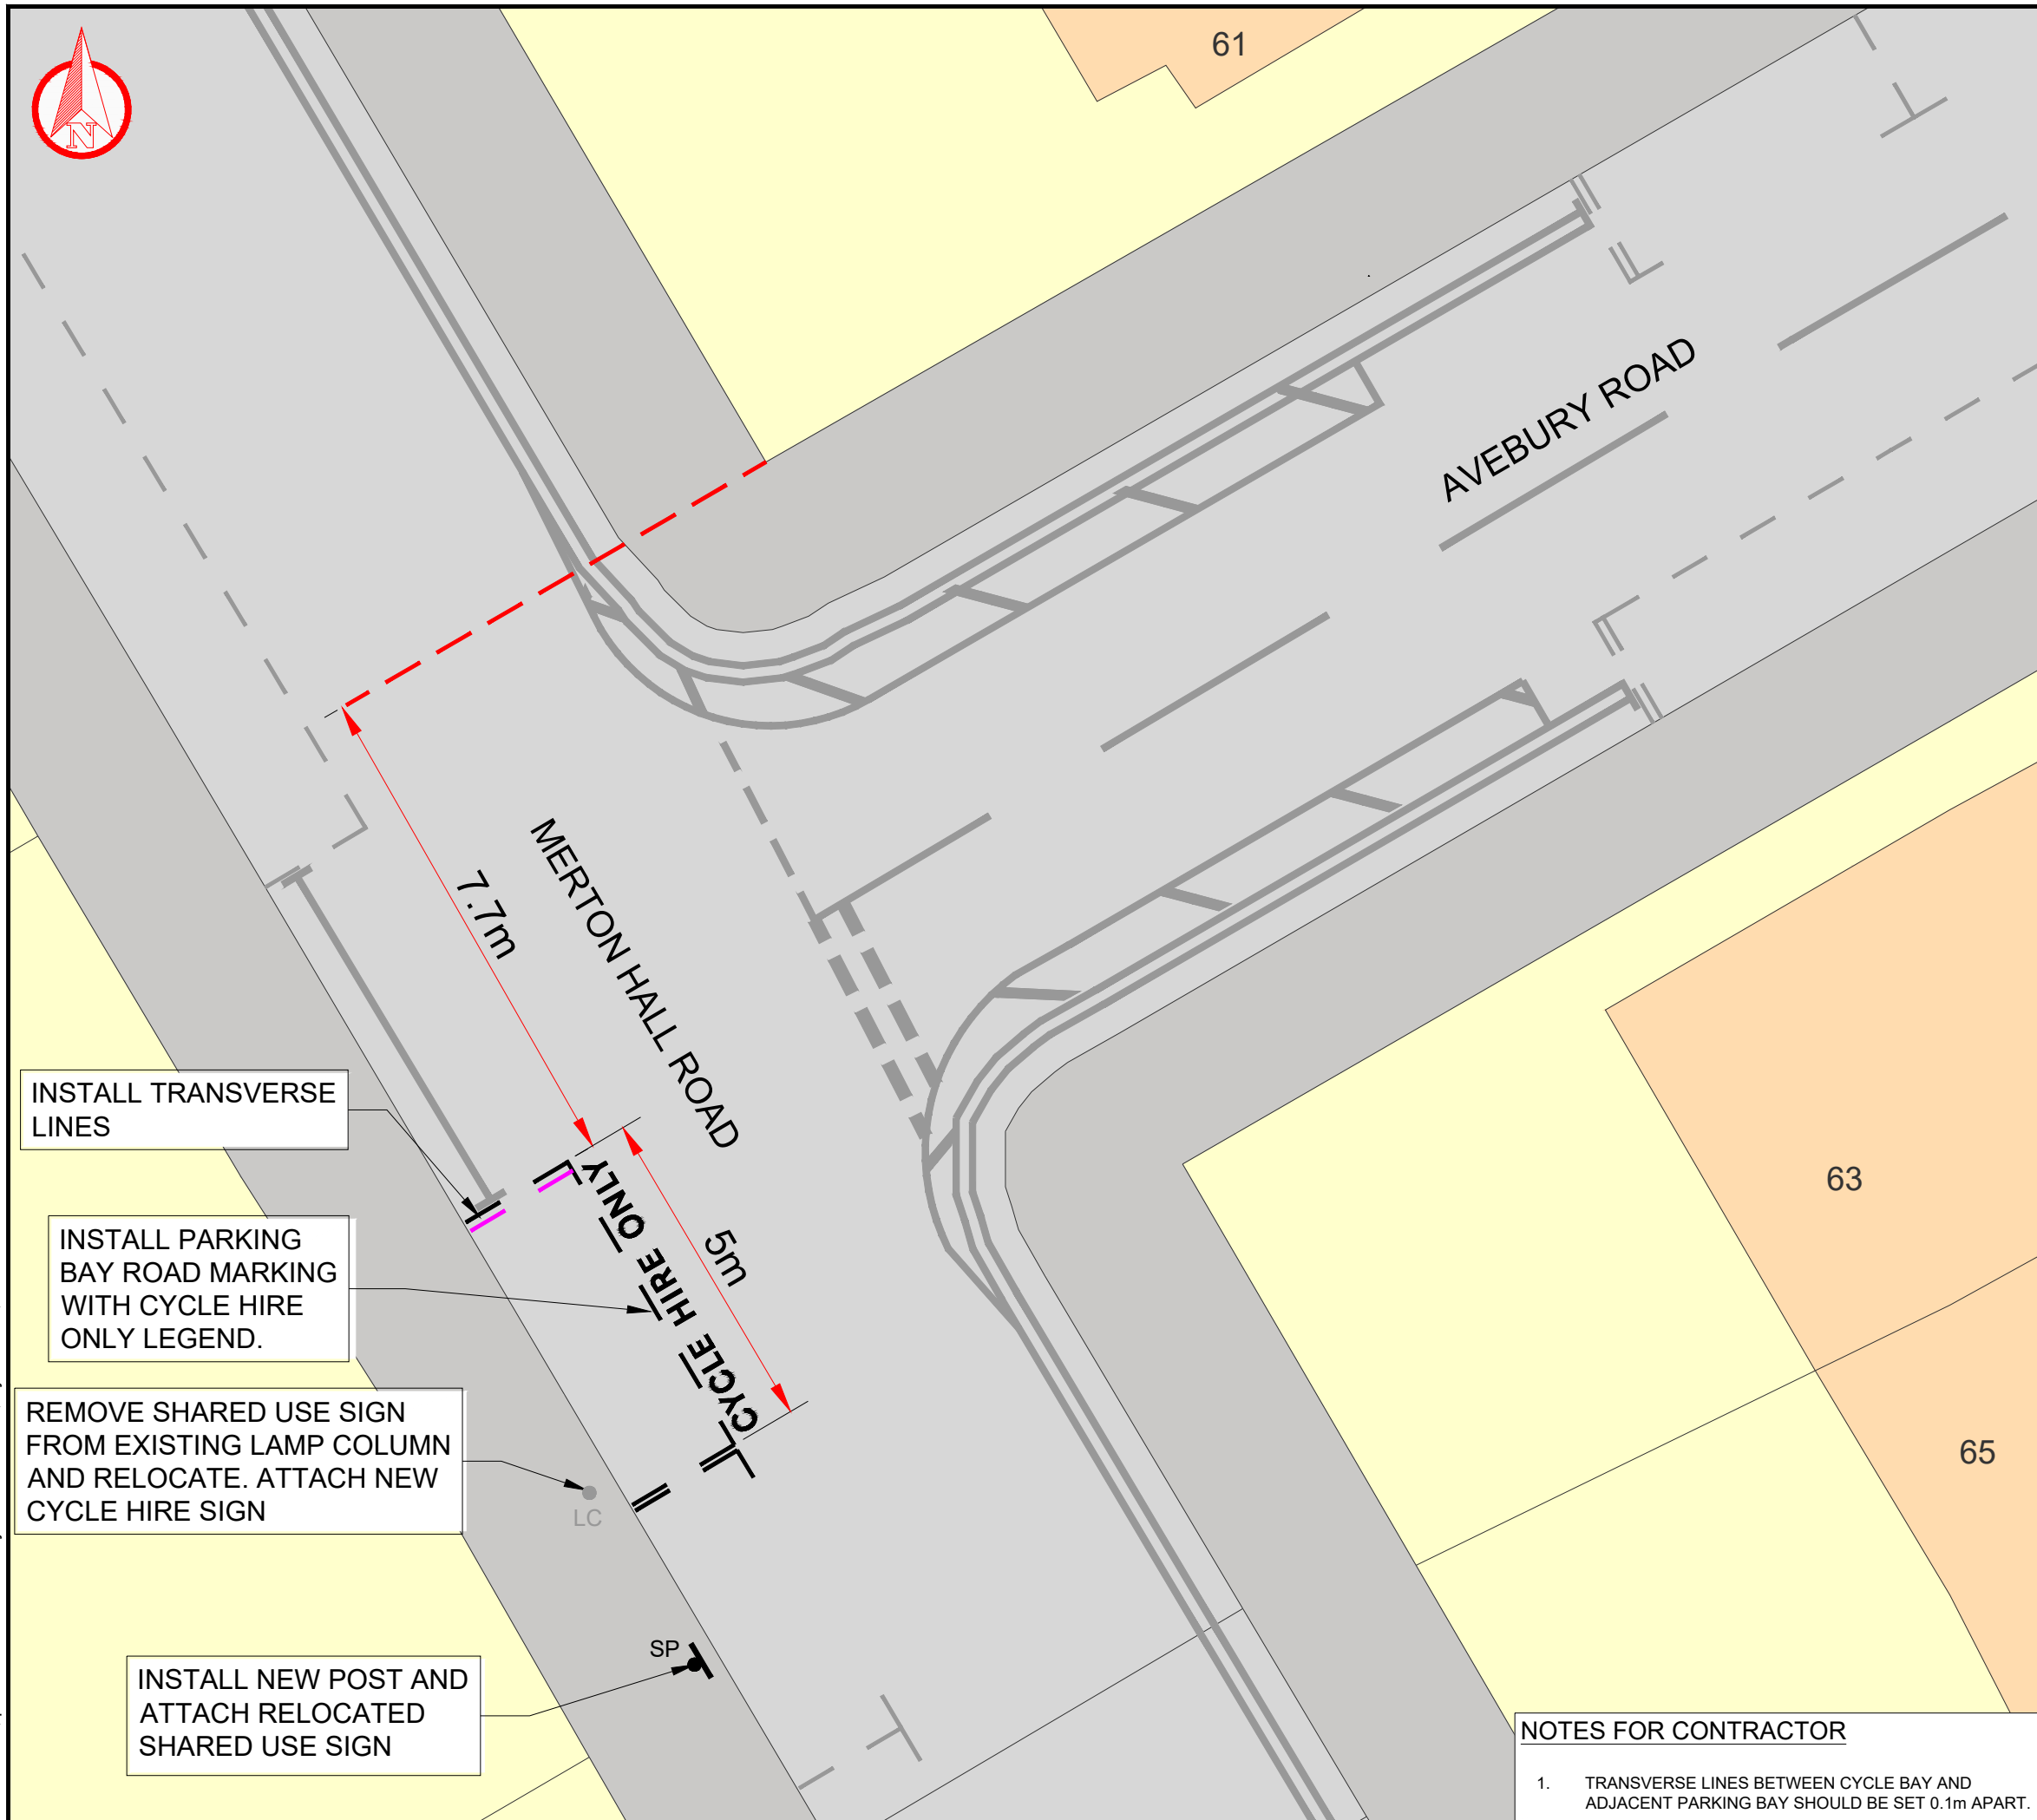

INSTALL TRANSVERSE LINES

INSTALL PARKING BAY ROAD MARKING WITH CYCLE HIRE ONLY LEGEND.

REMOVE SHARED USE SIGN FROM EXISTING LAMP COLUMN AND RELOCATE. ATTACH NEW CYCLE HIRE SIGN

INSTALL NEW POST AND ATTACH RELOCATED SHARED USE SIGN

DO NOT SCALE

DESCRIPTION
 ON THE SOUTH-WESTERN SIDE, FROM A POINT OPPOSITE A POINT 7.7 METRES SOUTHEAST OF THE SOUTH EASTERN BOUNDARY OF 61 MERTON HALL ROAD, SOUTHEASTWARDS FOR A DISTANCE OF 5 METRES.
 REMOVE EXISTING SHARED USE SIGN AND RELOCATE . ATTACH CYCLE HIRE SIGN TO EXISTING LAMP COLUMN. INSTALL A NEW POST AND MOUNT RELOCATED SHARED USE SIGN.

KEY

- EXISTING KERB
- EXISTING ROAD MARKING
- EXISTING ROAD MARKING TO BE REMOVED
- PROPOSED ROAD MARKING
- BUILDING REFERENCE LINE
- PROPOSED SIGN POST
- EXISTING LAMP COLUMN

| REV | DATE | BY | DESCRIPTION | CHK | APP |
|-----|------------|----|-------------|-----|-----|
| P01 | 07/02/2025 | MM | FIRST ISSUE | CM | CM |

DRAWING STATUS: **S2 - FOR INFORMATION**

WSP House, 70 Chancery Lane, London, WC2A 1AF, UK
 T+ 44 (0) 207 314 5000, F+ 44 (0) 207 314 5111
 wsp.com

CLIENT:

PROJECT: **MERTON DOCKLESS BIKE HIRE PARKING BAYS**

TITLE: **MERTON HALL ROAD
 WIMBLEDON CHASE, SW19 3PR,
 CPZ - 5F**

| | | |
|----------------------|----------------|-----------------|
| SCALE @ A3: 1:100 | CHECKED: CM | APPROVED: CM |
|----------------------|----------------|-----------------|

| | | | |
|-------------------------------|-----------------|--------------|----------------------|
| PROJECT No: UK0028648.3916 | DESIGNED: JR | DRAWN: JR | DATE: February 25 |
|-------------------------------|-----------------|--------------|----------------------|

| | |
|---|--------------------|
| DRAWING No: DD-2 - MERTON HALL ROAD | REV: P01 |
|---|--------------------|

NOTES FOR CONTRACTOR

- TRANSVERSE LINES BETWEEN CYCLE BAY AND ADJACENT PARKING BAY SHOULD BE SET 0.1m APART.

© WSP UK Ltd