



Description

On southwest side. From a point 13.5 metres northwest of its junction with Ashen Grove, northwest for a distance of 6 metres.


EV sign to go on lamp column 8 with permit holder for Zone P2.

KEY

- EV Electrical charging bay
- New post
- Crossovers
- Permit holder bay
- Shared use bay
- Lamp Column

Note

- Main sign to have an x-height of 20mm
- Subplate to have an x-height of 15mm
- Relocate existing permit holder sign to new post at southeast end of bay to southeast.

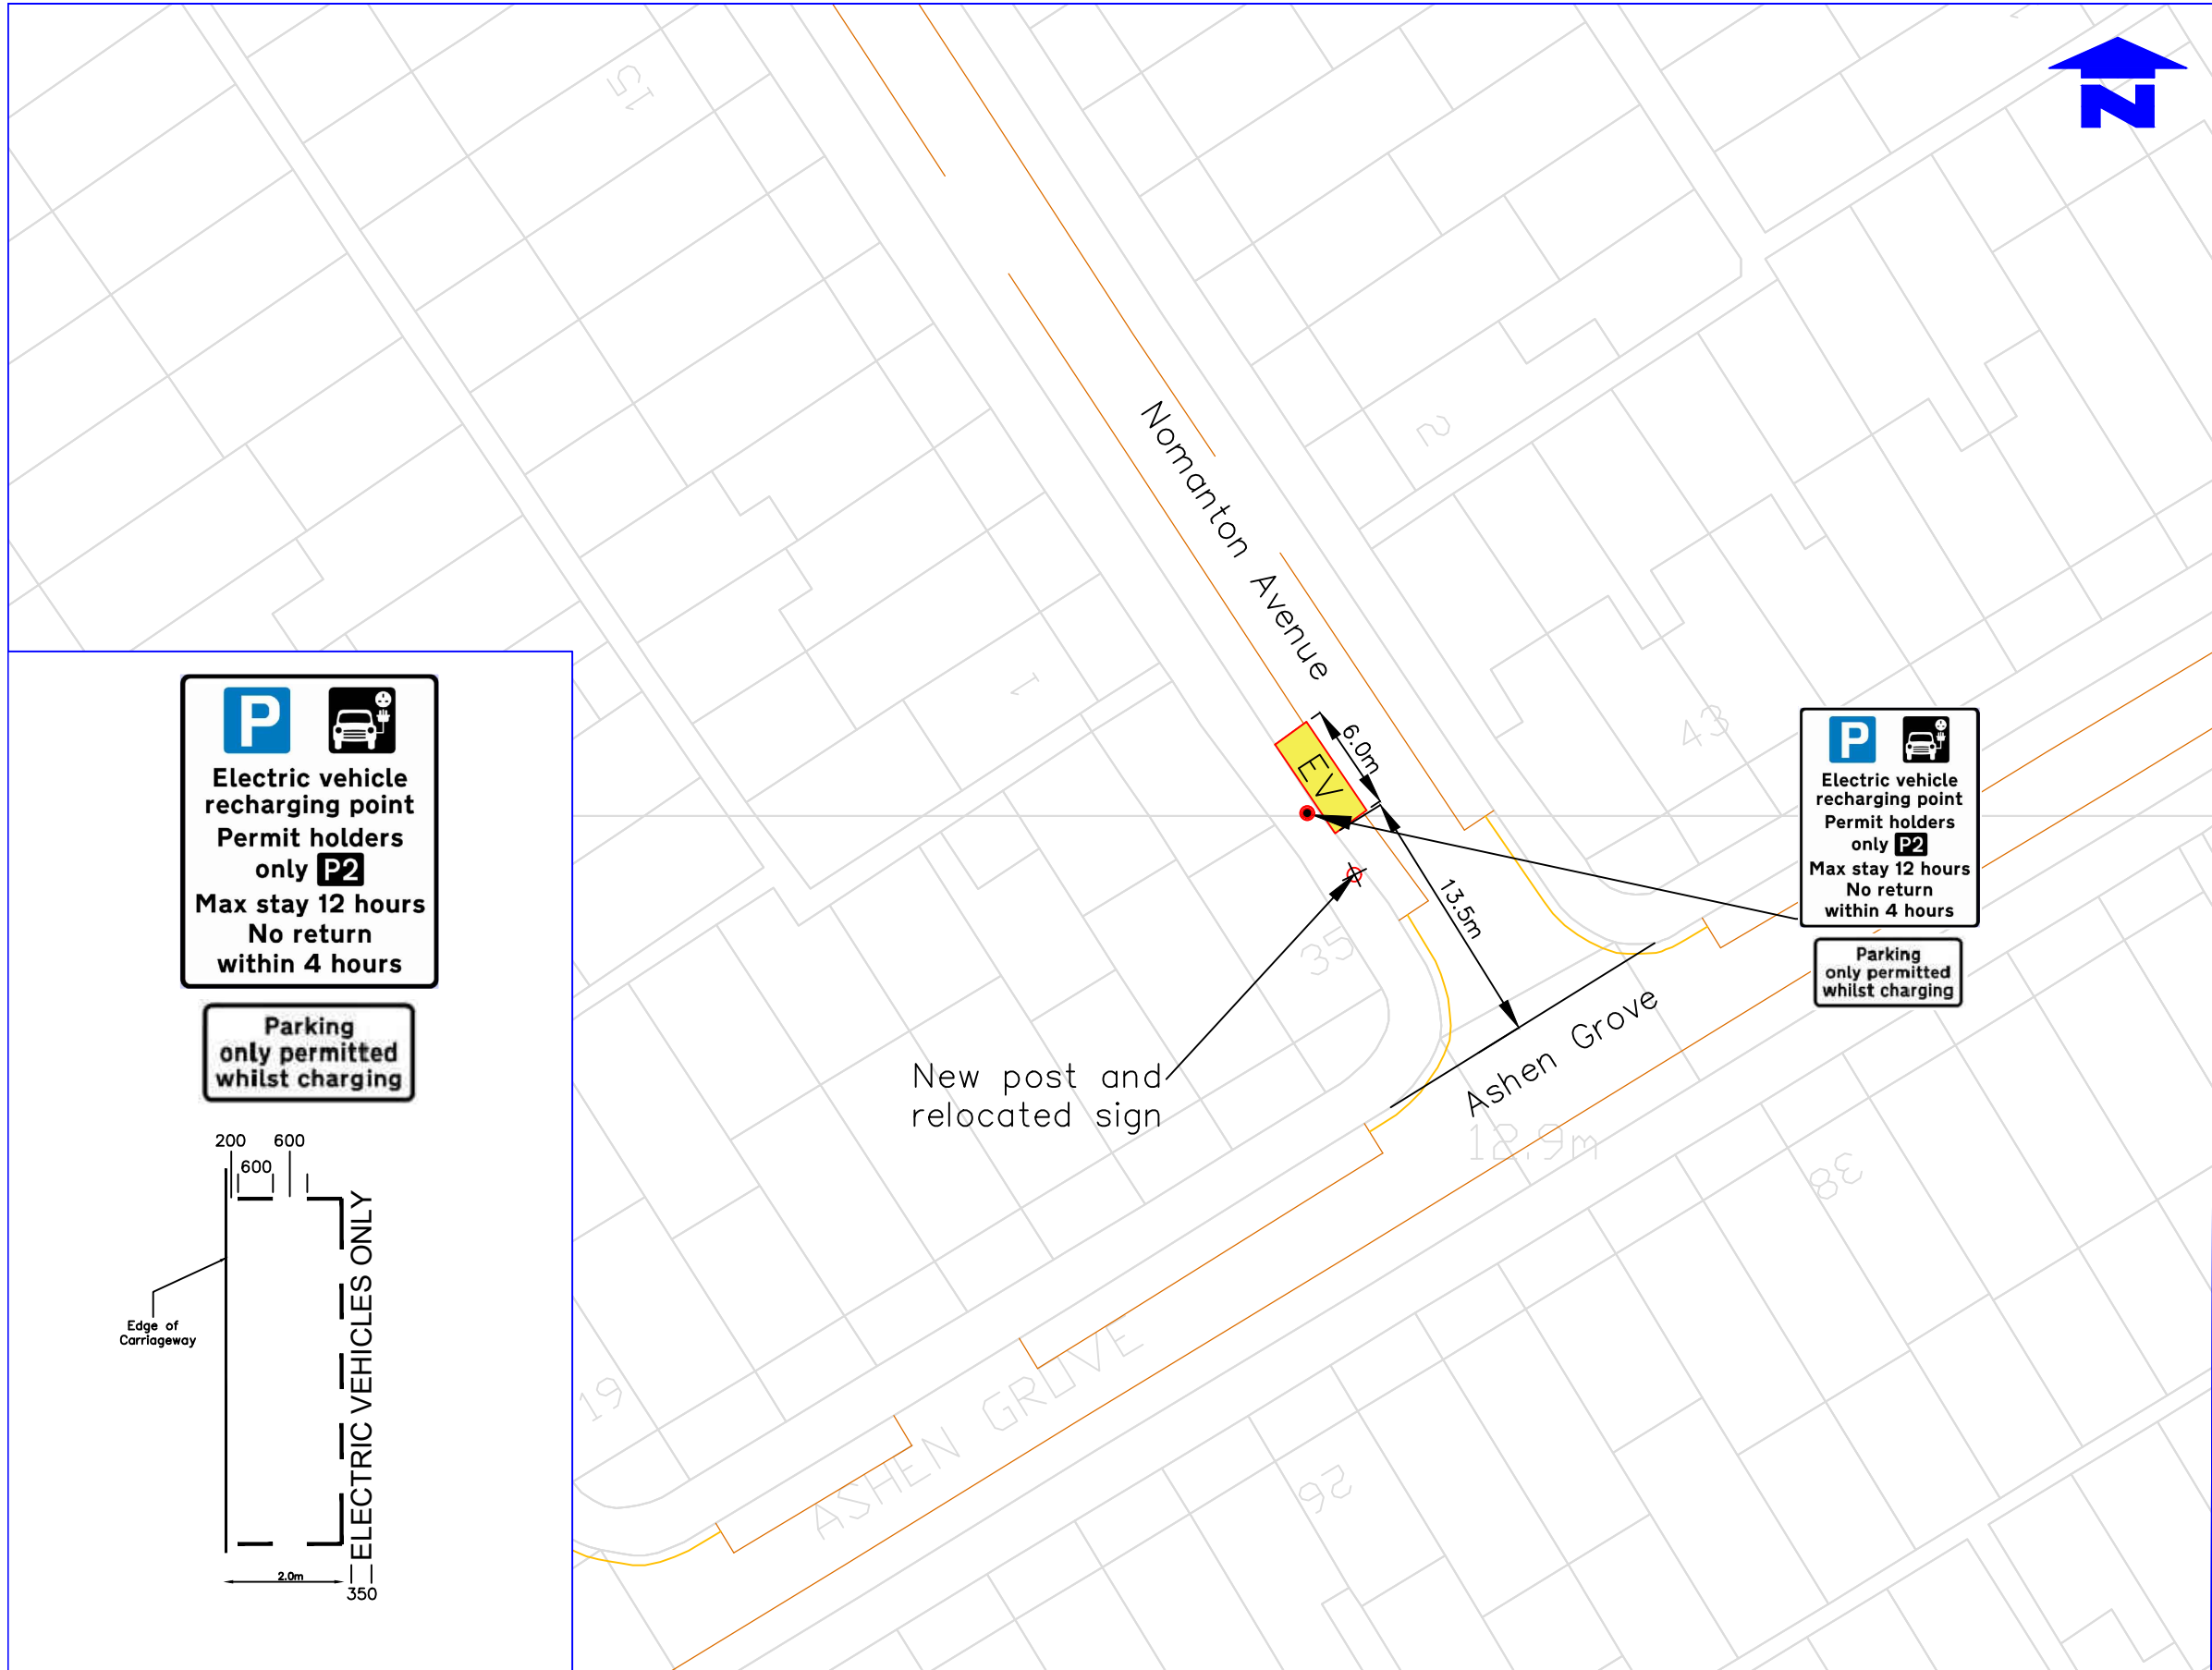


P
Electric vehicle recharging point
Permit holders only P2
Max stay 12 hours
No return within 4 hours

Parking only permitted whilst charging

P
Electric vehicle recharging point
Permit holders only P2
Max stay 12 hours
No return within 4 hours

Parking only permitted whilst charging

New post and relocated sign

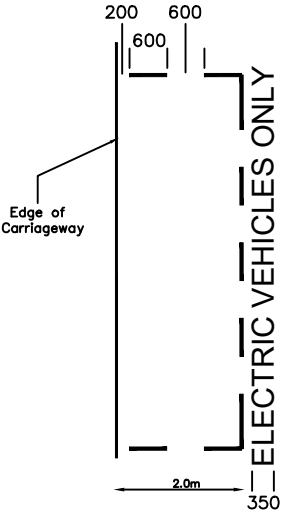

Notes
Do not scale from this drawing

Rev.	Revisions	Drawn	Sig.	Date	Chkd.	Sig.	Date	App.	Sig.	Date

Sustainable Communities
 environment & regeneration

FUTURE MERTON

Reproduced from/based upon the Ordnance Survey's 1:1250 maps with the permission of the Controller of H.M.S.O., Crown Copyright Reserved. Unauthorised reproduction infringes Crown copyright and may lead to prosecution or civil proceedings. London Borough of Merton 100019259 2005

Drawn by	Sig.	Date
sc		25.07.23
Checked by	Sig.	Date
sc		25.07.23
Approved by	Sig.	Date

PROJECT
LAMP COLUMN EV CHARGING BAYS

TITLE
 Nomanton Avenue (junction with Ashen Grove)
 SW19 8BW, (Zone P2)

Merton Civic Centre
 London Road
 Morden, Surrey
 SM4 5DX
 www.merton.gov.uk

Drawing No.	Z30-006-13
Revision	
Classification	CONSTRUCTION
Scale	1:500