


File name C:\USERS\JACK.RANCE\WSP\_0365\MERTON DOCKLESS CYCLE HIRE BAYS - TEMP DOCUMENT UPLOAD\01 - DRAWINGS\09 - COLLIER'S WOOD\UK0028648.3916-WSP-XX-BR-DR-LP-0100-84-89.DWG, printed on 14 February 2025 10:35:33, by Rance, Jack

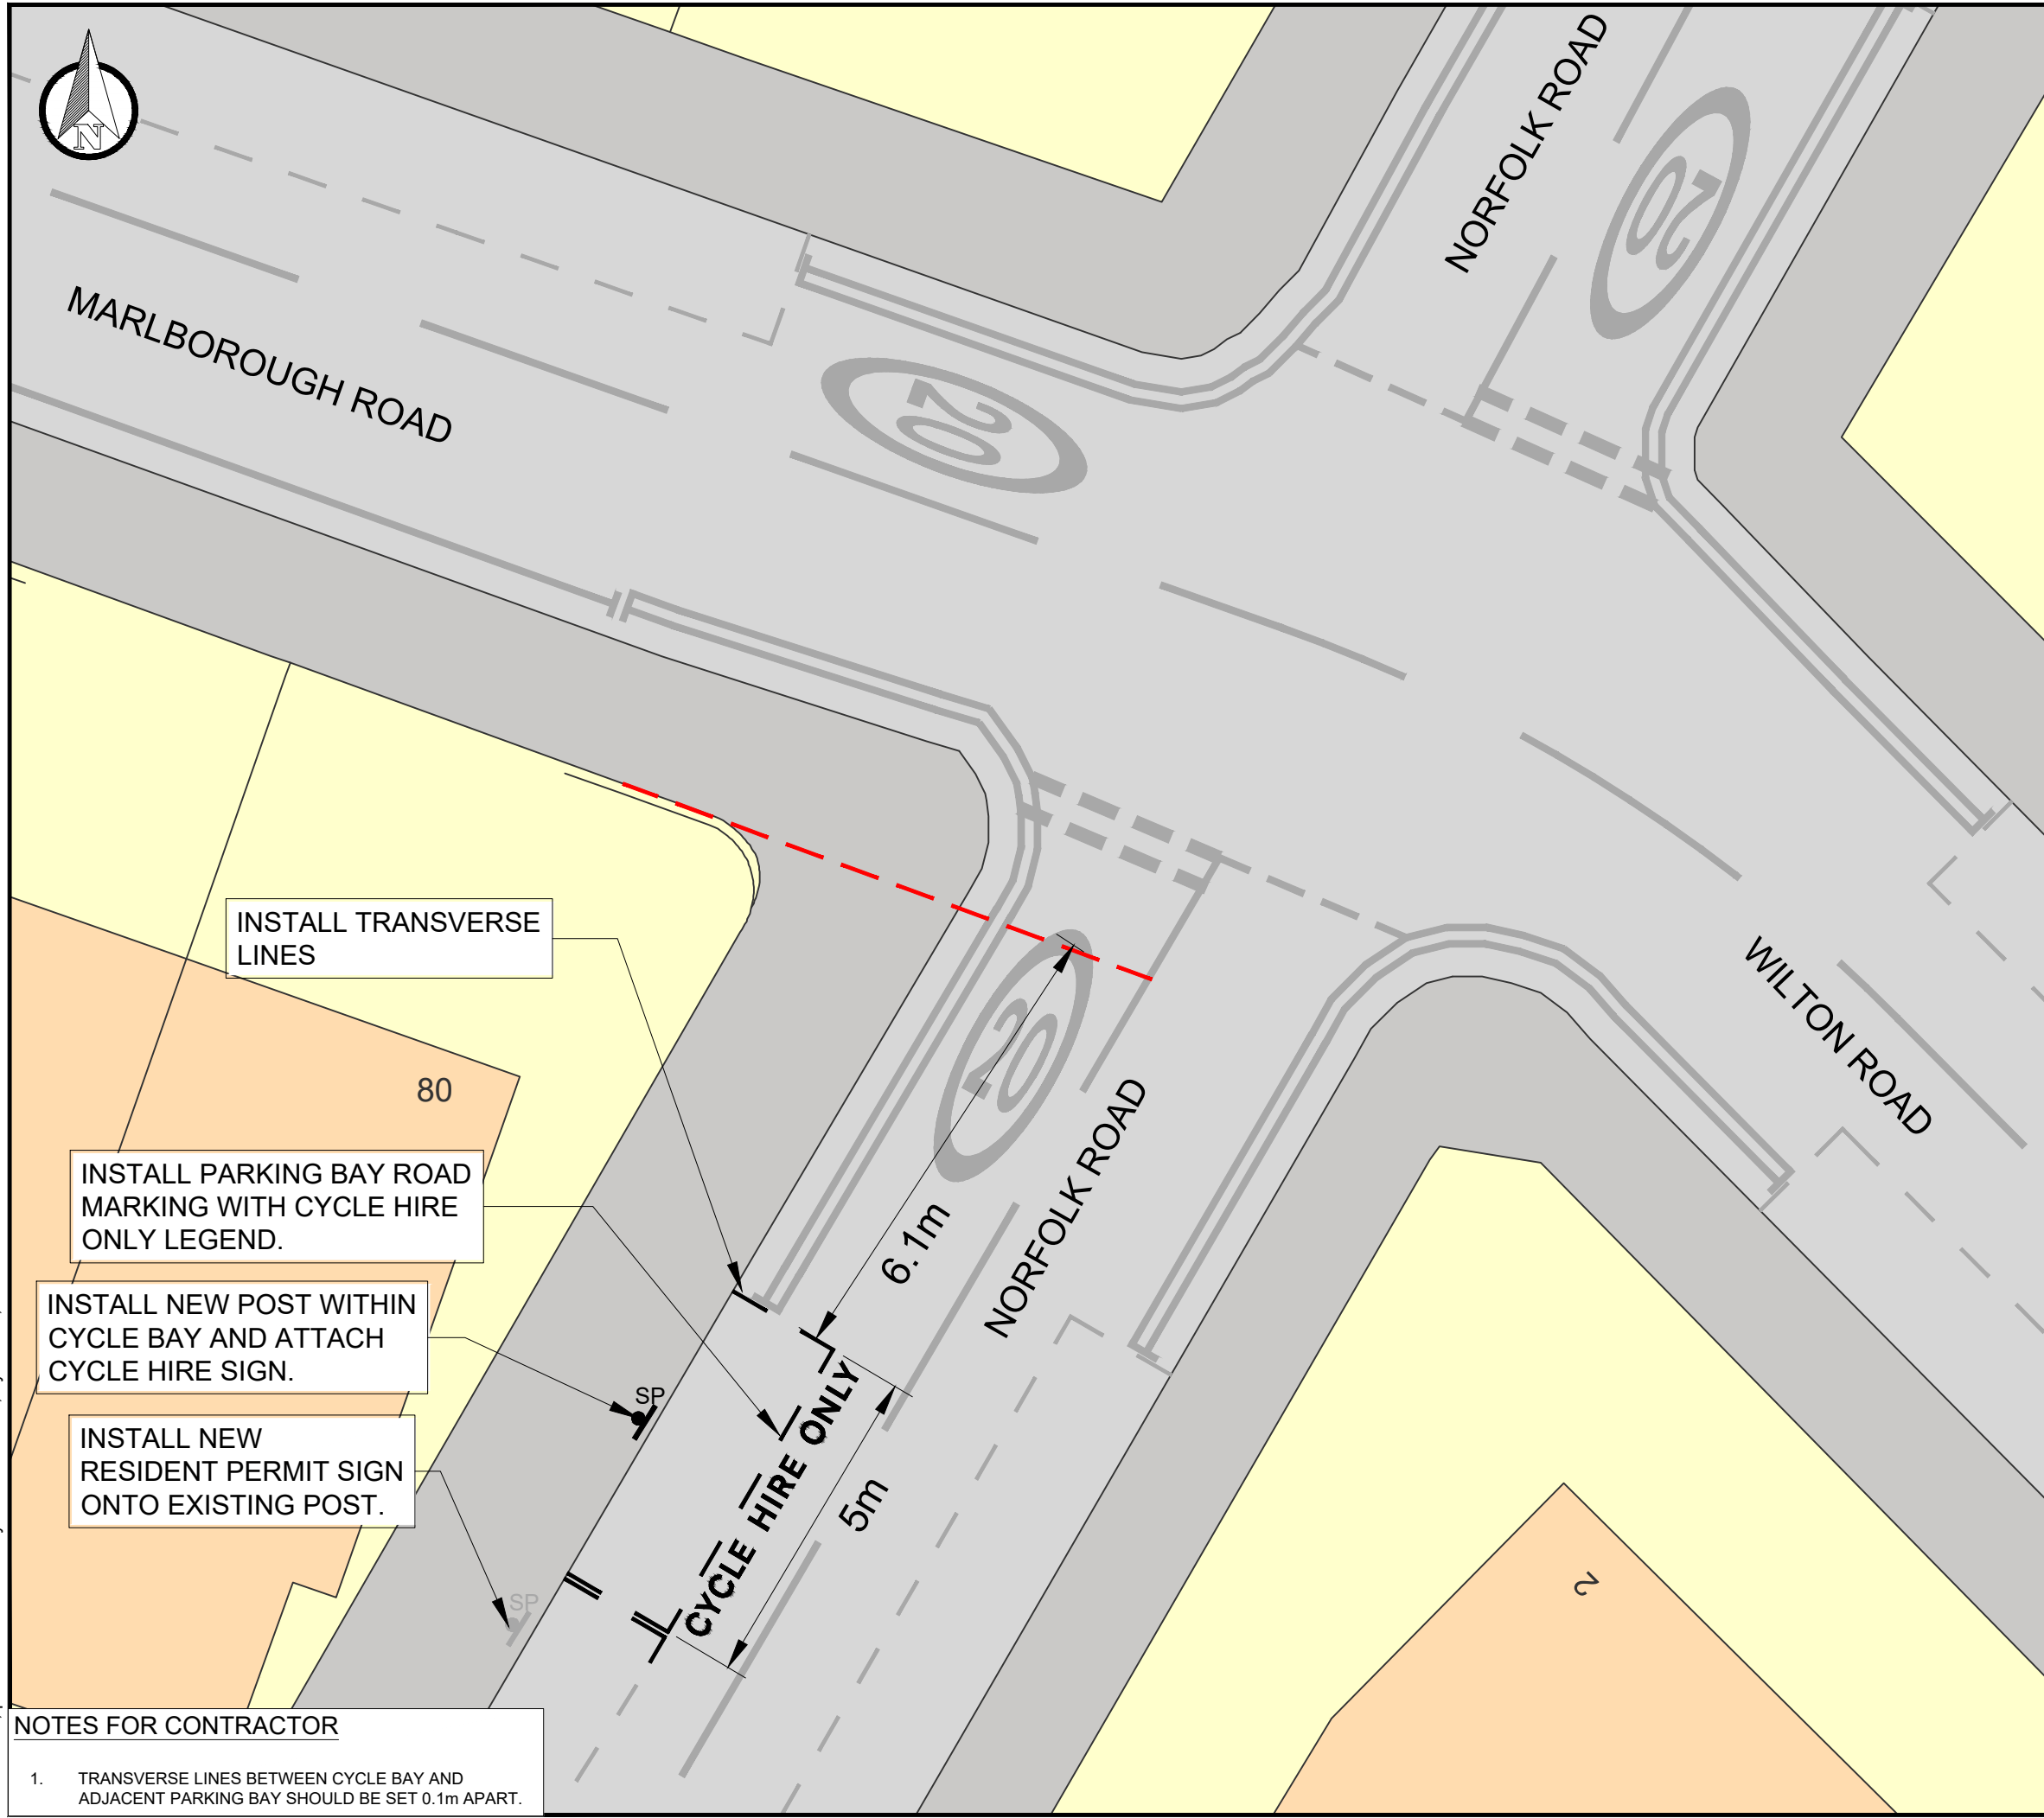

INSTALL TRANSVERSE LINES

INSTALL PARKING BAY ROAD MARKING WITH CYCLE HIRE ONLY LEGEND.

INSTALL NEW POST WITHIN CYCLE BAY AND ATTACH CYCLE HIRE SIGN.

INSTALL NEW RESIDENT PERMIT SIGN ONTO EXISTING POST.

**NOTES FOR CONTRACTOR**  
 1. TRANSVERSE LINES BETWEEN CYCLE BAY AND ADJACENT PARKING BAY SHOULD BE SET 0.1m APART.

DO NOT SCALE

**DESCRIPTION**

ON THE NORTH-WESTERN SIDE, FROM A POINT 6.1 METRES SOUTHWEST OF THE NORTH-EASTERN BOUNDARY OF NO 80 MARLBOROUGH ROAD, SOUTHWESTWARDS FOR A DISTANCE OF 5 METRES.

INSTALL NEW POST WITHIN CYCLE BAY AND ATTACH CYCLE HIRE SIGN. INSTALL RESIDENT PERMIT BAY SIGN ON EXISTING POST

**KEY**

- EXISTING KERB
- EXISTING ROAD MARKING
- BUILDING REFERENCE LINE
- PROPOSED SIGN AND POST
- EXISTING ROAD MARKING TO BE REMOVED
- PROPOSED ROAD MARKING

P01	07/02/2025	MM	FIRST ISSUE	CM	CM
REV	DATE	BY	DESCRIPTION	CHK	APP

DRAWING STATUS: **S2 - FOR INFORMATION**



WSP House, 70 Chancery Lane, London, WC2A 1AF, UK  
 T+ 44 (0) 207 314 5000, F+ 44 (0) 207 314 5111  
 wsp.com



PROJECT: **MERTON DOCKLESS BIKE HIRE PARKING BAYS**

TITLE: **NORFOLK ROAD  
 COLLIER'S WOOD, SW19 2HG  
 CPZ - CW**

SCALE @ A3: 1:100	CHECKED: CM	APPROVED: CM	
PROJECT No: UK0028648.3916	DESIGNED: ENJ	DRAWN: ENJ	DATE: February 25
DRAWING No: CW-4 - NORFOLK ROAD			REV: P01

© WSP UK Ltd