



Description
From a point 8.8 metres southwest of its junction with Lucien Road, southwest for a distance of 5.9 metres.

EV sign to go as splitter plate on lamp column 6 with arrow left for EV Bay and arrow right pay and display parking, Zone P3.

KEY

- EV Electrical charging bay
- New post
- Crossovers
- Permit holder bay
- Shared use bay
- Lamp Column

Note

Main sign to have an x-height of 20mm

Subplate to have an x-height of 15mm



P

Electric vehicle recharging point
Permit holders only **P3**
Max stay 12 hours
No return within 4 hours
←

P

Mon - Fri
9.30 am - 4.30 pm
Permit Holders **P3**
or
Pay by phone
quoting location
19361
Max stay 2 hours
→

Parking only permitted whilst charging

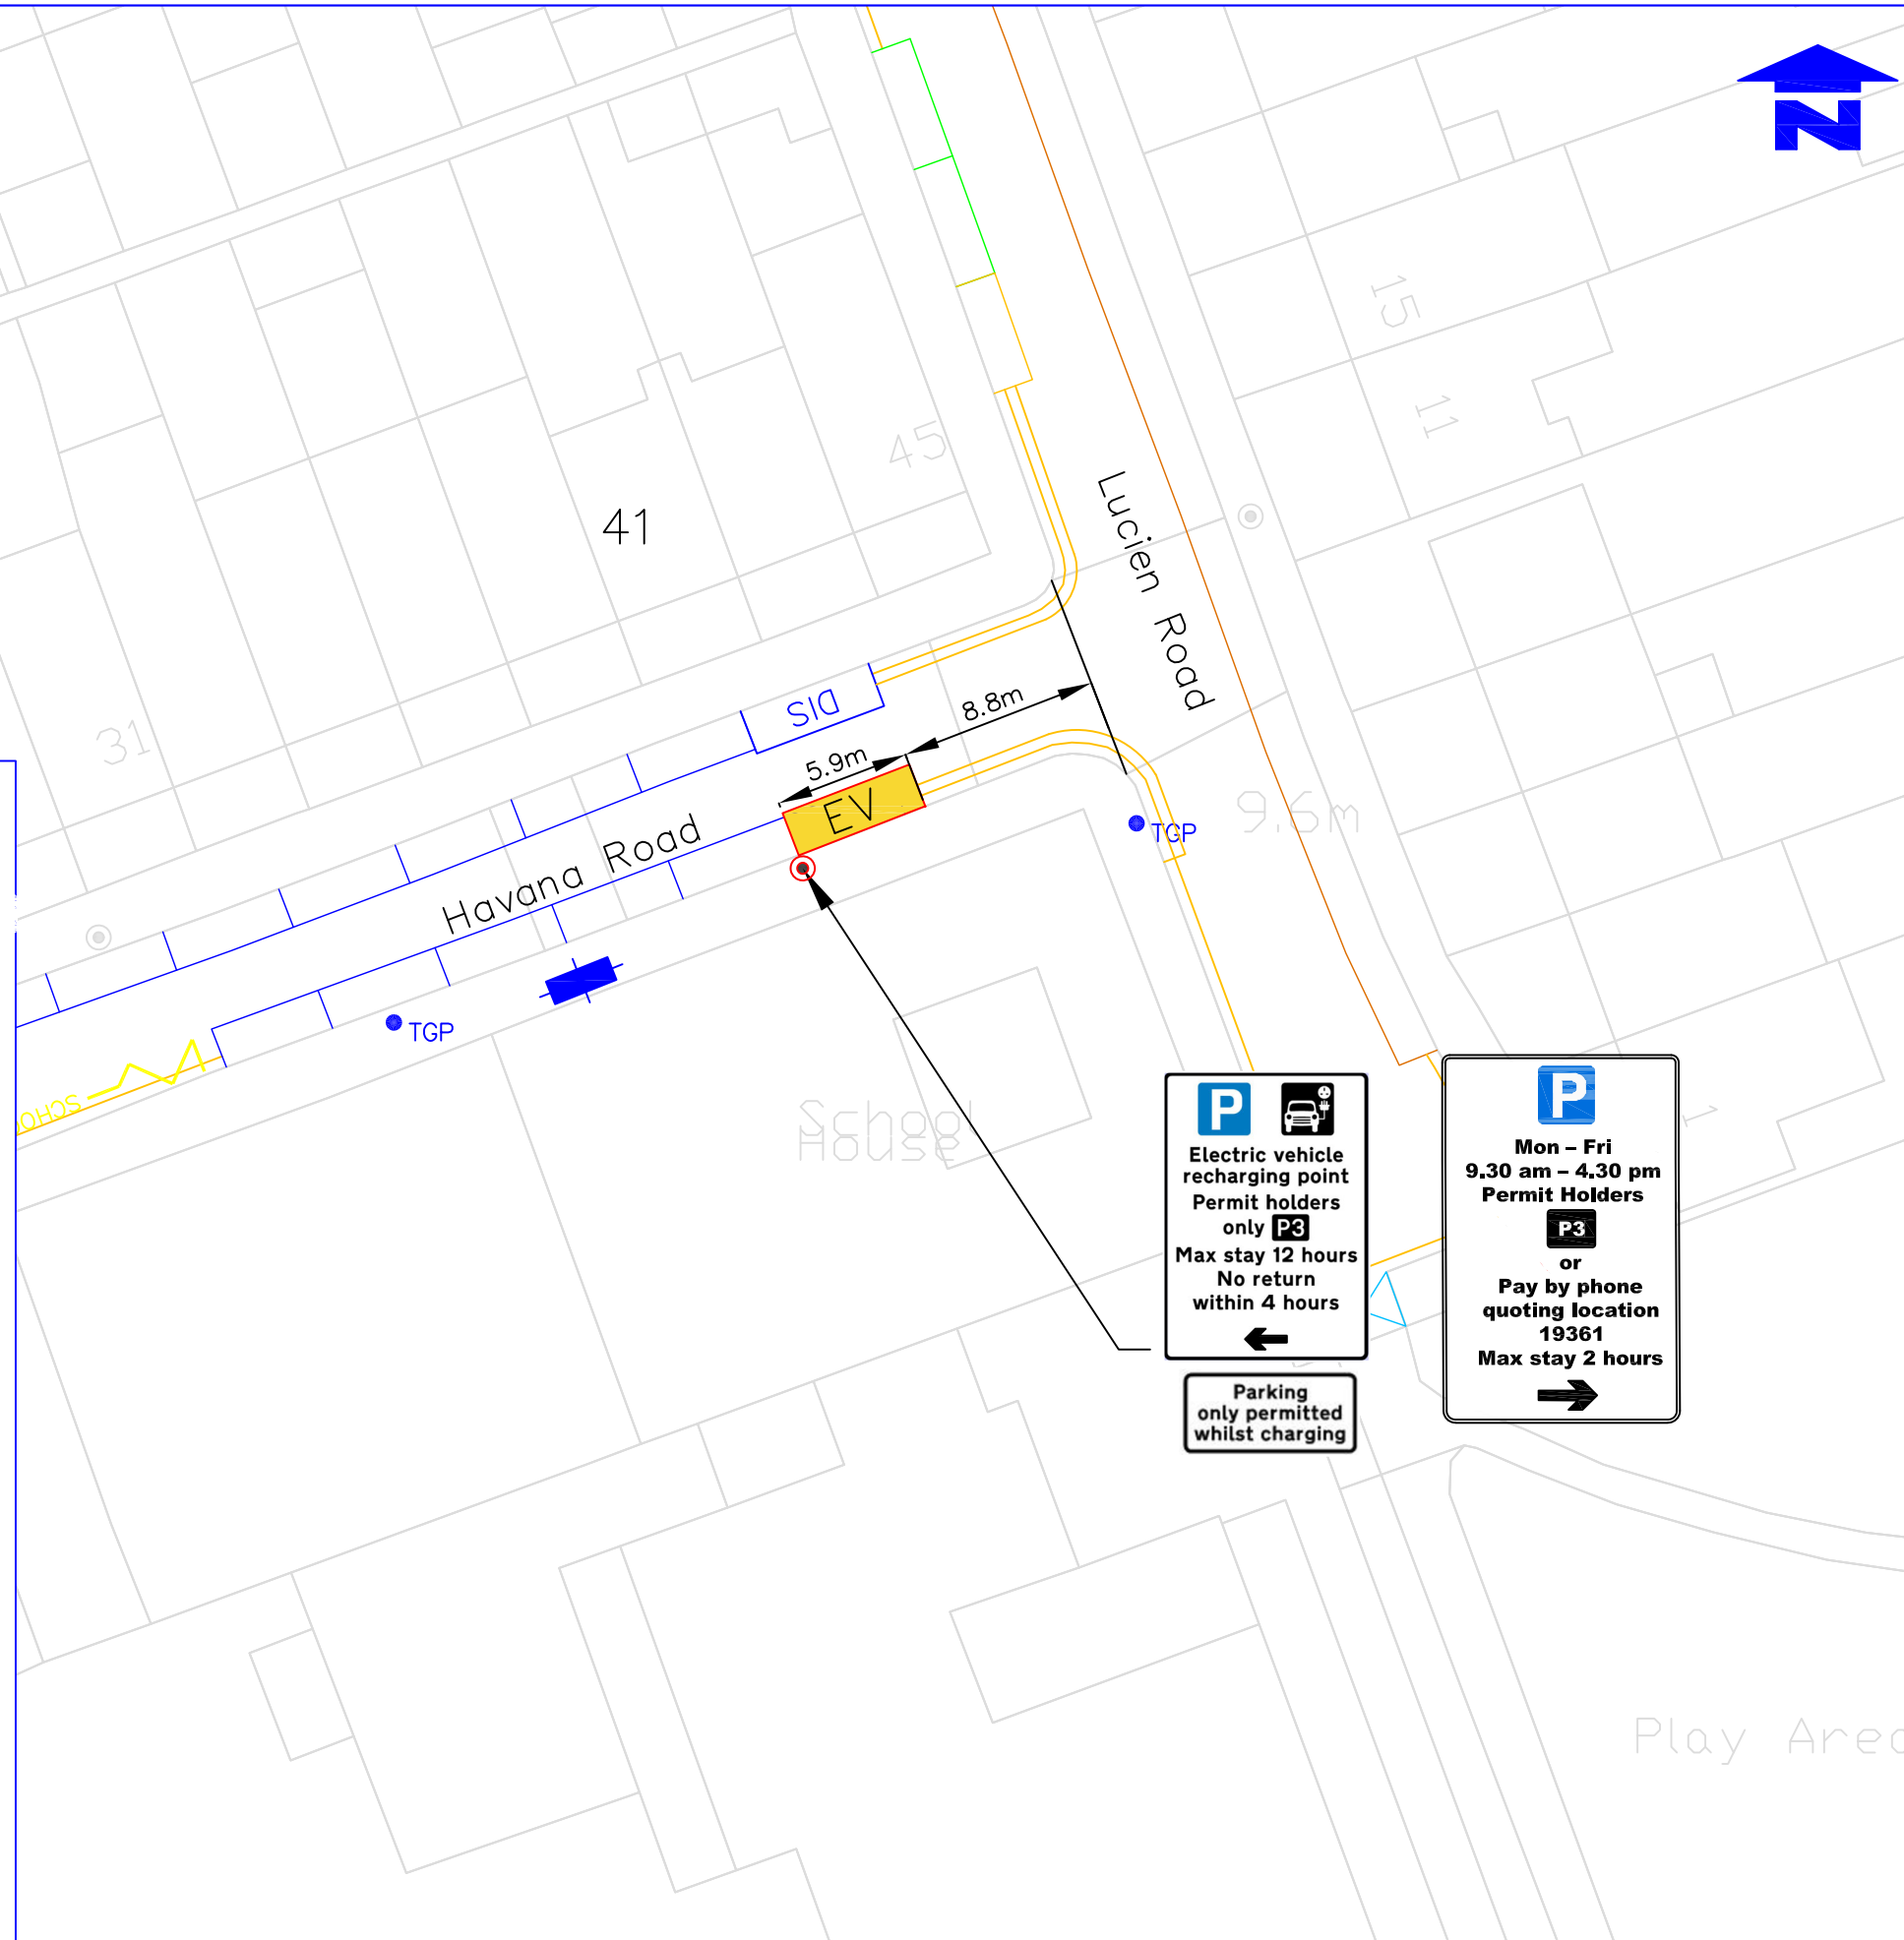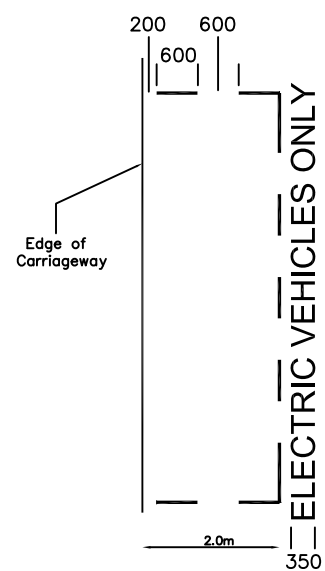

P

Electric vehicle recharging point
Permit holders only **P3**
Max stay 12 hours
No return within 4 hours
←

Parking only permitted whilst charging

P

Mon - Fri
9.30 am - 4.30 pm
Permit Holders **P3**
or
Pay by phone
quoting location
19361
Max stay 2 hours
→

Notes
Do not scale from this drawing

Rev	Revisions	Drawn	Sig.	Date	Chkd.	Sig.	Date	App.	Sig.	Date

FUTURE MERTON

Reproduced from/based upon the Ordnance Survey's 1:1250 maps with the permission of the Controller of H.M.S.O. Crown Copyright Reserved. Unauthorised reproduction infringes Crown copyright and may lead to prosecution or civil proceedings. London Borough of Merton 100019239 2005

Drawn by	Sig.	Date
SC		25.07.23
Checked by	Sig.	Date
SC		25.07.23
Approved by	Sig.	Date

PROJECT
LAMP COLUMN EV CHARGING BAYS

TITLE
Opposite 41 Havana Road, Wimbledon Park
SW19 8EJ, (Zone P3)

Merton Civic Centre
London Road
Morden, Surrey
SM4 5DX
www.merton.gov.uk

Drawing No.	Z30-006-22
Revision	
Classification	CONSTRUCTION
Scale	1:500