


File name C:\USERS\UKEN\J001\WSP 0365\MERTON DOCKLESS CYCLE HIRE BAYS - TEMP DOCUMENT UPLOAD\01 - DRAWINGS\10 - Tooting\UK0028648.3916-WSP-XX-BR-DR-LP-0100- 90-100.DWG, printed on 18 February 2025 10:30:37, by Newton Jones, Emelia

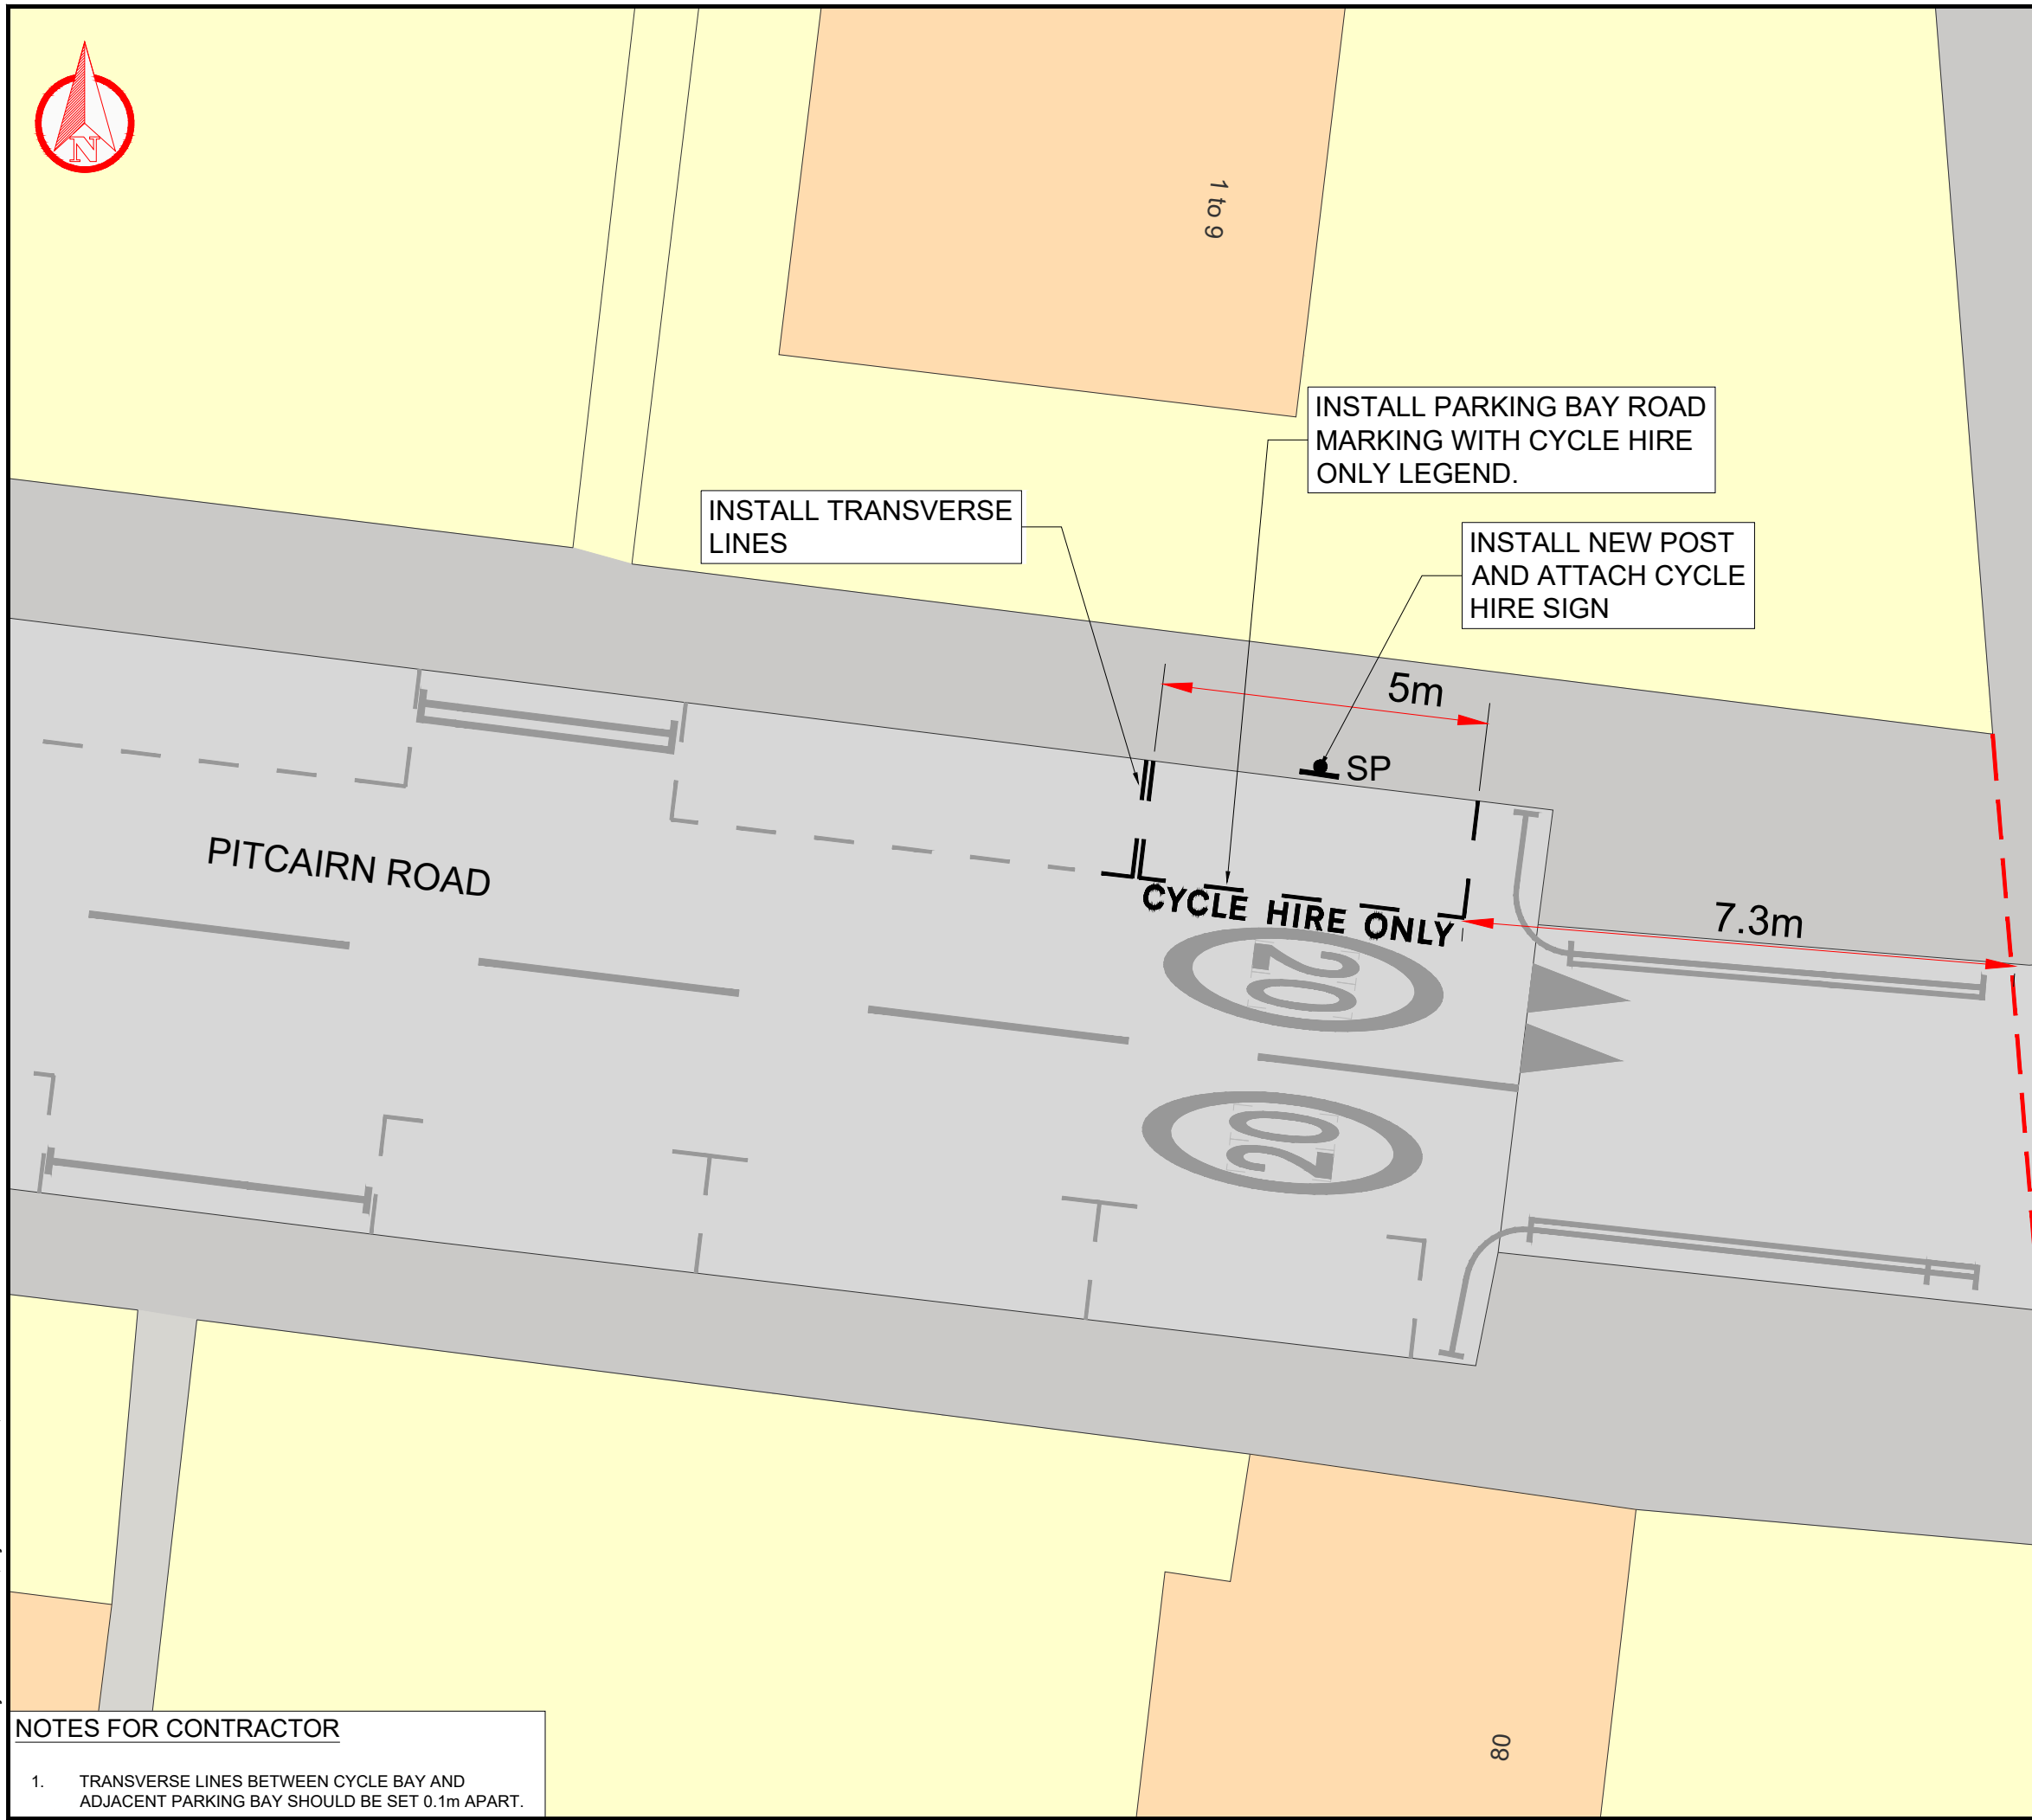

DO NOT SCALE

DESCRIPTION

ON THE NORTH-EASTERN SIDE, FROM A POINT 7.3 METRES NORTHWEST OF THE EASTERN BOUNDARY OF PITCAIRN COURT, NORTHWESTWARDS FOR A DISTANCE OF 5 METRES.

INSTALL NEW POST WITHIN CYCLE BAY AND ATTACH CYCLE HIRE SIGN.

KEY

- EXISTING KERB
- EXISTING ROAD MARKING
- PROPOSED ROAD MARKING
- - - BUILDING REFERENCE LINE
- ↓SP PROPOSED SIGN AND POST

P01	07/02/2025	NU	FIRST ISSUE	CM	CM
REV	DATE	BY	DESCRIPTION	CHK	APP

DRAWING STATUS: **S2 - FOR INFORMATION**

WSP House, 70 Chancery Lane, London, WC2A 1AF, UK
T+ 44 (0) 207 314 5000, F+ 44 (0) 207 314 5111
wsp.com

CLIENT:

PROJECT: **MERTON DOCKLESS BIKE HIRE PARKING BAYS**

TITLE: **PITCAIRN ROAD
TOOTING, CR4 3LN
CPZ - CW3**

SCALE @ A3: 1:100	CHECKED: CM	APPROVED: CM
----------------------	----------------	-----------------

PROJECT No: UK0028648.3916	DESIGNED: NU	DRAWN: NU	DATE: February 25
-------------------------------	-----------------	--------------	----------------------

DRAWING No: GRV-12 - PITCAIRN ROAD	REV: P01
----------------------------------------------	--------------------

NOTES FOR CONTRACTOR

1. TRANSVERSE LINES BETWEEN CYCLE BAY AND ADJACENT PARKING BAY SHOULD BE SET 0.1m APART.