


File name C:\USERS\JACK.RANCE\WSP\0365\MERTON DOCKLESS CYCLE HIRE BAYS - TEMP DOCUMENT UPLOAD\01 - DRAWINGS\CPZ ZONES - BATCH 3\CAD\UK0028648.3916-WSP-XX-BR-DR-LP-0100-1-10.DWG, printed on 19 February 2025 11:40:05, by Rance, Jack

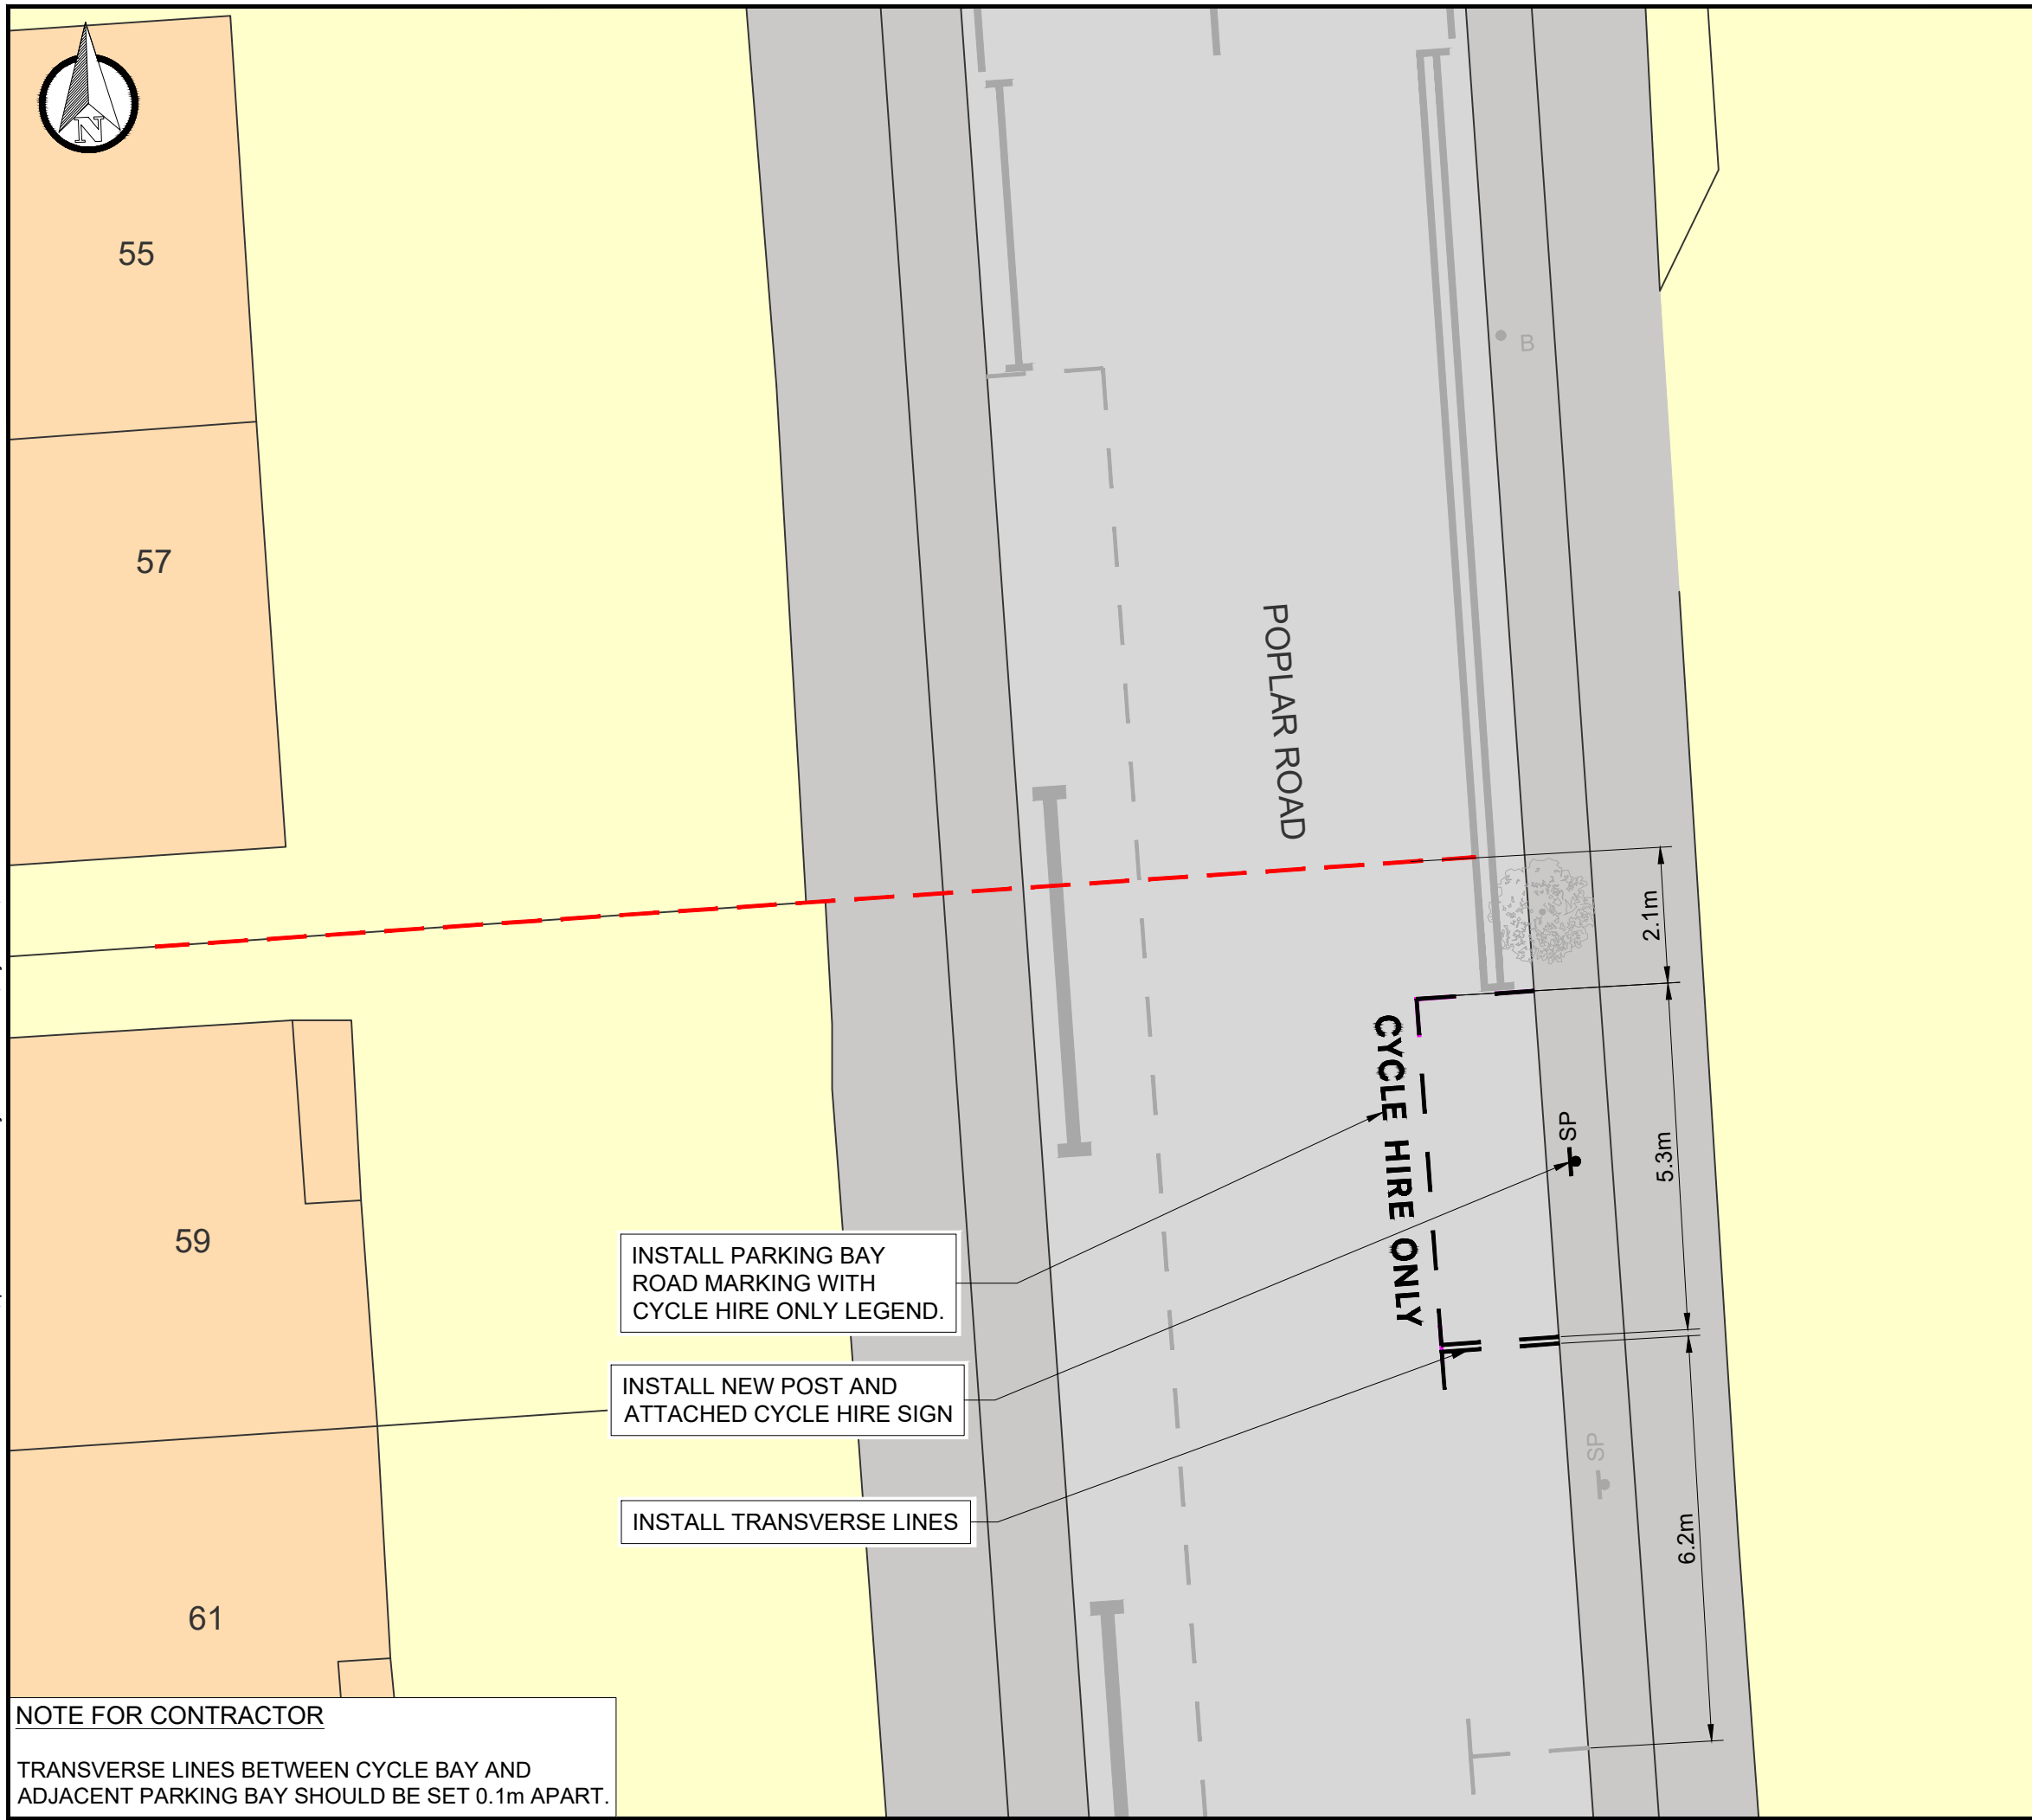

INSTALL PARKING BAY ROAD MARKING WITH CYCLE HIRE ONLY LEGEND.

INSTALL NEW POST AND ATTACHED CYCLE HIRE SIGN

INSTALL TRANSVERSE LINES

NOTE FOR CONTRACTOR
 TRANSVERSE LINES BETWEEN CYCLE BAY AND ADJACENT PARKING BAY SHOULD BE SET 0.1m APART.

DO NOT SCALE

DESCRIPTION

ON THE EASTERN SIDE, FROM A POINT OPPOSITE A POINT 2.1 METRES SOUTH OF THE BOUNDARY OF NO 57 AND NO 59 POPLAR ROAD, SOUTHWARDS FOR A DISTANCE OF 5.3 METRES.

INSTALL NEW SIGN WITHIN POST AND ATTACH CYCLE HIRE SIGN

KEY

- EXISTING KERB
- EXISTING ROAD MARKING
- EXISTING ROAD MARKING TO BE REMOVED
- PROPOSED ROAD MARKING
- BUILDING REFERENCE LINE
- PROPOSED SIGN AND POST
- EXISTING SIGN AND POST
- EXISTING BOLLARD
- EXISTING TREE

P01	18-02-2025	MM	FIRST ISSUE	CM	CM
REV	DATE	BY	DESCRIPTION	CHK	APP

DRAWING STATUS: **S2 - FOR INFORMATION**



WSP House, 70 Chancery Lane, London, WC2A 1AF, UK
 T+ 44 (0) 207 314 5000, F+ 44 (0) 207 314 5111
 wsp.com

CLIENT:



PROJECT:
MERTON DOCKLESS BIKE HIRE PARKING BAYS

TITLE:
**POPLAR ROAD (AT ENTRANCE TO RUGBY CLUB)
 MERTON, SW19 3JS
 CPZ- MP1 (MERTON PARK)**

SCALE @ A3: 1:100	CHECKED: CM	APPROVED: CM
----------------------	----------------	-----------------

PROJECT No: UK0028648.3916	DESIGNED: MM	DRAWN: MM	DATE: February 25
-------------------------------	-----------------	--------------	----------------------

DRAWING No: MP-6 - POPLAR ROAD	REV: P01
-----------------------------------	-------------

© WSP UK Ltd