

DO NOT SCALE

DESCRIPTION

ON THE NORTH-WESTERN SIDE, FROM A POINT 2.3 METRES NORTHEAST OF THE PARTY WALL OF NO 10 AND NO 12 RAVENSBURY TERRACE, NORTHEASTWARDS FOR A DISTANCE OF 5.1 METRES.

INSTALL NEW POST WITHIN CYCLE BAY AND ATTACH CYCLE HIRE SIGN

KEY

- EXISTING KERB
- EXISTING ROAD MARKING
- EXISTING ROAD MARKING TO BE REMOVED
- PROPOSED ROAD MARKING
- BUILDING REFERENCE LINE
- PROPOSED SIGN POST

P01	04/02/2025	NU	FIRST ISSUE	CM	CM
REV	D-TE	BY	DESCRIPTION	CHK	-PP

DRAWING STATUS: S2 - FOR INFORMATION



WSP House, 70 Chancery Lane, London, WC2A 1AF, UK
T+ 44 (0) 207 314 5000, F+ 44 (0) 207 314 5111
wsp.com



PROJECT: MERTON DOCKLESS BIKE HIRE PARKING BAYS


TITLE: RAVENSBURY TERRACE
WIMBLETON PARK RESIDENTIAL, SW18 4RL
CPZ - P3

SCALE @ A3: 1:100	CHECKED: CM	APPROVED: CM
----------------------	----------------	-----------------

PROJECT No: UK0028648.3916	DESIGNED: JR	DRAWN: JR	DATE: February 25
-------------------------------	-----------------	--------------	----------------------

DRAWING No: WP-5 - RAVENSBURY TERRACE	REV: P01
--	-------------

© WSP UK Ltd

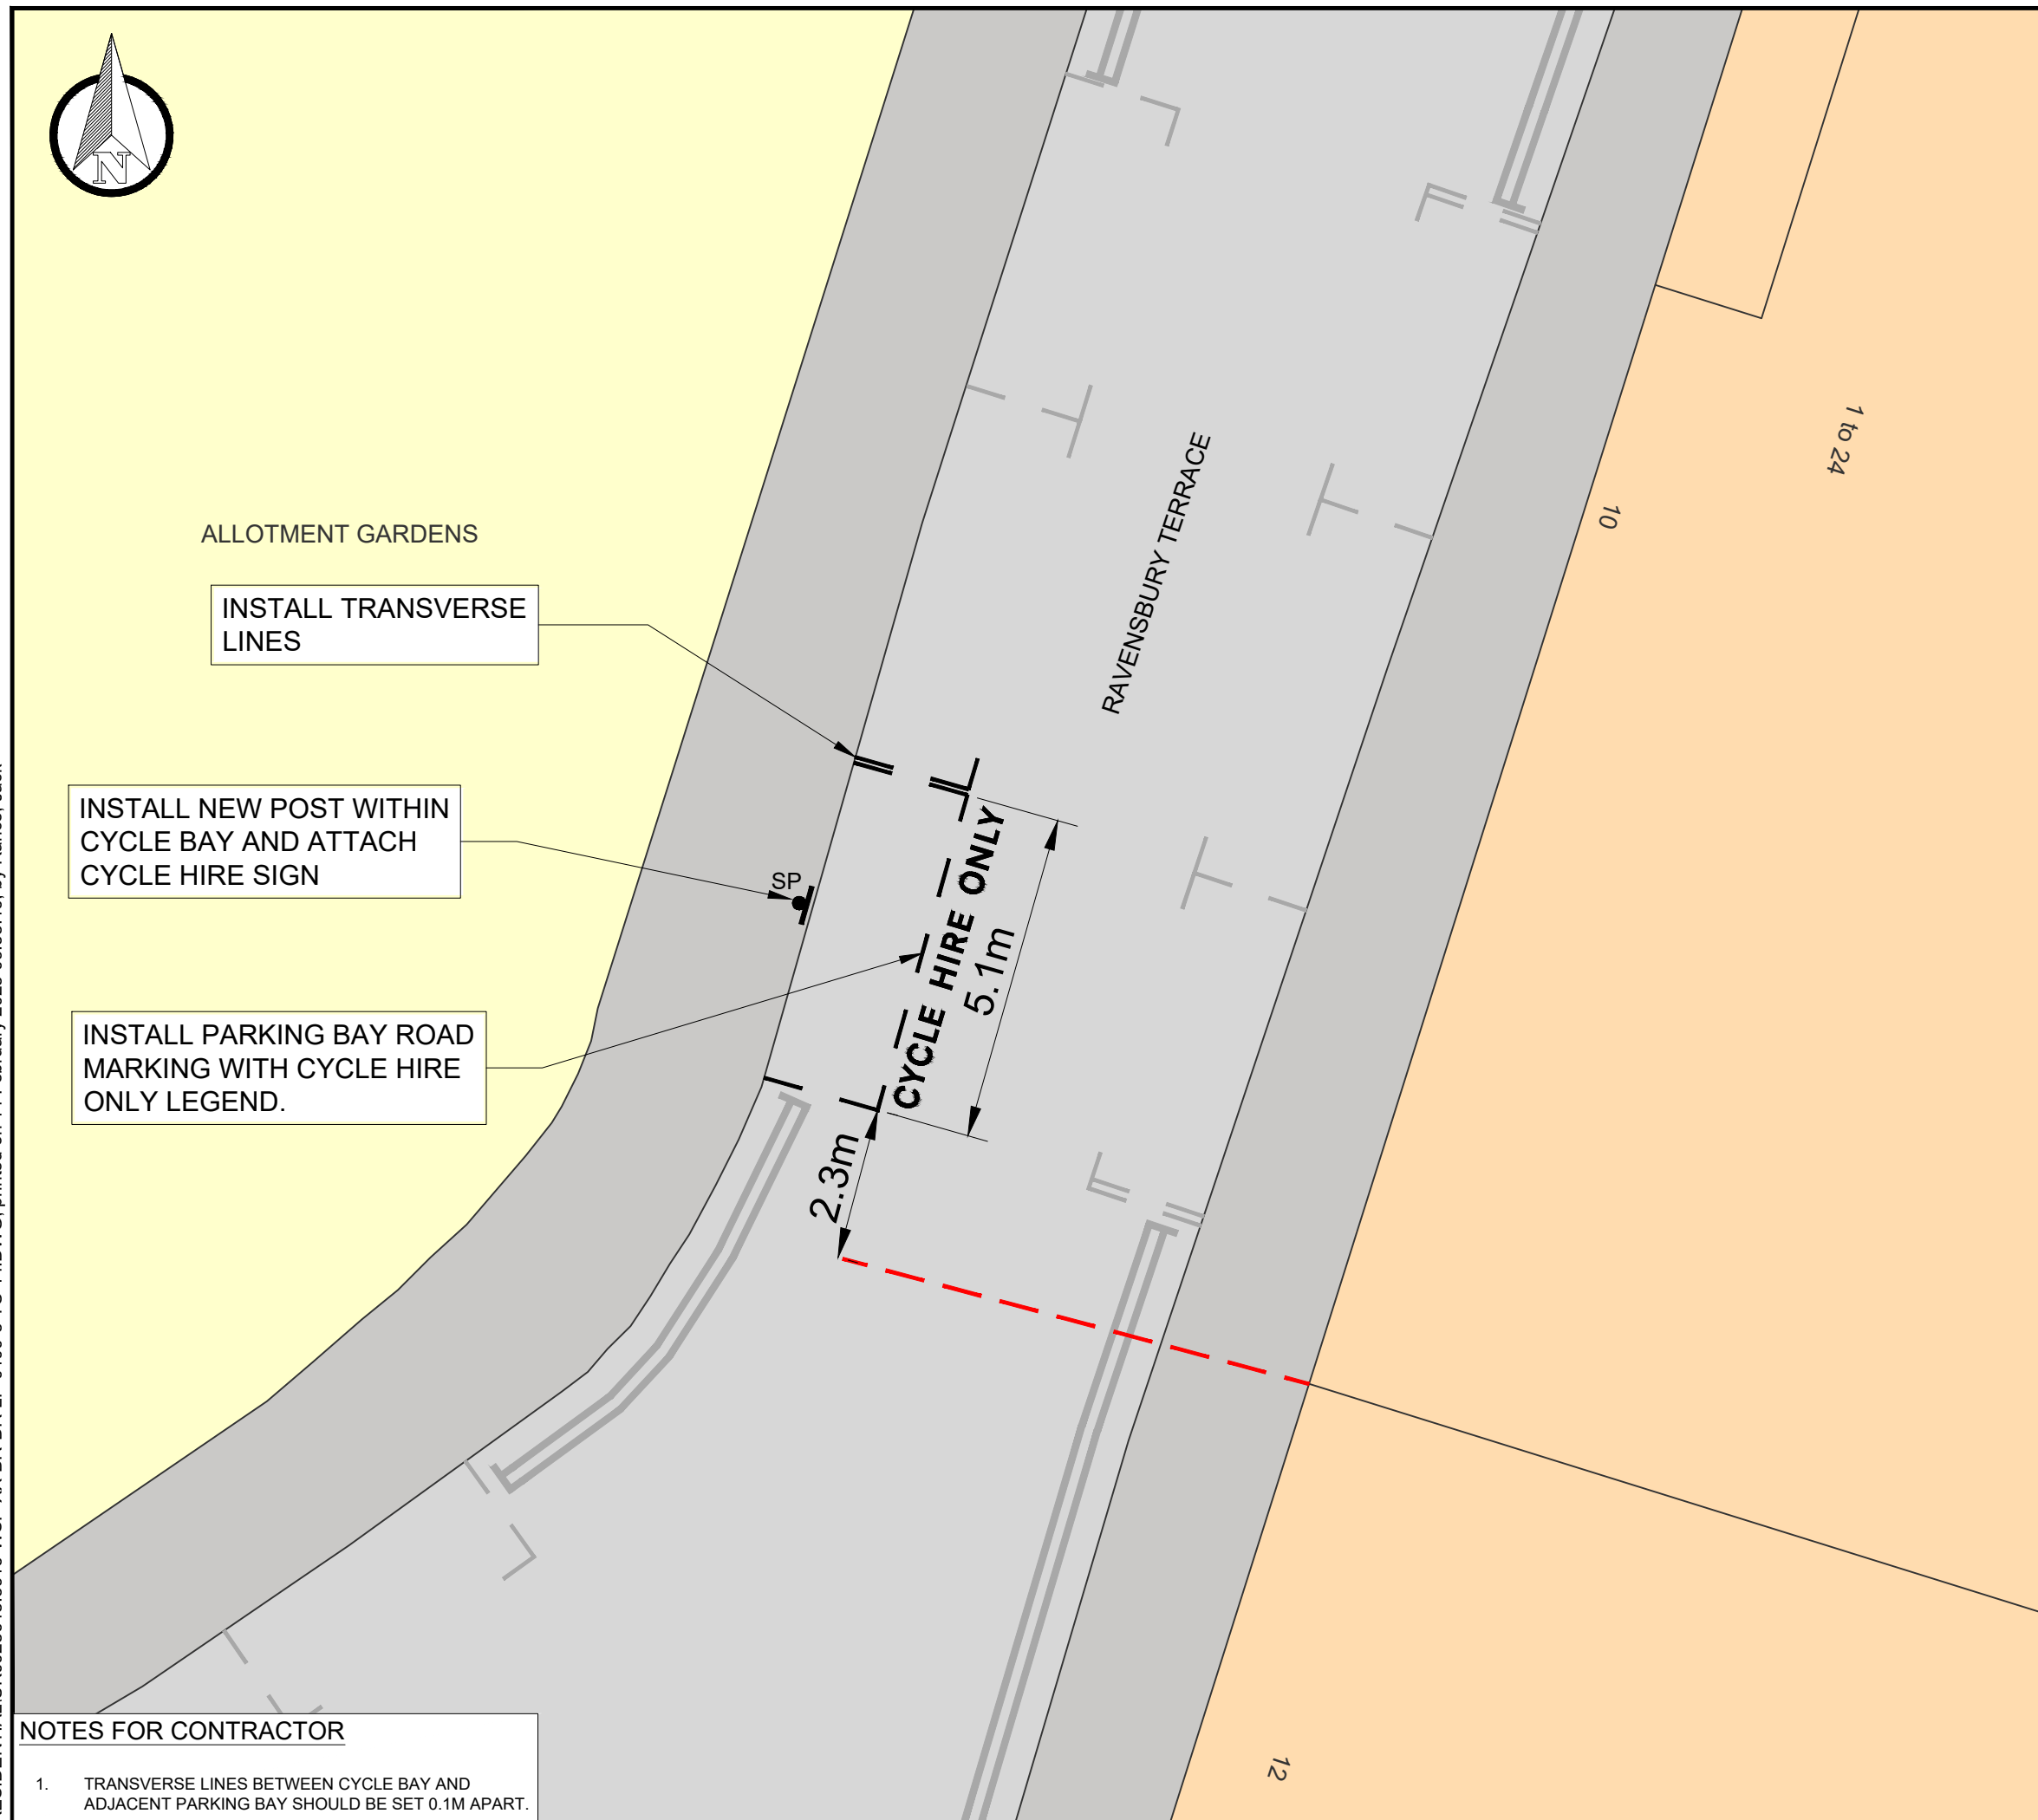

ALLOTMENT GARDENS

INSTALL TRANSVERSE LINES

INSTALL NEW POST WITHIN CYCLE BAY AND ATTACH CYCLE HIRE SIGN

INSTALL PARKING BAY ROAD MARKING WITH CYCLE HIRE ONLY LEGEND.

NOTES FOR CONTRACTOR

- TRANSVERSE LINES BETWEEN CYCLE BAY AND ADJACENT PARKING BAY SHOULD BE SET 0.1M APART.

File name C:\USERS\JACK.RANCE\WSP_0365\MERTON DOCKLESS CYCLE HIRE BAYS - TEMP DOCUMENT UPLOAD\01 - DRAWINGS\02 - WIMBLETON PARK RESIDENTIAL\UK0028648.3916-WSP-XX-BR-DR-LP-0100-3 TO 14.DWG, printed on 14 February 2025 09:38:16, by Rance, Jack