



Description

On the northeast side. From a point 10 metres southeast of its junction with Lake Road, southeast for a distance of 5.5 metres.

EV bay to go on lamp column 1 with permit holder info for Zone P2s. EV sign to be lowest position on lamp column.

KEY

- EV Electrical charging bay
- New post
- Crossovers
- Permit holder bay
- Shared use bay
- Lamp Column

Note



Main sign to have an x-height of 20mm

Subplate to have an x-height of 15mm

New post to go to southeast of this bay with relocated existing permit holder sign.

Electric vehicle recharging point
Permit holders only P2s
Max stay 12 hours
No return within 4 hours

Parking only permitted whilst charging

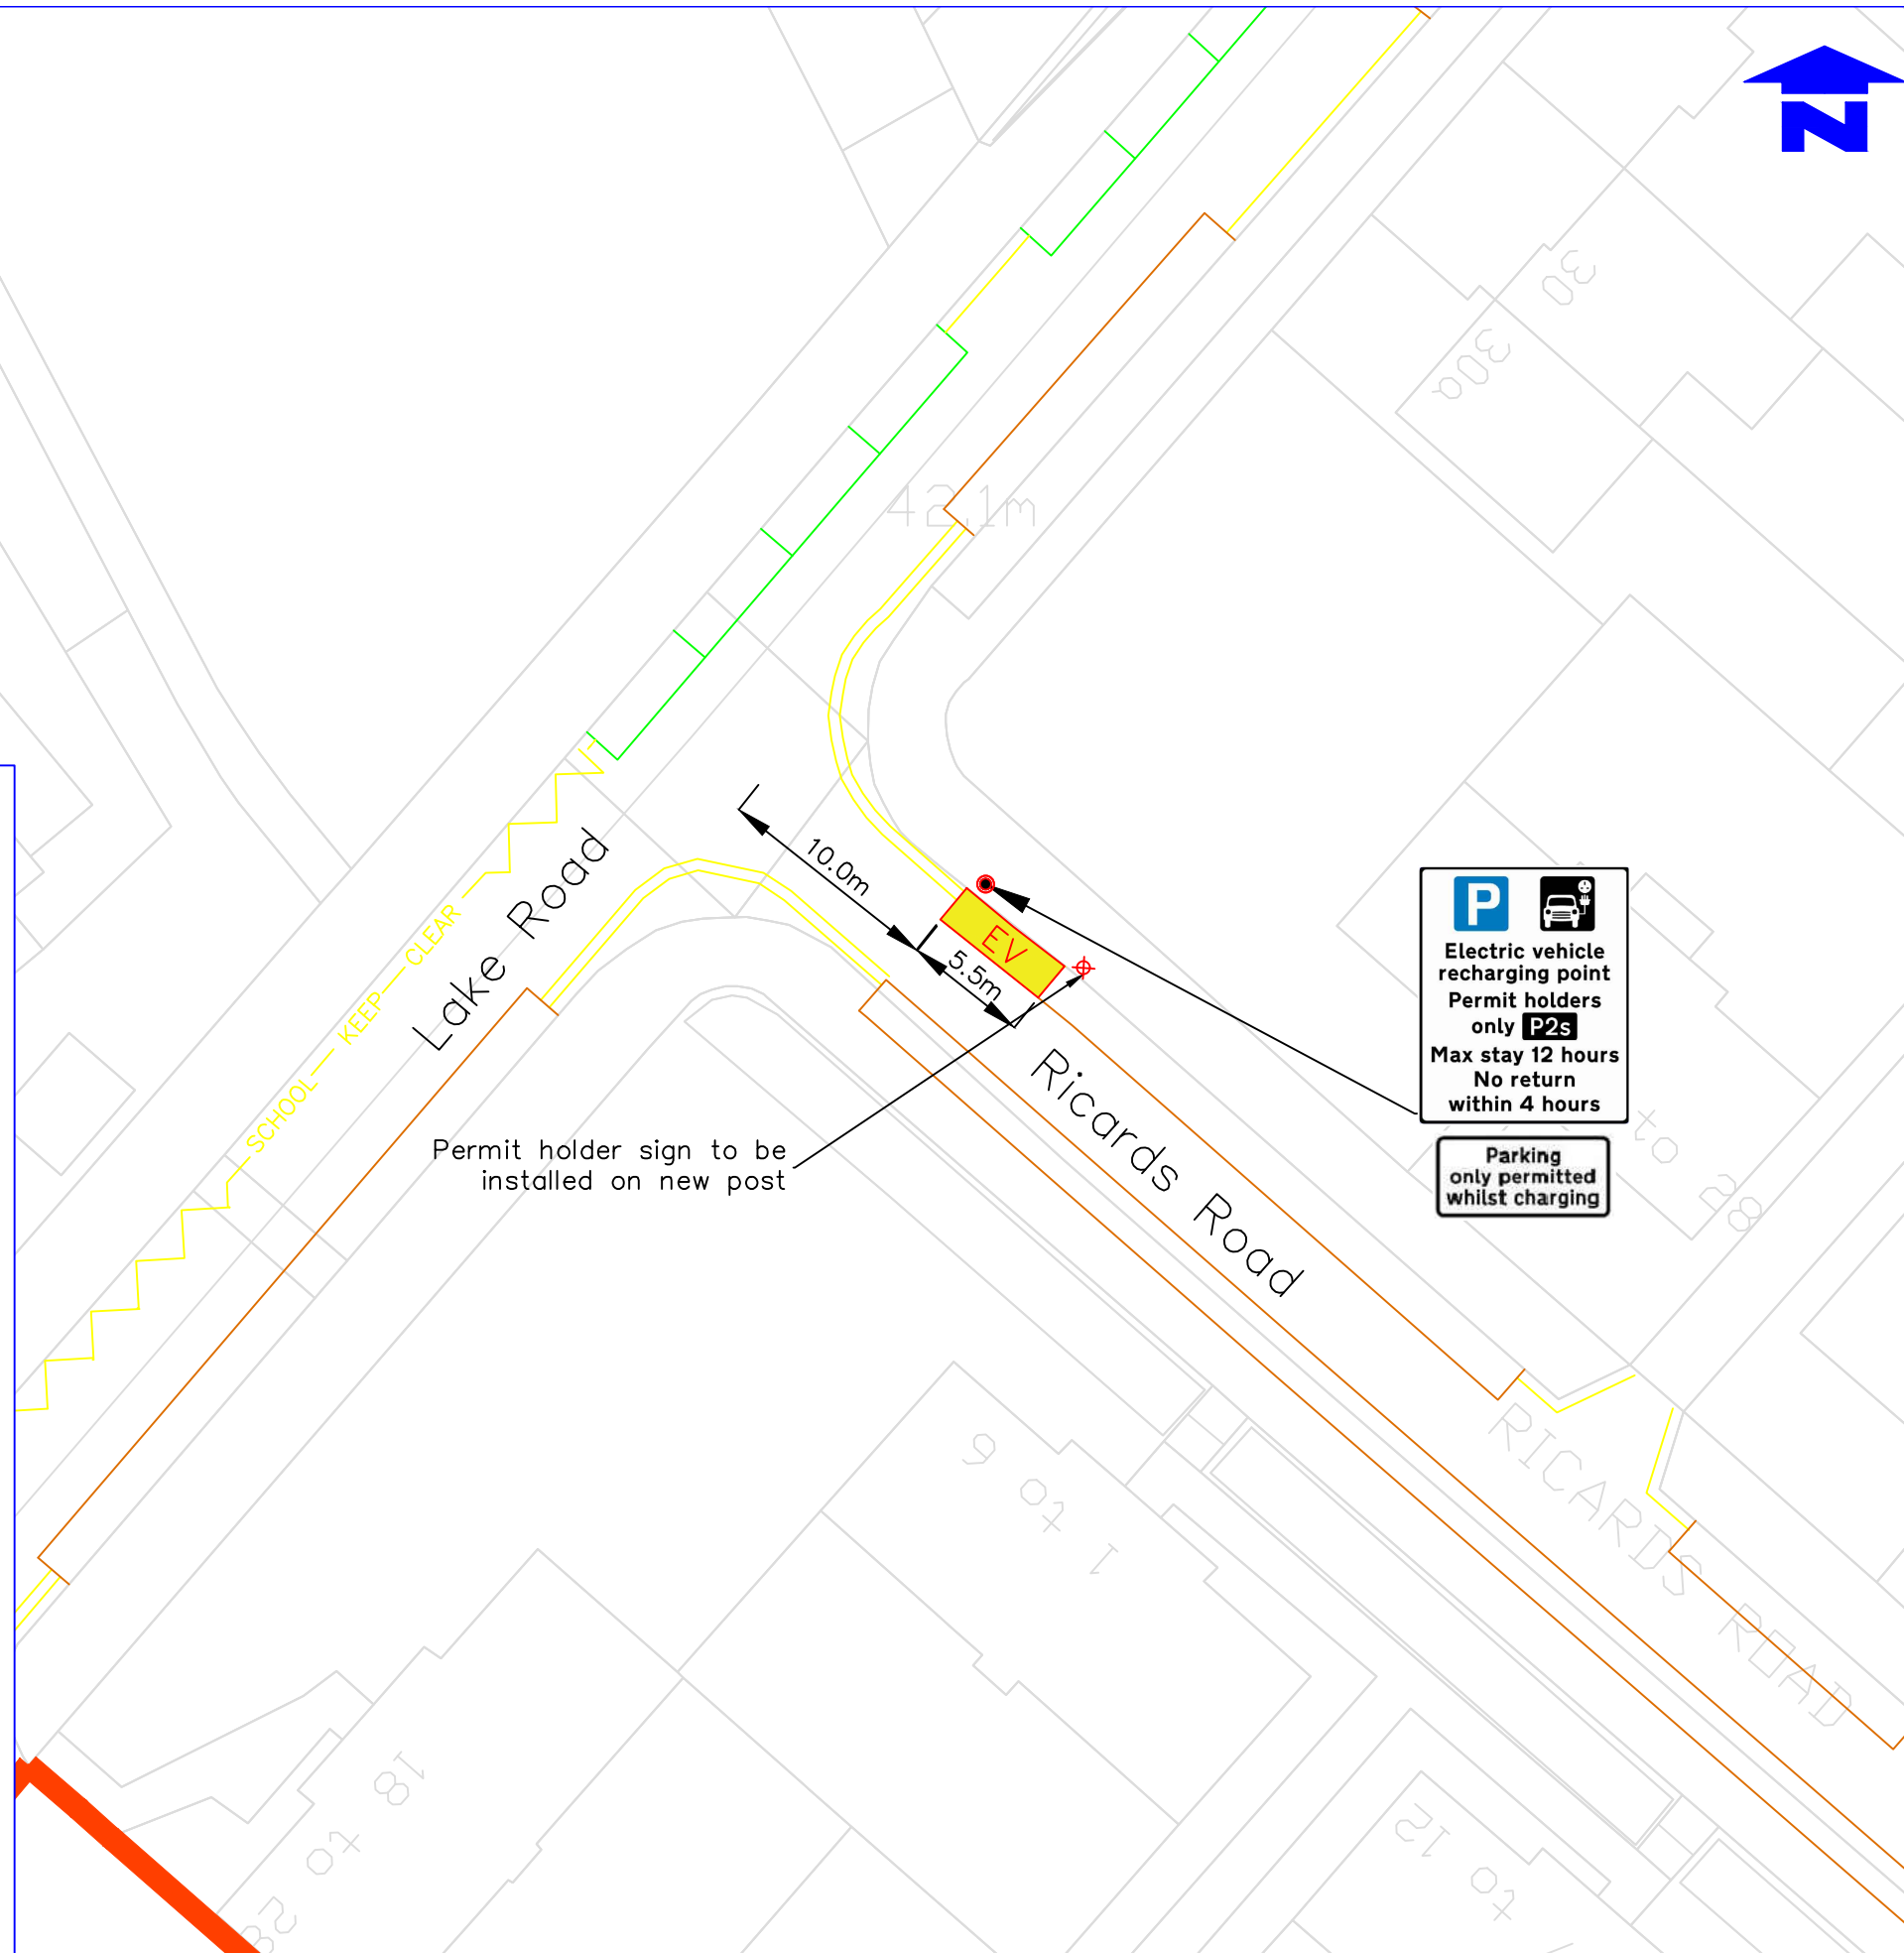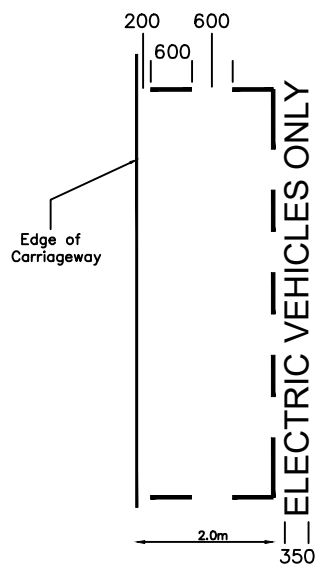

Permit holder sign to be installed on new post

Electric vehicle recharging point
Permit holders only P2s
Max stay 12 hours
No return within 4 hours

Parking only permitted whilst charging

Notes

Do not scale from this drawing

Rev.	Revisions	Drawn	Sig.	Date	Chkd.	Sig.	Date	App.	Sig.	Date

Sustainable Communities
 environment & regeneration

FUTURE MERTON

Reproduced from/based upon the Ordnance Survey's 1:250 maps with the permission of the Controller of H.M.S.O. Crown Copyright Reserved. Unauthorised reproduction infringes Crown copyright and may lead to prosecution or civil proceedings. London Borough of Merton 100019239 2005

Drawn by SC	Sig.	Date Aug 23
Checked by SC	Sig.	Date Aug 23
Approved by	Sig.	Date

PROJECT
LAMP COLUMN EV CHARGING BAYS

TITLE
 Ricards Road (Near junction with Lake Road)
 SW19 7ES (Zone P2s)

merton

Merton Civic Centre
 London Road
 Morden, Surrey
 SM4 5DX
 www.merton.gov.uk

Drawing No.
Z30-007-03

Revision

Classification
CONSTRUCTION

Scale
1:500