


File name C:\USERS\JACK.RANCE\WSP_0365\MERTON DOCKLESS CYCLE HIRE BAYS - TEMP DOCUMENT UPLOAD\01 - DRAWINGS\CPZ ZONES - BATCH 3\CAD\UK0028648.3916-WSP-XX-BR-DR-LP-0100-11-20.DWG, printed on 19 February 2025 17:20:09, by Rance, Jack

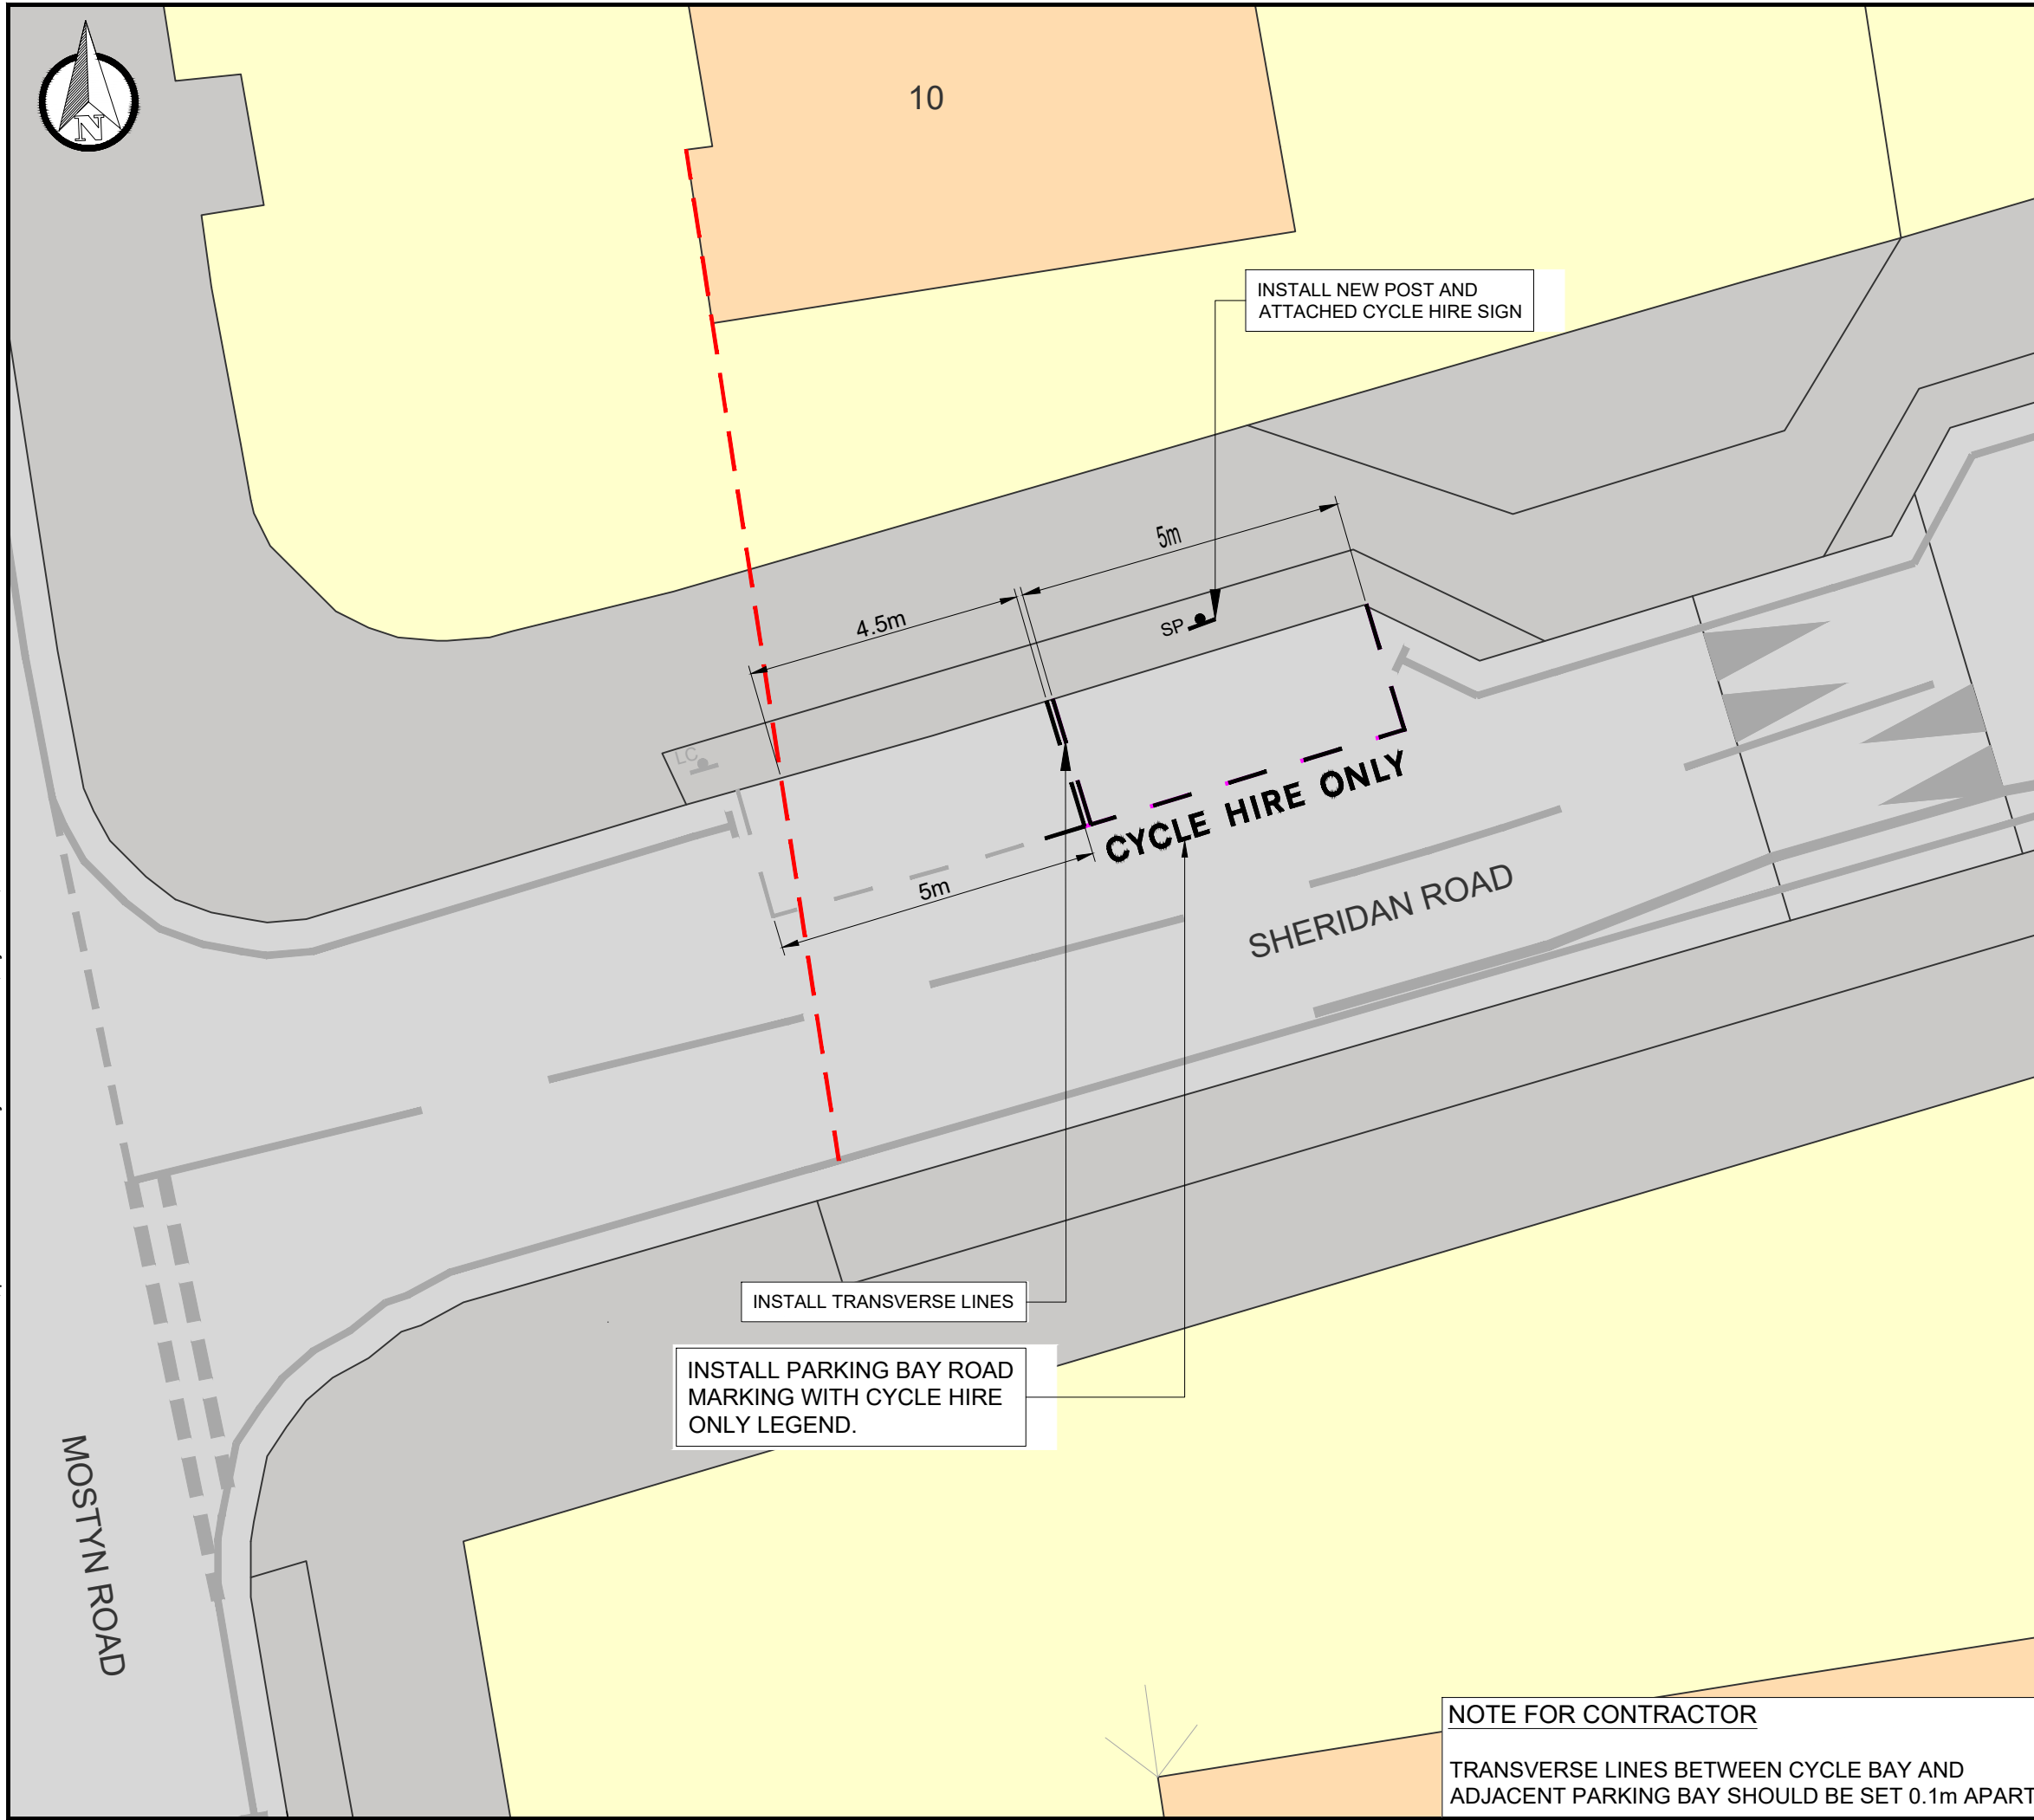

DO NOT SCALE

DESCRIPTION

ON THE NORTH-WESTERN SIDE, FROM A POINT 4.4 METRES NORTHEAST OF THE SOUTH-WESTERN FLANK WALL OF NO 10 MOSTYN ROAD, NORTHEASTWARDS FOR A DISTANCE OF 5 METRES.

INSTALL NEW POST AND ATTACH CYCLE HIRE SIGN.

KEY

- EXISTING KERB
- EXISTING ROAD MARKING
- EXISTING ROAD MARKING TO BE REMOVED
- PROPOSED ROAD MARKING
- - - BUILDING REFERENCE LINE
- SP PROPOSED SIGN AND POST
- LC EXISTING LAMP COLUMN

P01	14-02-2025	MM	FIRST ISSUE	CM	CM
REV	DATE	BY	DESCRIPTION	CHK	APP

DRAWING STATUS: S2 - FOR INFORMATION



WSP House, 70 Chancery Lane, London, WC2A 1AF, UK
T+ 44 (0) 207 314 5000, F+ 44 (0) 207 314 5111
wsp.com



PROJECT:
MERTON DOCKLESS BIKE HIRE PARKING BAYS

TITLE:
SHERIDAN ROAD (ADJACENT BUILDOUT & BOLLARDS)
MORDEN, SW19 3LH
CPZ - MP1 (MERTON PARK)

SCALE @ A3: 1:100	CHECKED: CM	APPROVED: CM
PROJECT No: UK0028648.3916	DESIGNED: MM	DRAWN: MM
	DATE: February 25	
DRAWING No: MP-13 - SHERIDAN ROAD		REV: P01

NOTE FOR CONTRACTOR
TRANSVERSE LINES BETWEEN CYCLE BAY AND ADJACENT PARKING BAY SHOULD BE SET 0.1m APART.

© WSP UK Ltd