


File name C:\USERS\UKEN\J001\WSP 0365\MERTON DOCKLESS CYCLE HIRE BAYS - TEMP DOCUMENT UPLOAD\01 - DRAWINGS\10 - Tooting\UK0028648.3916-WSP-XX-BR-DR-LP-0100-90-100.DWG, printed on 18 February 2025 10:26:23, by Newton Jones, Emelia

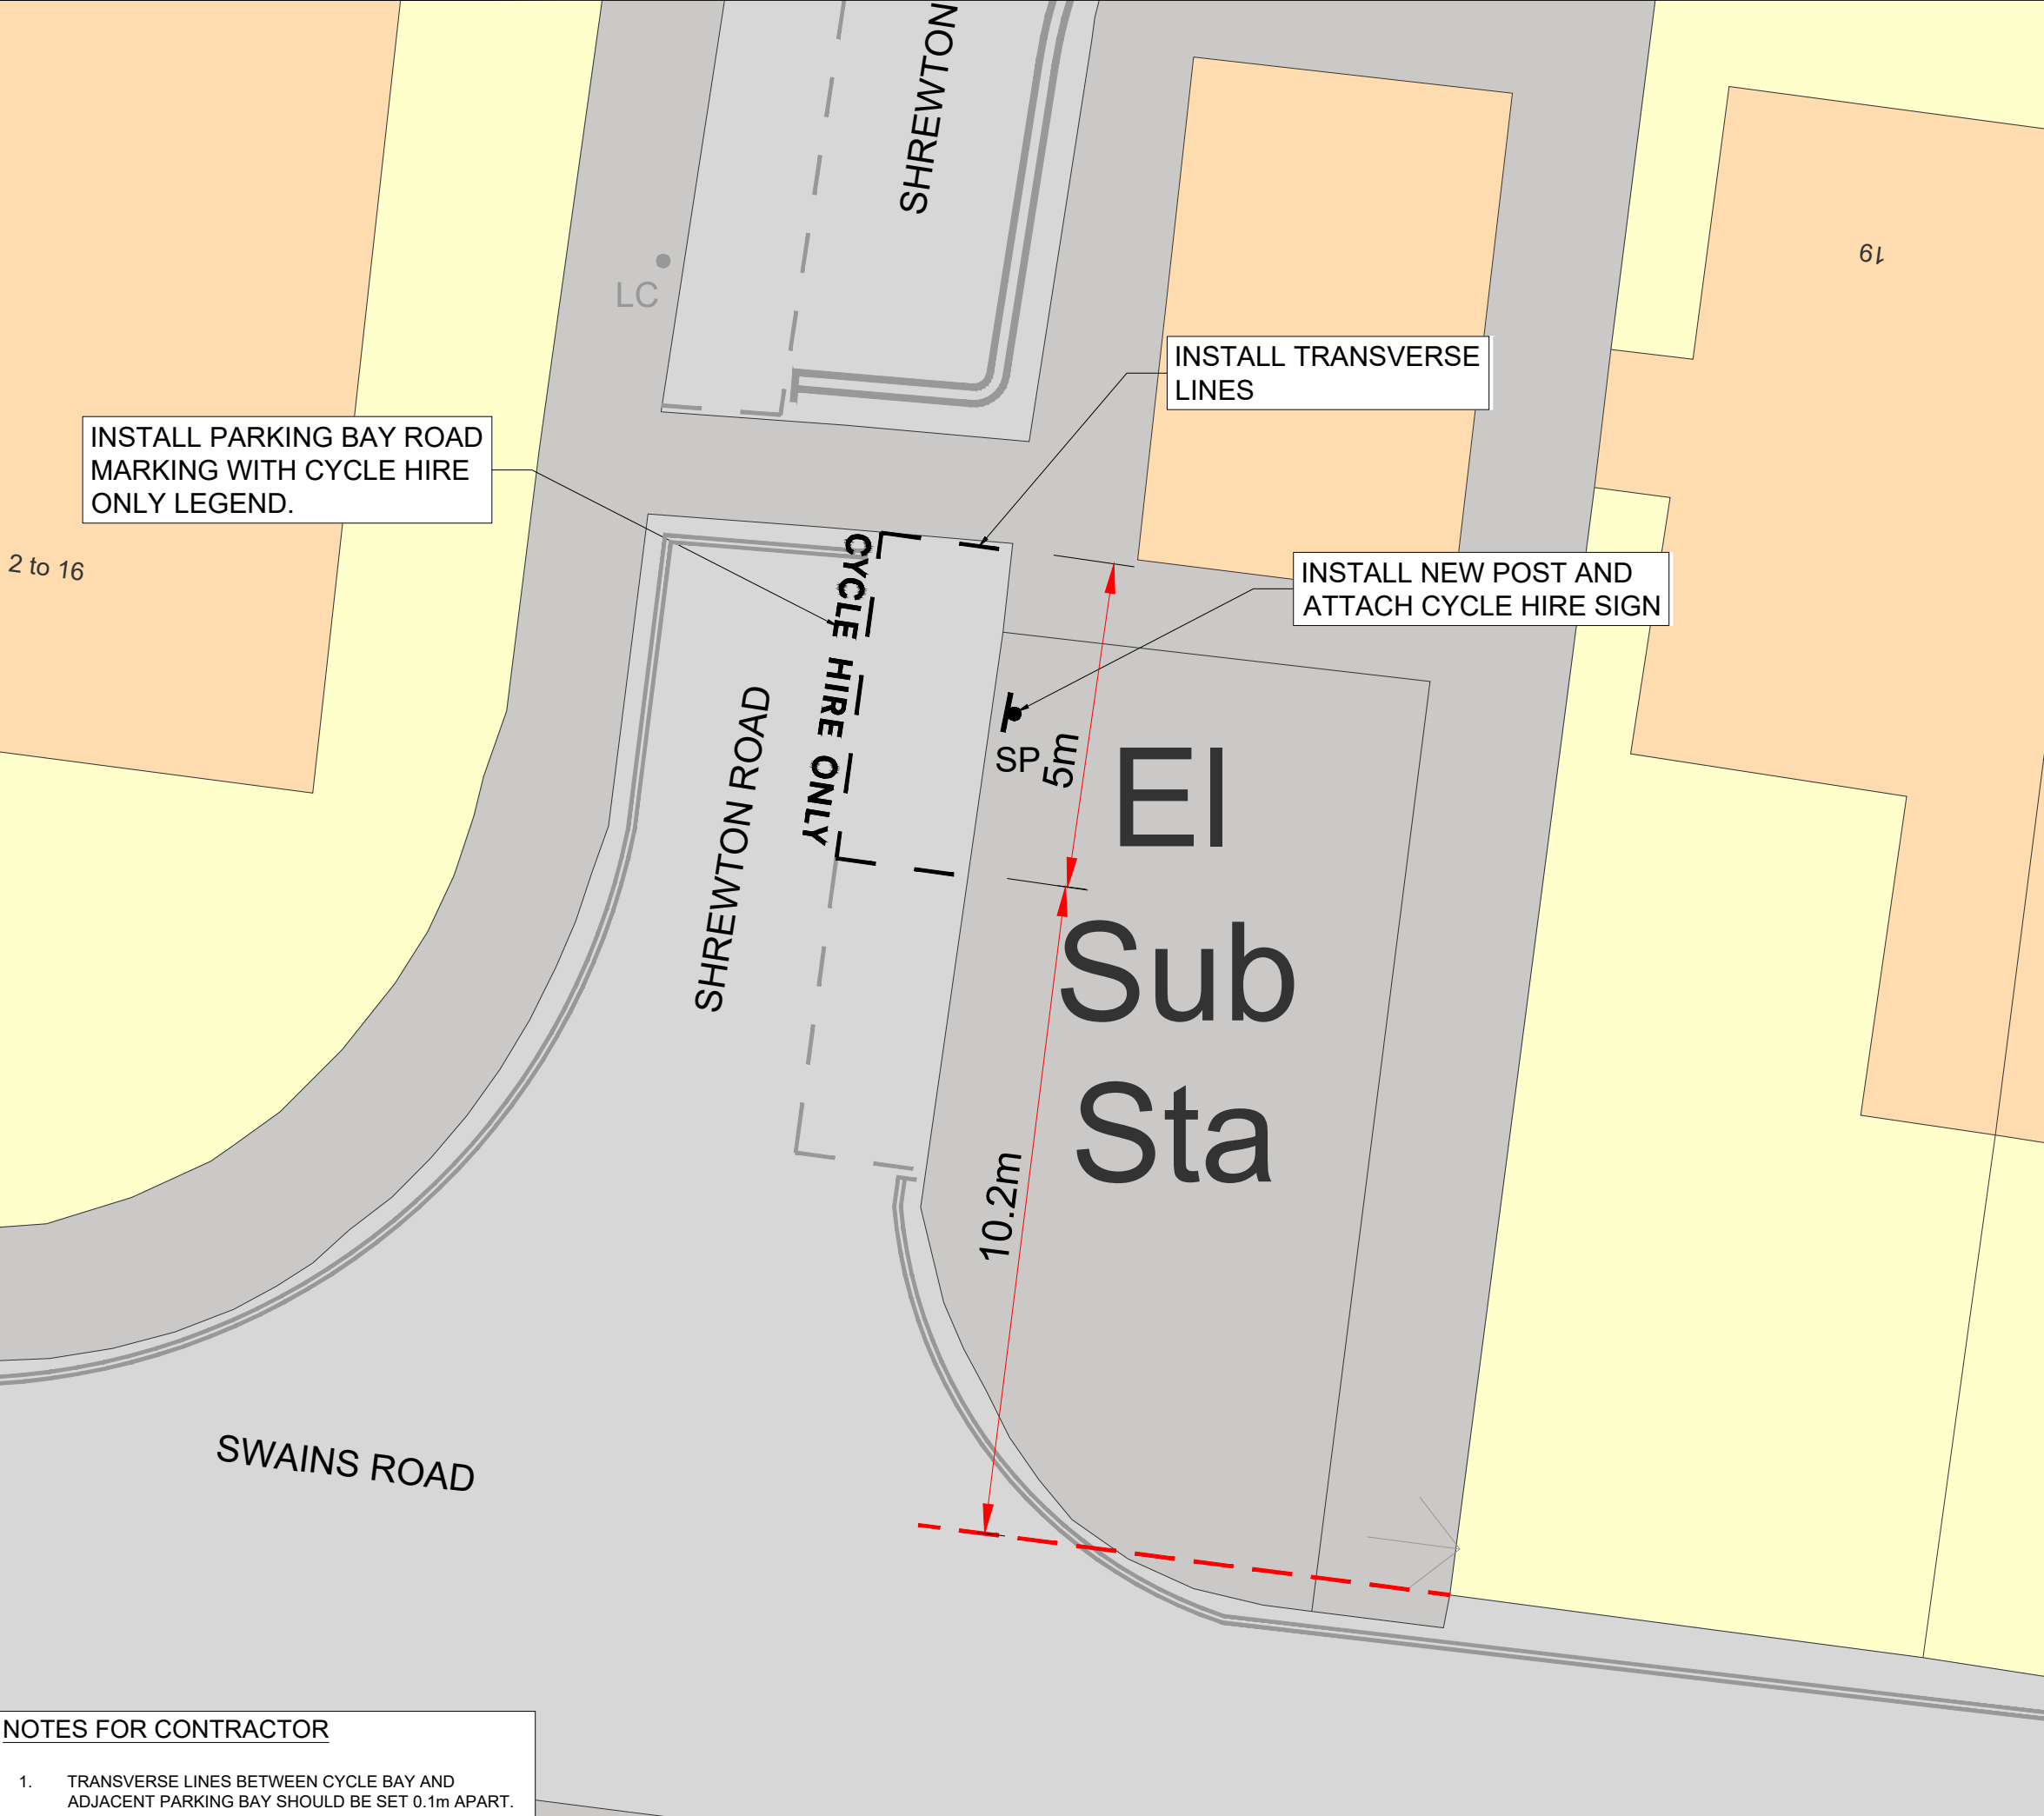

**DO NOT SCALE**

**DESCRIPTION**

ON THE SOUTH-EASTERN SIDE, FROM A POINT 10.2 METRES NORTHEAST OF THE SOUTH-WESTERN BOUNDARY OF NO 19A SWAINS ROAD, NORTHEASTWARDS FOR A DISTANCE OF 5 METRES.

INSTALL NEW POST WITHIN CYCLE BAY AND ATTACH CYCLE HIRE SIGN.

**KEY**

- EXISTING KERB
- EXISTING ROAD MARKING
- PROPOSED ROAD MARKING
- BUILDING REFERENCE LINE
- PROPOSED SIGN AND POST
- EXISTING LAMP COLUMN

INSTALL PARKING BAY ROAD MARKING WITH CYCLE HIRE ONLY LEGEND.

INSTALL TRANSVERSE LINES

INSTALL NEW POST AND ATTACH CYCLE HIRE SIGN

P01	07/02/2025	NU	FIRST ISSUE	CM	CM
REV	DATE	BY	DESCRIPTION	CHK	APP

DRAWING STATUS: **S2 - FOR INFORMATION**

WSP House, 70 Chancery Lane, London, WC2A 1AF, UK  
T+ 44 (0) 207 314 5000, F+ 44 (0) 207 314 5111  
wsp.com

CLIENT:

PROJECT: **MERTON DOCKLESS BIKE HIRE PARKING BAYS**

TITLE: **SHREWTON ROAD  
TOOTING, SW17 9HU  
CPZ - CW3**

SCALE @ A3: 1:100	CHECKED: CM	APPROVED: CM
----------------------	----------------	-----------------

PROJECT No: UK0028648.3916	DESIGNED: NU	DRAWN: NU	DATE: February 25
-------------------------------	-----------------	--------------	----------------------

DRAWING No: <b>GRV-11 - SHREWTON ROAD</b>	REV: <b>P01</b>
--	--------------------

**NOTES FOR CONTRACTOR**

- TRANSVERSE LINES BETWEEN CYCLE BAY AND ADJACENT PARKING BAY SHOULD BE SET 0.1m APART.