


File name C:\USERS\JACK.RANCE\WSP_0365\MERTON DOCKLESS CYCLE HIRE BAYS - TEMP DOCUMENT UPLOAD\01 - DRAWINGS\07 - WIMBLEDON NORTH AND EAST RESIDENTIAL\UK0028648-3916-WSP-XX-BR-DR-LP-0100-60-69.DWG, printed on 05 February 2025 15:27:43, by Rance, Jack

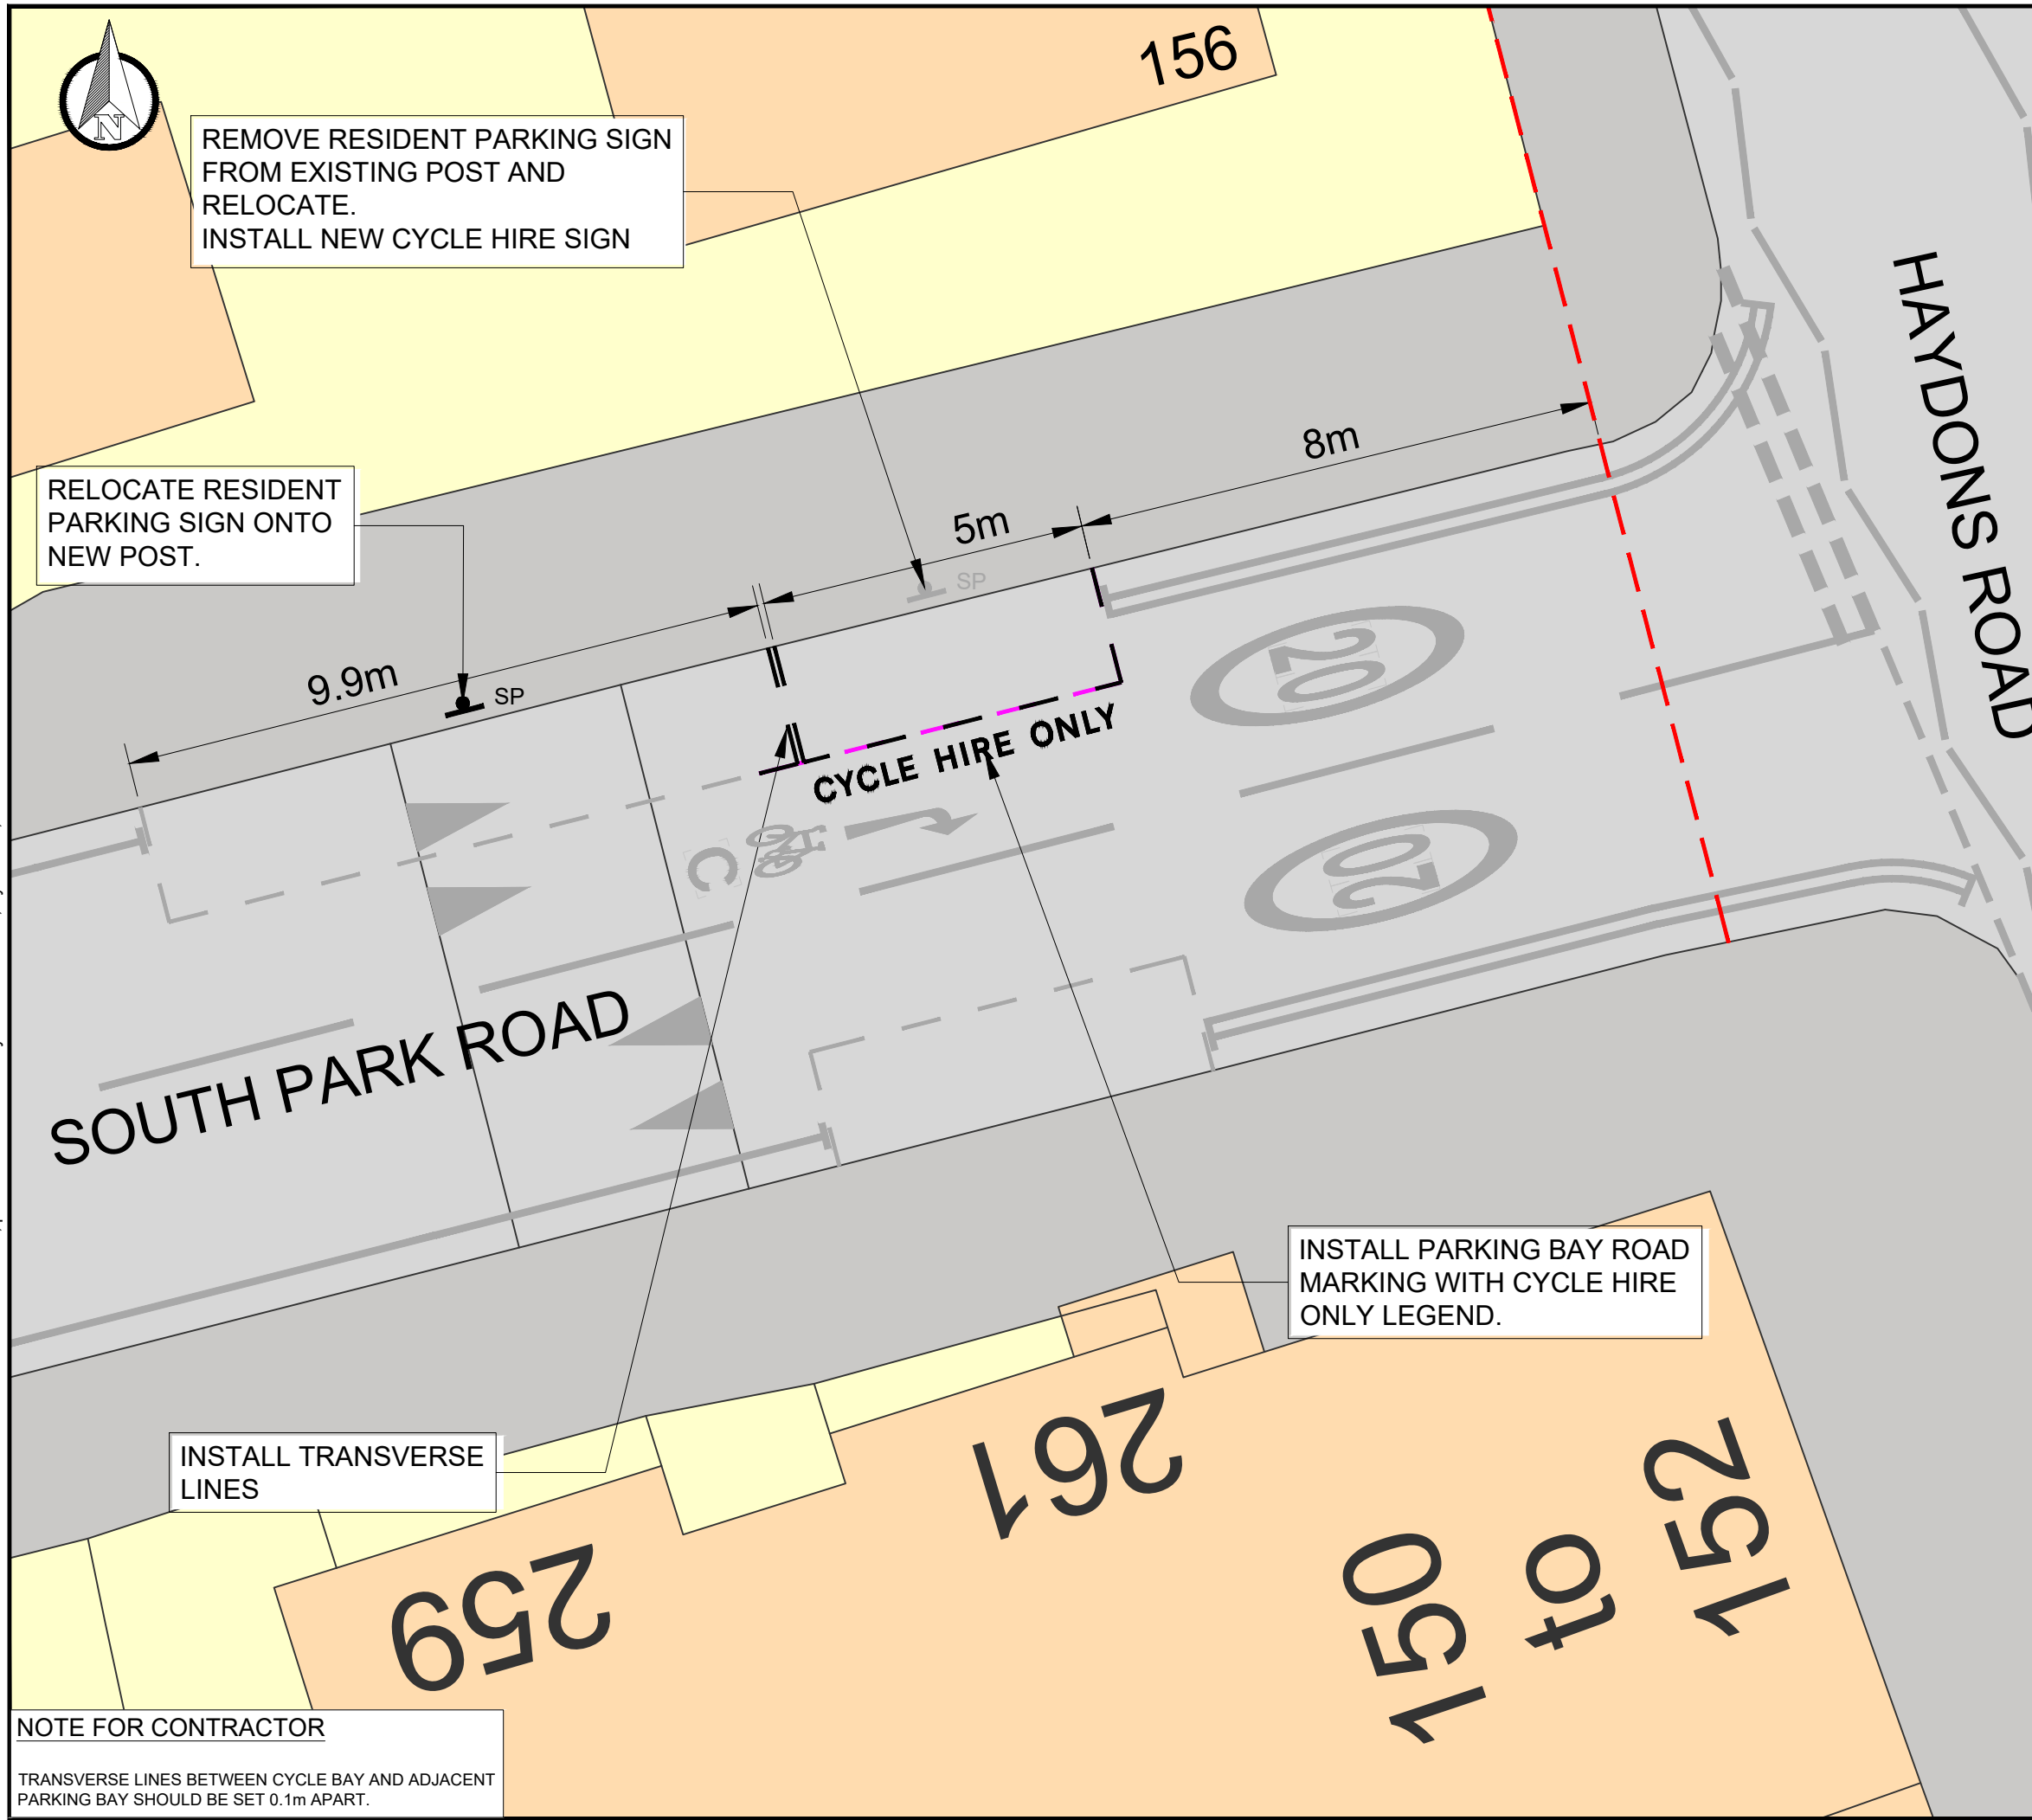

REMOVE RESIDENT PARKING SIGN FROM EXISTING POST AND RELOCATE.
INSTALL NEW CYCLE HIRE SIGN

RELOCATE RESIDENT PARKING SIGN ONTO NEW POST.

INSTALL PARKING BAY ROAD MARKING WITH CYCLE HIRE ONLY LEGEND.

INSTALL TRANSVERSE LINES

NOTE FOR CONTRACTOR
TRANSVERSE LINES BETWEEN CYCLE BAY AND ADJACENT PARKING BAY SHOULD BE SET 0.1m APART.

DO NOT SCALE

DESCRIPTION
ON THE NORTH-WESTERN SIDE, FROM A POINT 8 METRES SOUTHWEST OF THE NORTH-EASTERN BOUNDARY OF NO 156 HAYDONS ROAD, SOUTHWESTWARDS FOR A DISTANCE OF 5 METRES.
REMOVE RESIDENT PARKING SIGN FROM POST AND ATTACH CYCLE HIRE SIGN. RESIDENT PARKING SIGN TO BE RELOCATED ONTO NEW POST.

KEY

	EXISTING KERB
	EXISTING ROAD MARKING
	EXISTING ROAD MARKING TO BE REMOVED
	PROPOSED ROAD MARKING
	BUILDING REFERENCE LINE
	PROPOSED SIGN AND POST
	EXISTING SIGN POST

P01	31/01/2025	NU	FIRST ISSUE	CM	CM
REV	DATE	BY	DESCRIPTION	CHK	APP

DRAWING STATUS: S2 - FOR INFORMATION



WSP House, 70 Chancery Lane, London, WC2A 1AF, UK
T+ 44 (0) 207 314 5000, F+ 44 (0) 207 314 5111
wsp.com

CLIENT:



PROJECT:
MERTON DOCKLESS BIKE HIRE PARKING BAYS

TITLE:
GENERAL ARRANGEMENT
SOUTH PARK ROAD,
WIMBLEDON NORTH AND EAST RESIDENTIAL

SCALE @ A3: 1:100	CHECKED: CM	APPROVED: CM
----------------------	----------------	-----------------

PROJECT No: UK0028648.3916	DESIGNED: NU	DRAWN: NU	DATE: January 25
-------------------------------	-----------------	--------------	---------------------

DRAWING No: TR-13 - SOUTH PARK ROAD	REV: P01
--	-------------

© WSP UK Ltd