






Description

On the northeast side. From a point 21.5m southeast of a point in line with and opposite to the southeast kerb line of Kenilworth Avenue, southeast for a distance of 6 metres.

EV sign to go on lamp column 19 with permit holder for Zone P2s.

KEY


- EV Electrical charging bay
-  New post
-  Crossovers
- Permit holder bay
- Shared use bay
-  Lamp Column

Note

Main sign to have an x-height of 20mm


Subplate to have an x-height of 15mm

Relocate existing permit holder sign to lamp column 20. New post and permit holder sign to go at southeast end of remaining permit holder bay to southeast

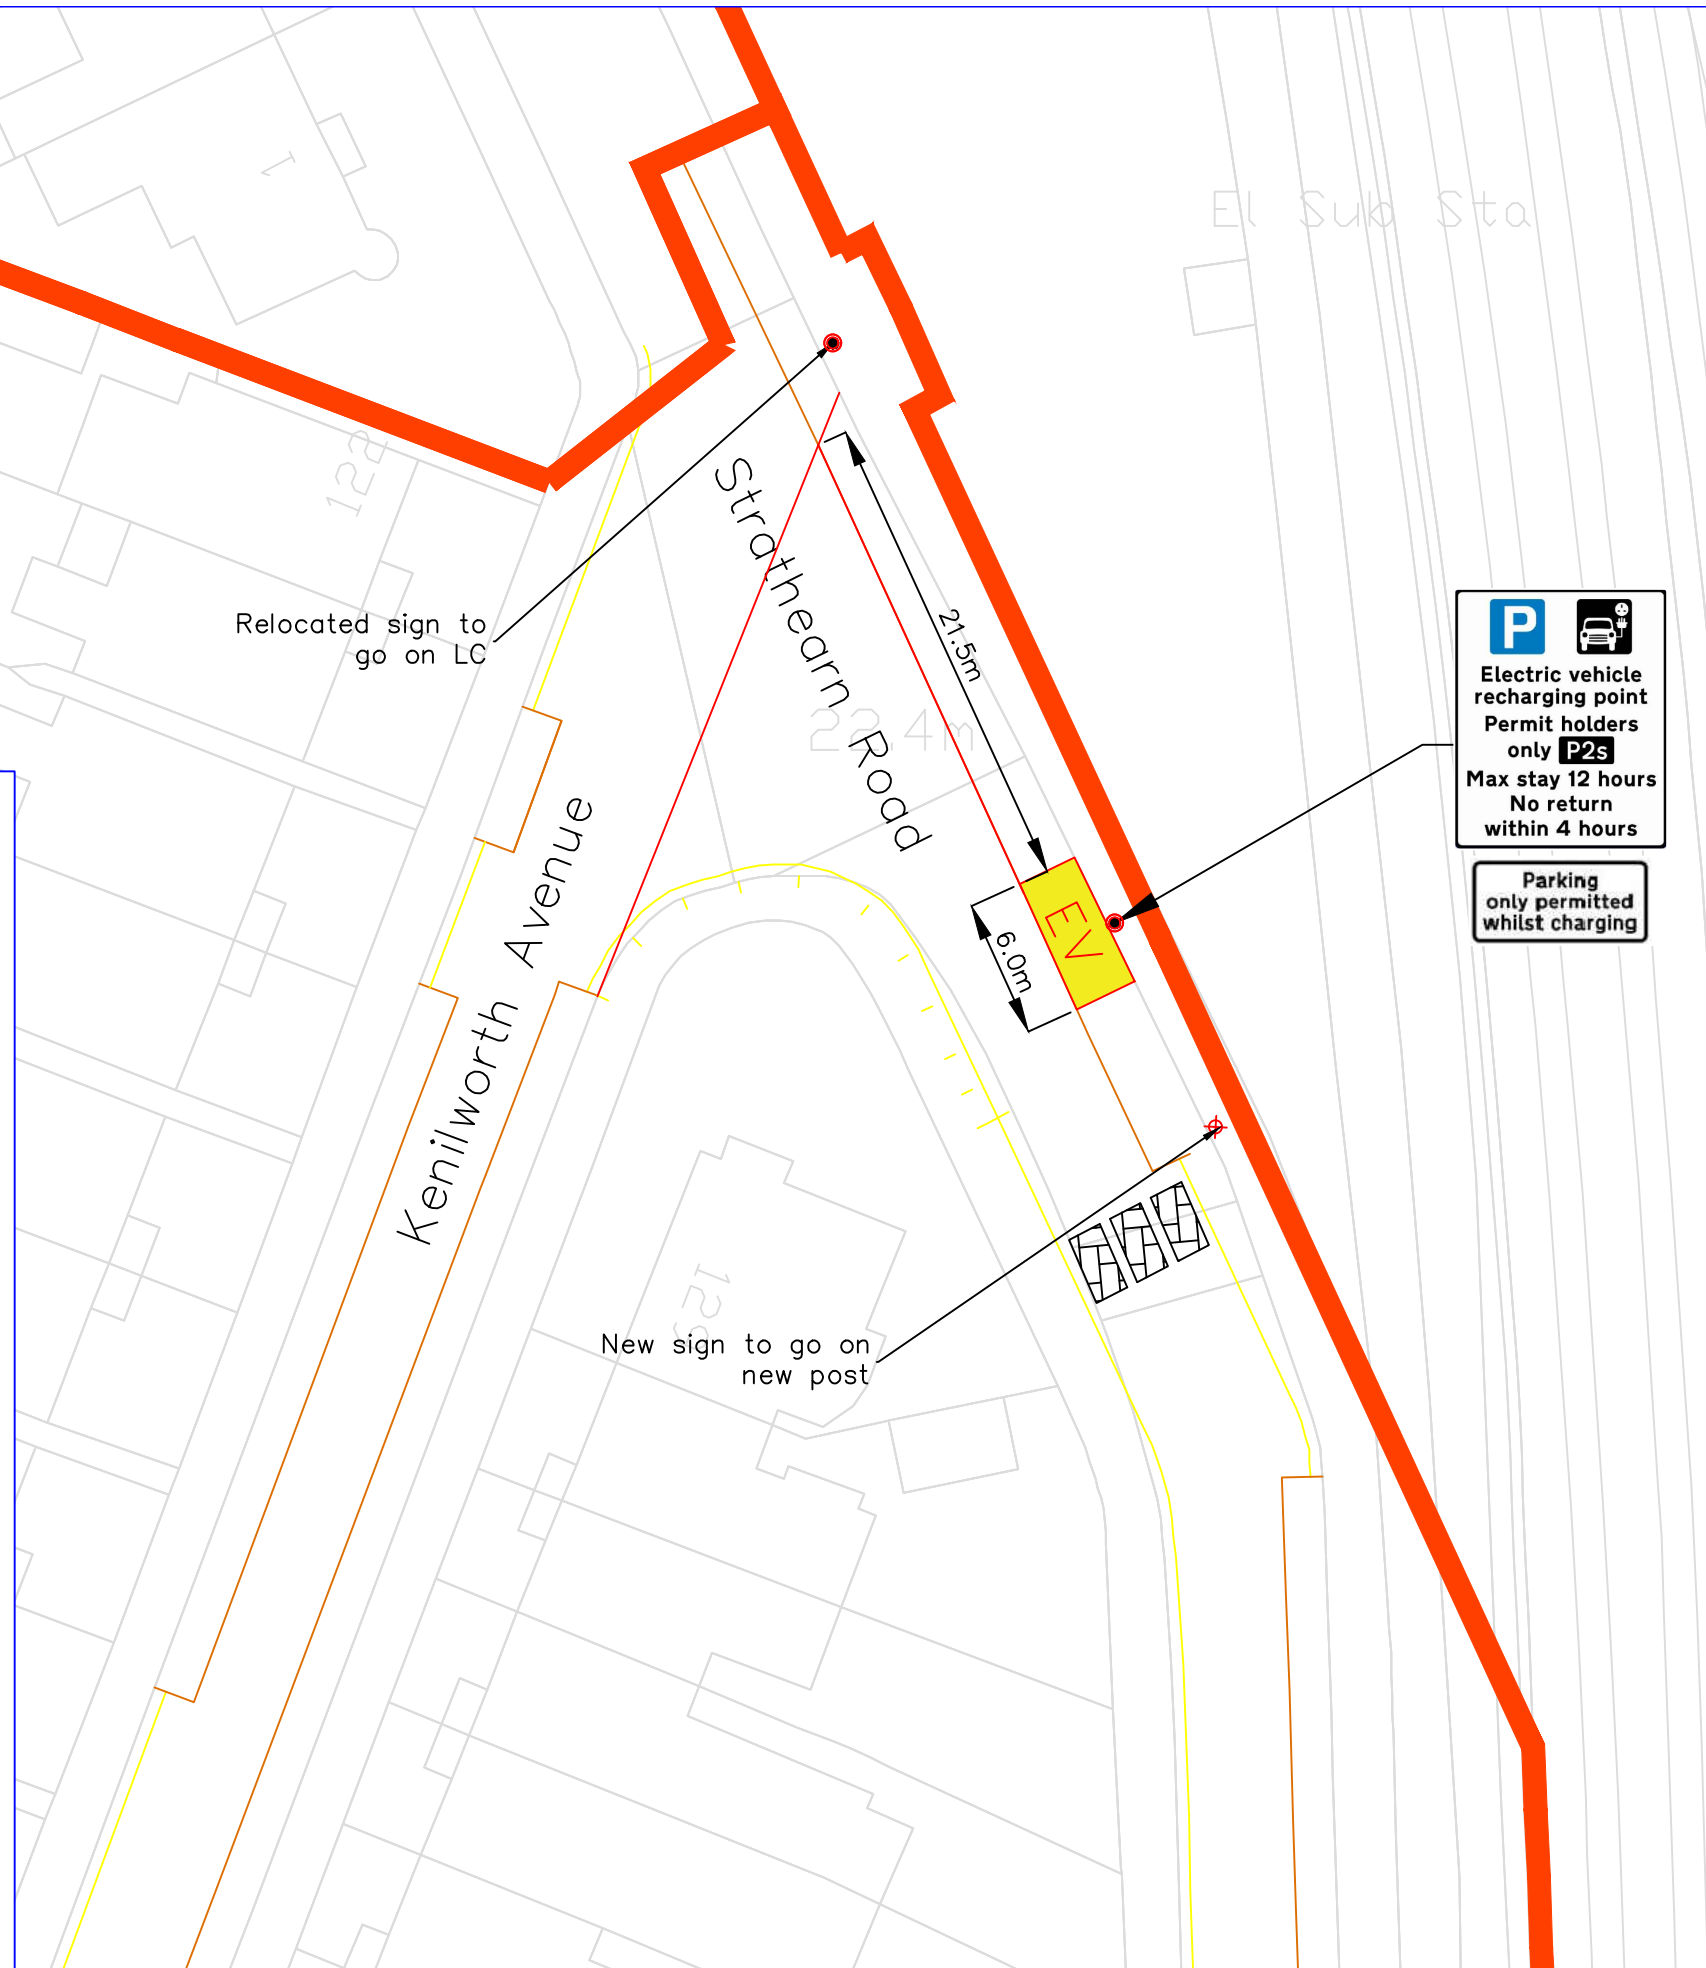

P 
Electric vehicle recharging point
Permit holders only P2s
Max stay 12 hours
No return within 4 hours

Parking only permitted whilst charging

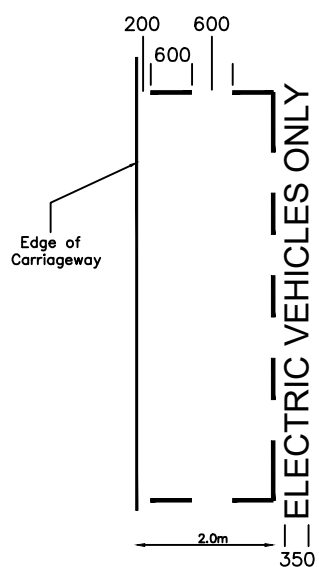

Relocated sign to go on LC

Strathearn Road

Kenilworth Avenue

New sign to go on new post

El Sub Sta

21.5m

6.0m

Notes

Do not scale from this drawing

Rev.	Revisions	Drawn	Sig.	Date	Chkd.	Sig.	Date	App.	Sig.	Date



FUTURE MERTON

Reproduced from/based upon the Ordnance Survey's 1:250 maps with the permission of the Controller of H.M.S.O., Crown Copyright Reserved. Unauthorised reproduction infringes Crown copyright and may lead to prosecution or civil proceedings. London Borough of Merton 100019239 2005

Drawn by: SC Date: Aug 23
 Checked by: SC Date: Aug 23
 Approved by: Date:

PROJECT
LAMP COLUMN EV CHARGING BAYS

TITLE
 Strathearn Road (opp kenilworth avenue)
 Wimbledon, SW19 7LH (Zone P2s)



Merton Civic Centre
 London Road
 Morden, Surrey
 SM4 5DX
 www.merton.gov.uk

Drawing No. Z30-008-05
 Revision
 Classification CONSTRUCTION
 Scale 1:500