



DO NOT SCALE

DESCRIPTION

ON THE NORTHERN SIDE, FROM A POINT 12 METRES EAST OF THE EASTERN KERB LINE OF WEST SIDE COMMON, EASTWARDS FOR A DISTANCE OF 5 METRES.
INSTALL NEW POST WITHIN CYCLE BAY AND ATTACH CYCLE HIRE SIGN. POST TO BE INSTALLED IN GRASS VERGE.

KEY

- EXISTING KERB
- EXISTING ROAD MARKING
- EXISTING ROAD MARKING TO BE REMOVED
- PROPOSED ROAD MARKING
- BUILDING REFERENCE LINE
- PROPOSED SIGN AND POST

P01	31-01-2025	MM	FIRST ISSUE	CM	CM
REV	DATE	BY	DESCRIPTION	CHK	APP

DRAWING STATUS: S2 - FOR INFORMATION



WSP House, 70 Chancery Lane, London, WC2A 1AF, UK
T+ 44 (0) 207 314 5000, F+ 44 (0) 207 314 5111
wsp.com

CLIENT:



PROJECT: MERTON DOCKLESS BIKE HIRE PARKING BAYS


TITLE: GENERAL ARRANGEMENT
THE CAUSEWAY, NEAR JUNCTION WITH WESTSIDE COMMON, WIMBLEDON VILLAGE

SCALE @ A3: 1:100	CHECKED: CM	APPROVED: CM
----------------------	----------------	-----------------

PROJECT No: UK0028648.3916	DESIGNED: MM	DRAWN: MM	DATE: January 25
-------------------------------	-----------------	--------------	---------------------

DRAWING No: VL-8 - THE CAUSEWAY	REV: P01
------------------------------------	-------------

© WSP UK Ltd

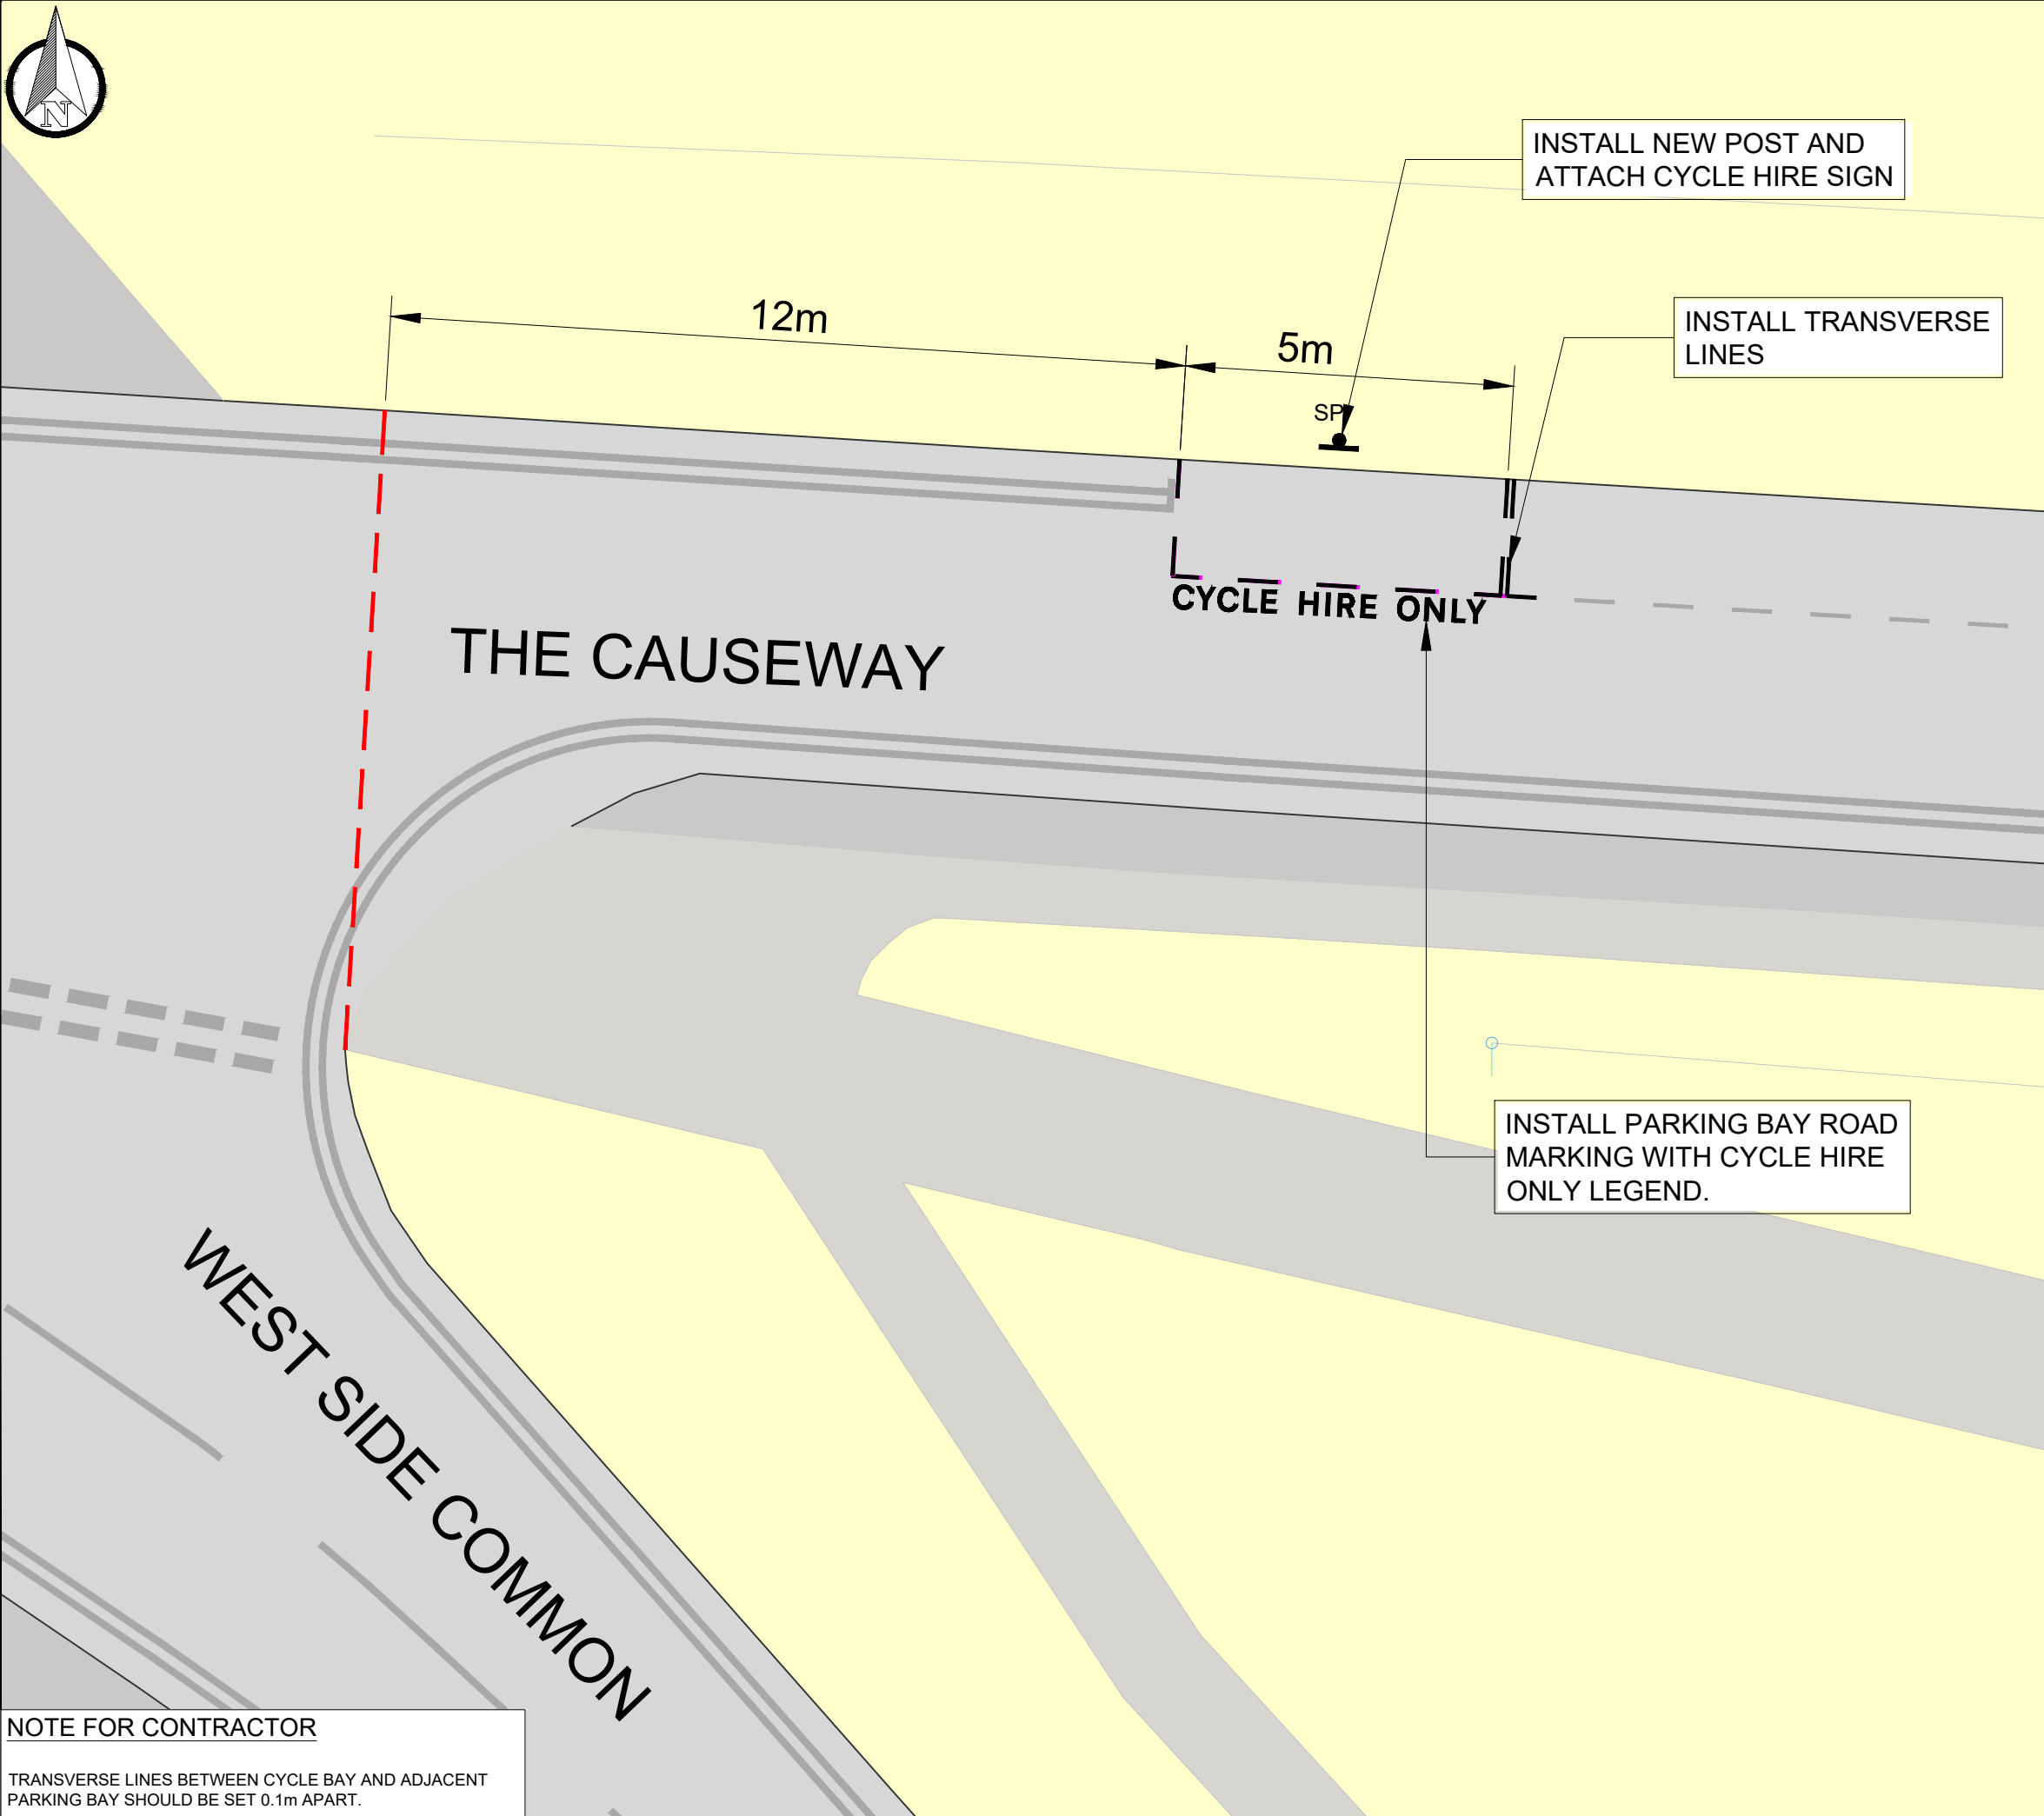

NOTE FOR CONTRACTOR

TRANSVERSE LINES BETWEEN CYCLE BAY AND ADJACENT PARKING BAY SHOULD BE SET 0.1m APART.