



DO NOT SCALE

DESCRIPTION

ON THE NORTH-EASTERN SIDE, FROM A POINT 11.3 METRES NORTHWEST OF THE NORTH-WESTERN KERB LINE OF WORPLE ROAD, NORTHWESTWARDS FOR A DISTANCE OF 5 METRES.

INSTALL NEW POST WITHIN CYCLE BAY AND ATTACH CYCLE HIRE SIGN.

KEY

- EXISTING KERB
- EXISTING ROAD MARKING
- EXISTING ROAD MARKING TO BE REMOVED
- PROPOSED ROAD MARKING
- BUILDING REFERENCE LINE
- PROPOSED SIGN AND POST
- EXISTING SIGN AND POST

P01	17-02-2025	NU	FIRST ISSUE	CM	CM
REV	DATE	BY	DESCRIPTION	CHK	APP

DRAWING STATUS: S2 - FOR INFORMATION



WSP House, 70 Chancery Lane, London, WC2A 1AF, UK
T+ 44 (0) 207 314 5000, F+ 44 (0) 207 314 5111
wsp.com



PROJECT: MERTON DOCKLESS BIKE HIRE PARKING BAYS


TITLE: TOLVERNE ROAD (OUTSIDE METHODIST CHURCH)
RAYNES PARK, SW20 8RA
CPZ - RPN (RAYNES PARK)

SCALE @ A3: 1:100	CHECKED: CM	APPROVED: CM
----------------------	----------------	-----------------

PROJECT No: UK0028648.3916	DESIGNED: NU	DRAWN: NU	DATE: February 25
-------------------------------	-----------------	--------------	----------------------

DRAWING No: RP-14 - TOLVERNE ROAD	REV: P01
--------------------------------------	-------------

© WSP UK Ltd

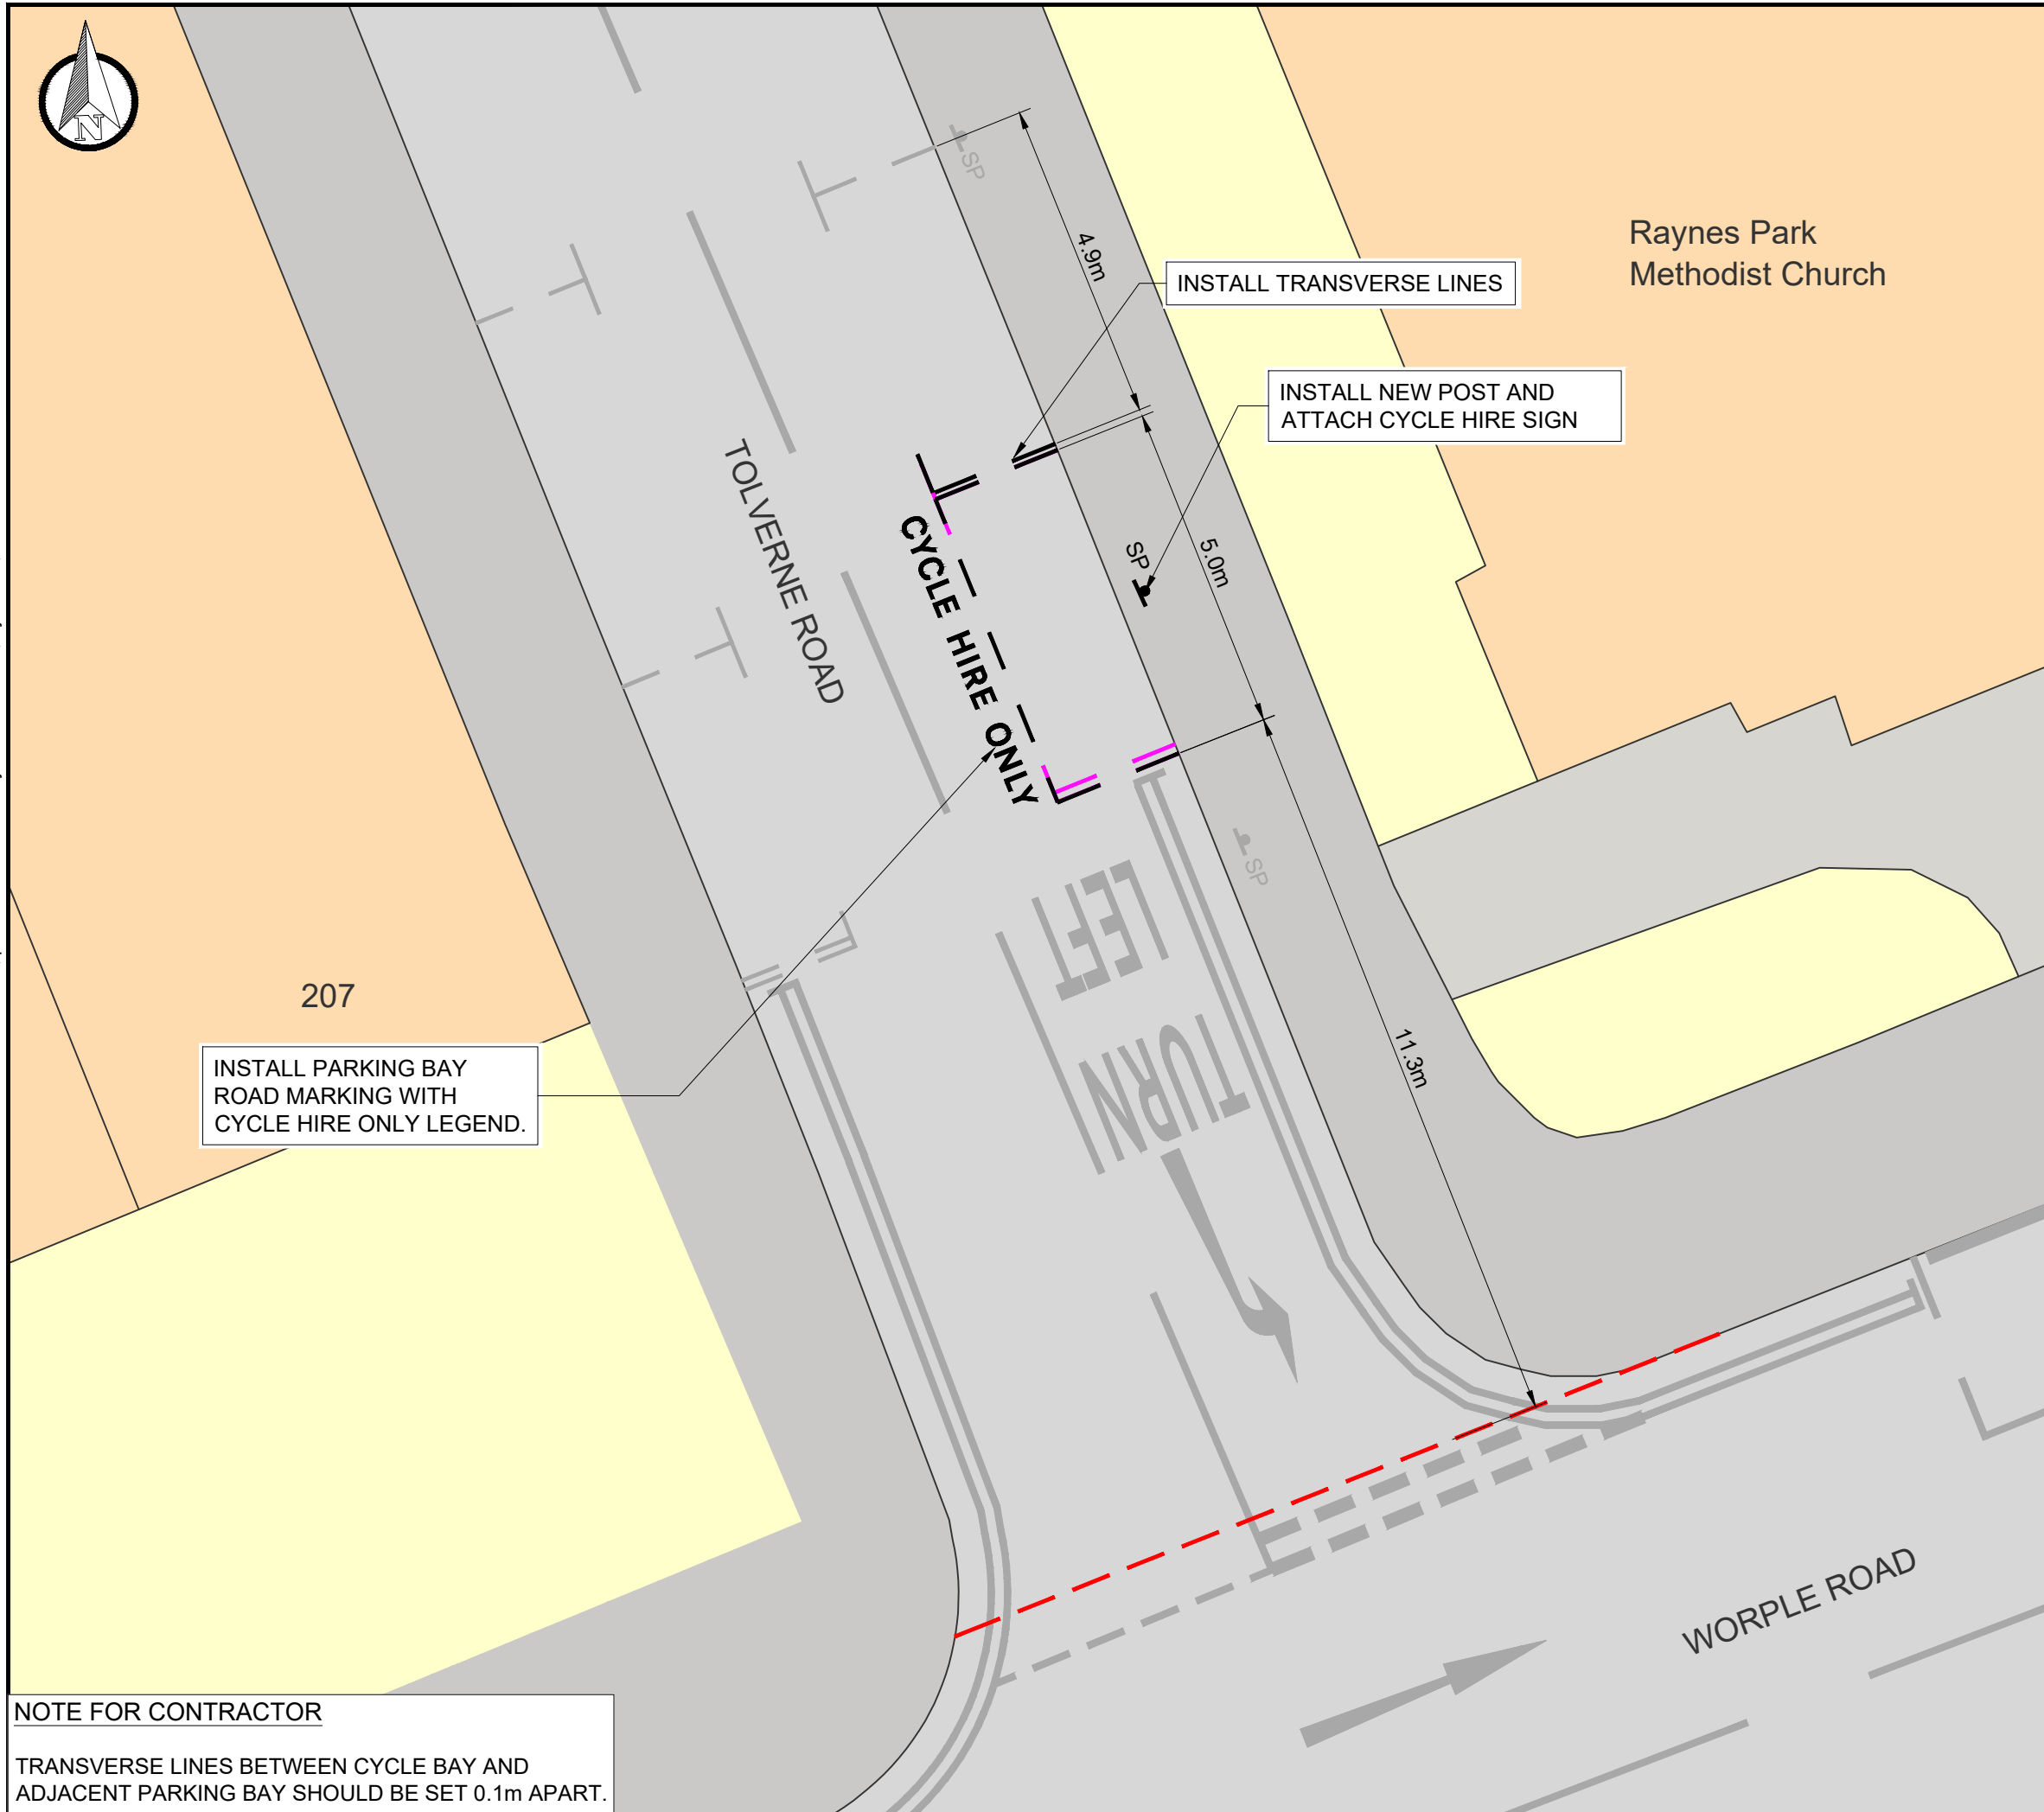

INSTALL PARKING BAY ROAD MARKING WITH CYCLE HIRE ONLY LEGEND.

INSTALL TRANSVERSE LINES

INSTALL NEW POST AND ATTACH CYCLE HIRE SIGN

NOTE FOR CONTRACTOR
TRANSVERSE LINES BETWEEN CYCLE BAY AND ADJACENT PARKING BAY SHOULD BE SET 0.1m APART.