


File name C:\USERS\JACK.RANCE\WSP\_0365\MERTON DOCKLESS CYCLE HIRE BAYS - TEMP DOCUMENT UPLOAD\01 - DRAWINGS\10 - TootingUK0028648.3916-WSP-XX-BR-DR-LP-0100-90-100.DWG, printed on 14 February 2025 11:18:50, by Rance, Jack

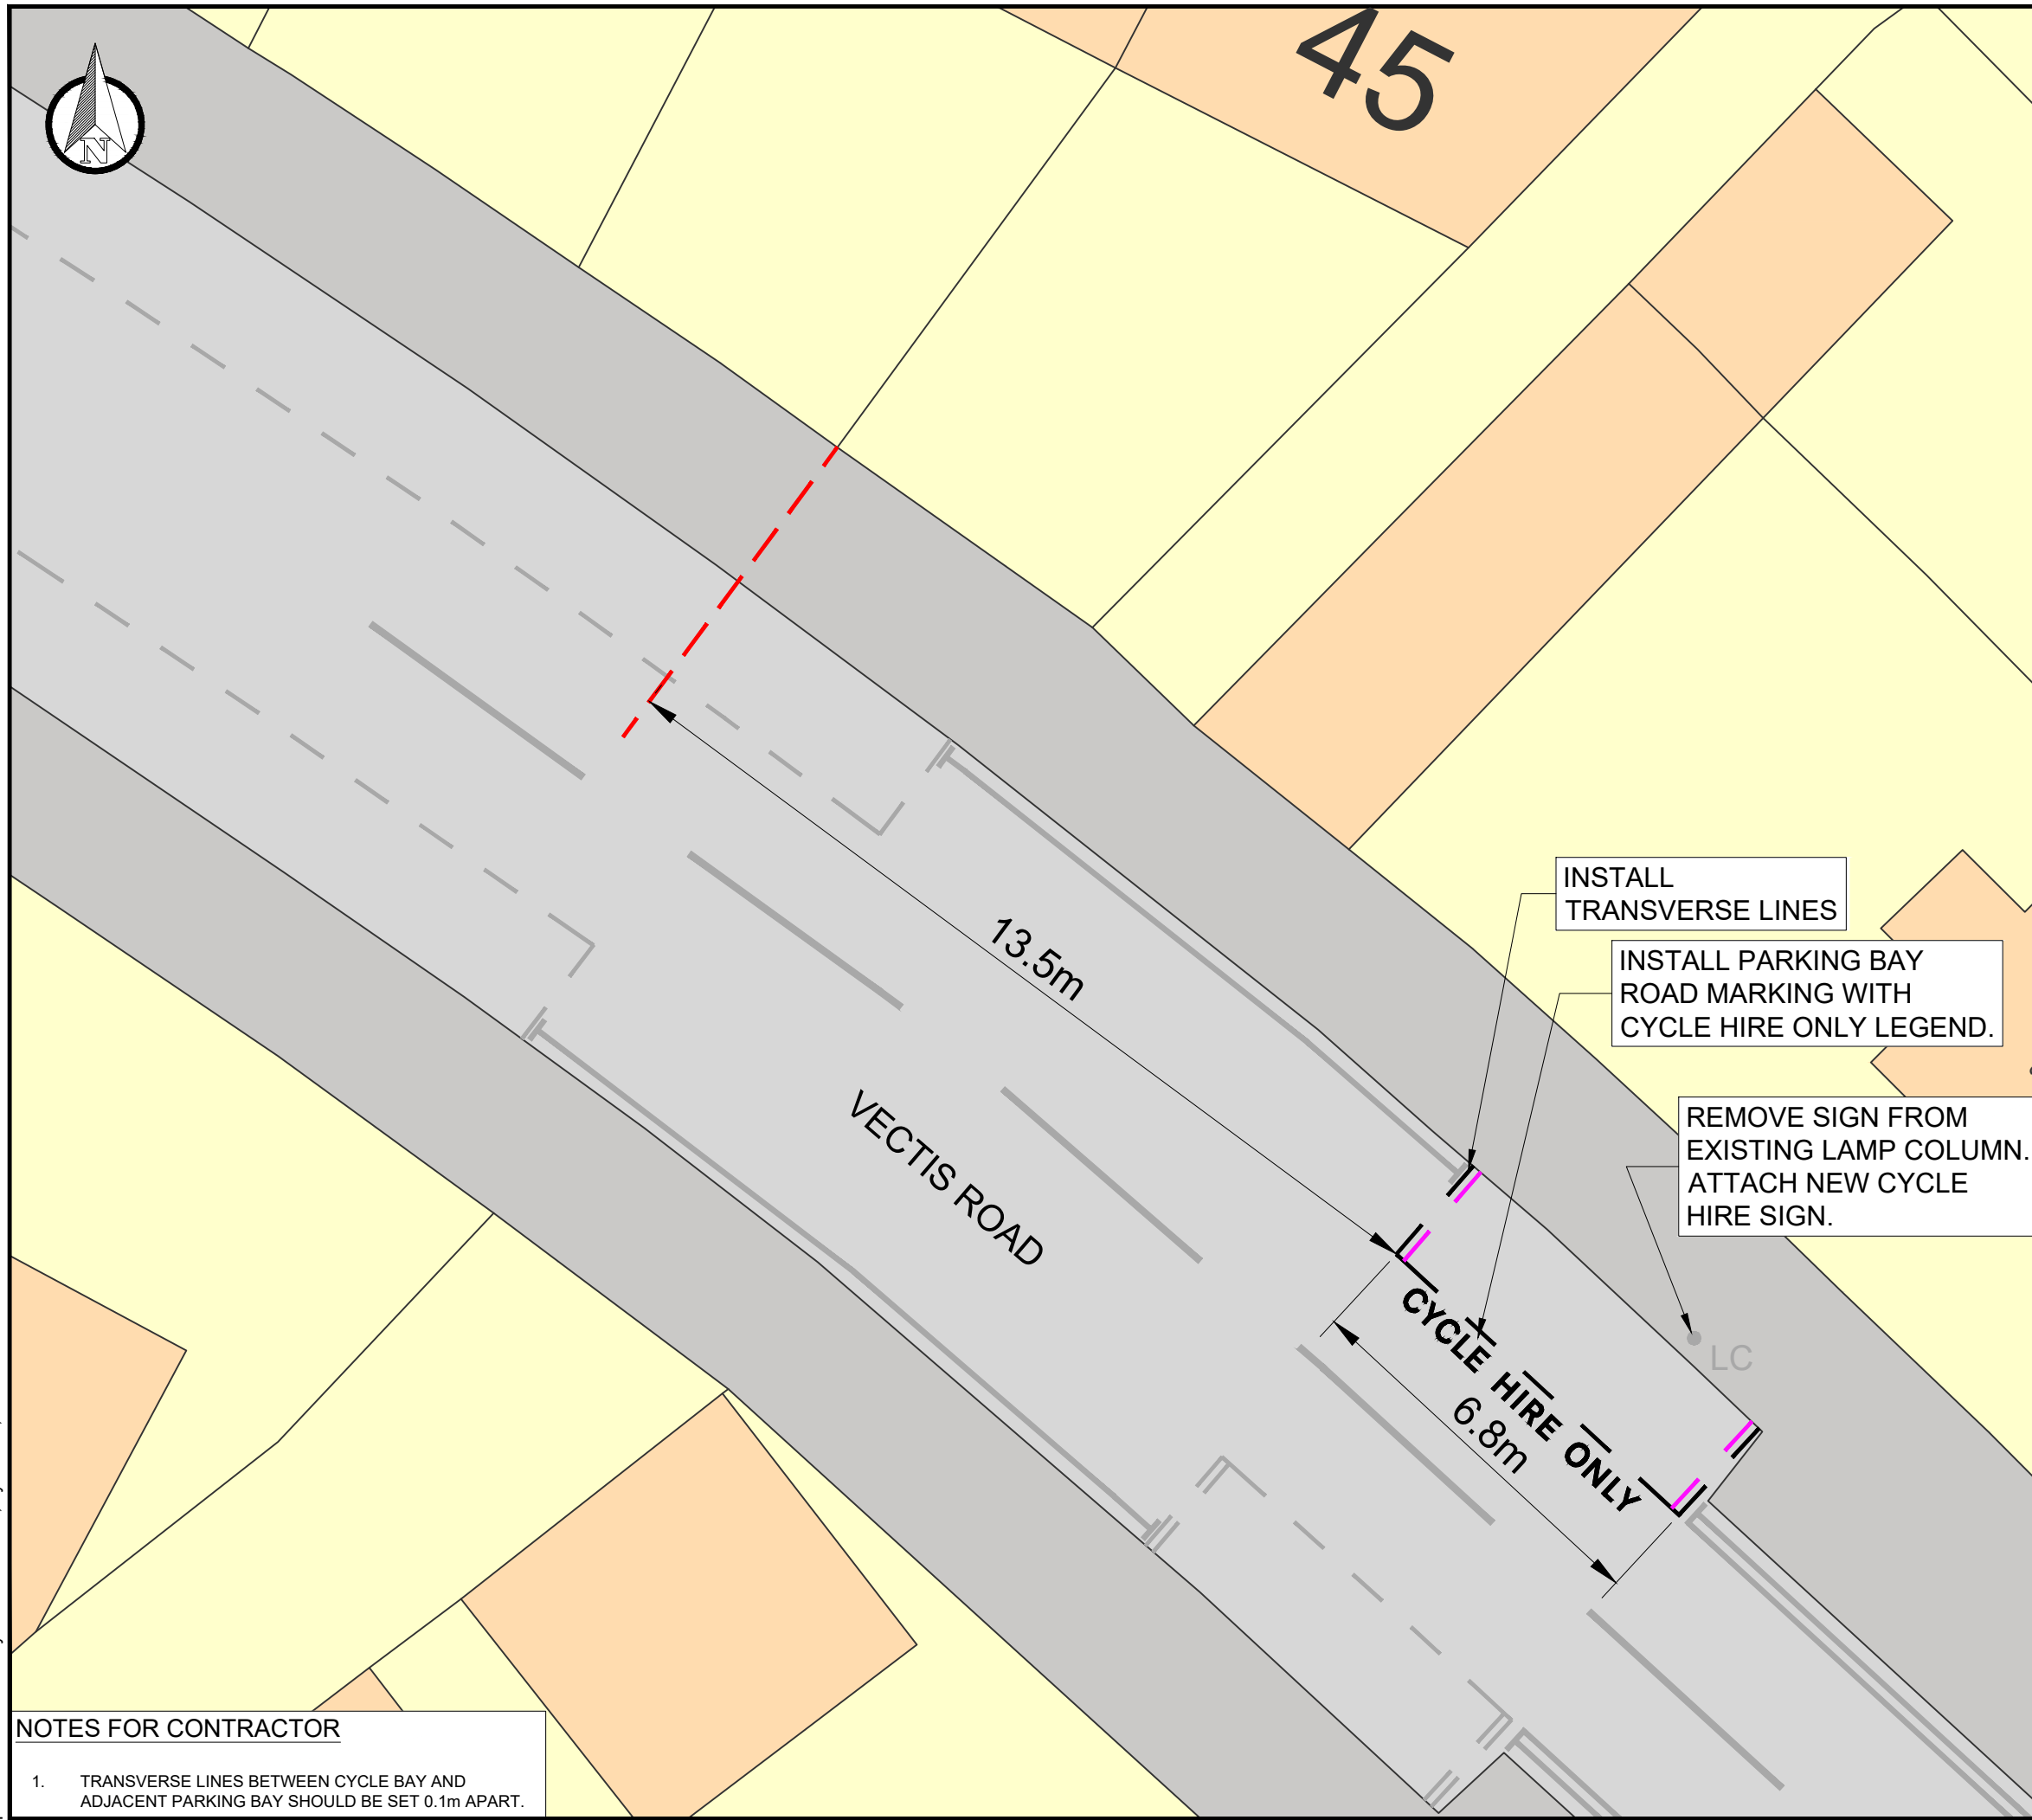

DO NOT SCALE

**DESCRIPTION**

ON THE NORTH-EASTERN SIDE, FROM A POINT 13.5 METRES SOUTHEAST OF THE PARTY WALL OF NO 43 AND NO 45 VECTIS ROAD, SOUTHEASTWARDS FOR A DISTANCE OF 6.8 METRES.

REMOVE EXISTING SIGN FROM LAMP COLUMN AND REPLACE WITH CYCLE HIRE SIGN.

**KEY**

- EXISTING KERB
- EXISTING ROAD MARKING
- PROPOSED ROAD MARKING
- BUILDING REFERENCE LINE
- LC EXISTING LAMP COLUMN

P01	07/02/2025	NU	FIRST ISSUE	CM	CM
REV	DATE	BY	DESCRIPTION	CHK	APP

DRAWING STATUS: **S2 - FOR INFORMATION**



WSP House, 70 Chancery Lane, London, WC2A 1AF, UK  
T+ 44 (0) 207 314 5000, F+ 44 (0) 207 314 5111  
wsp.com



CLIENT: LONDON BOROUGH OF MERTON

PROJECT: **MERTON DOCKLESS BIKE HIRE PARKING BAYS**

TITLE: **VECTIS ROAD  
TOOTING, SW17 9RF  
CPZ - GC**

SCALE @ A3: 1:100	CHECKED: CM	APPROVED: CM
----------------------	----------------	-----------------

PROJECT No: UK0028648.3916	DESIGNED: NU	DRAWN: NU	DATE: February 25
-------------------------------	-----------------	--------------	----------------------

DRAWING No: <b>GRV-7 - VECTIS ROAD</b>	REV: <b>P01</b>
---	--------------------

**NOTES FOR CONTRACTOR**

1. TRANSVERSE LINES BETWEEN CYCLE BAY AND ADJACENT PARKING BAY SHOULD BE SET 0.1m APART.