



Description

On the northeast side. From a point 9.5 metres southeast of its junction with Kenilworth Avenue, southeast for a distance of 6 metres.

EV bay sign to go on lamp column 2 with permit holder for Zone P2s.

KEY

- EV Electrical charging bay
- New post
- Crossovers
- Permit holder bay
- Shared use bay
- Lamp Column

Note

Main sign to have an x-height of 20mm



Subplate to have an x-height of 15mm

New post for relocated P&D sign at northwest end of permit holder bay1

P

Electric vehicle recharging point
Permit holders only P2s
Max stay 12 hours
No return within 4 hours

Parking only permitted whilst charging

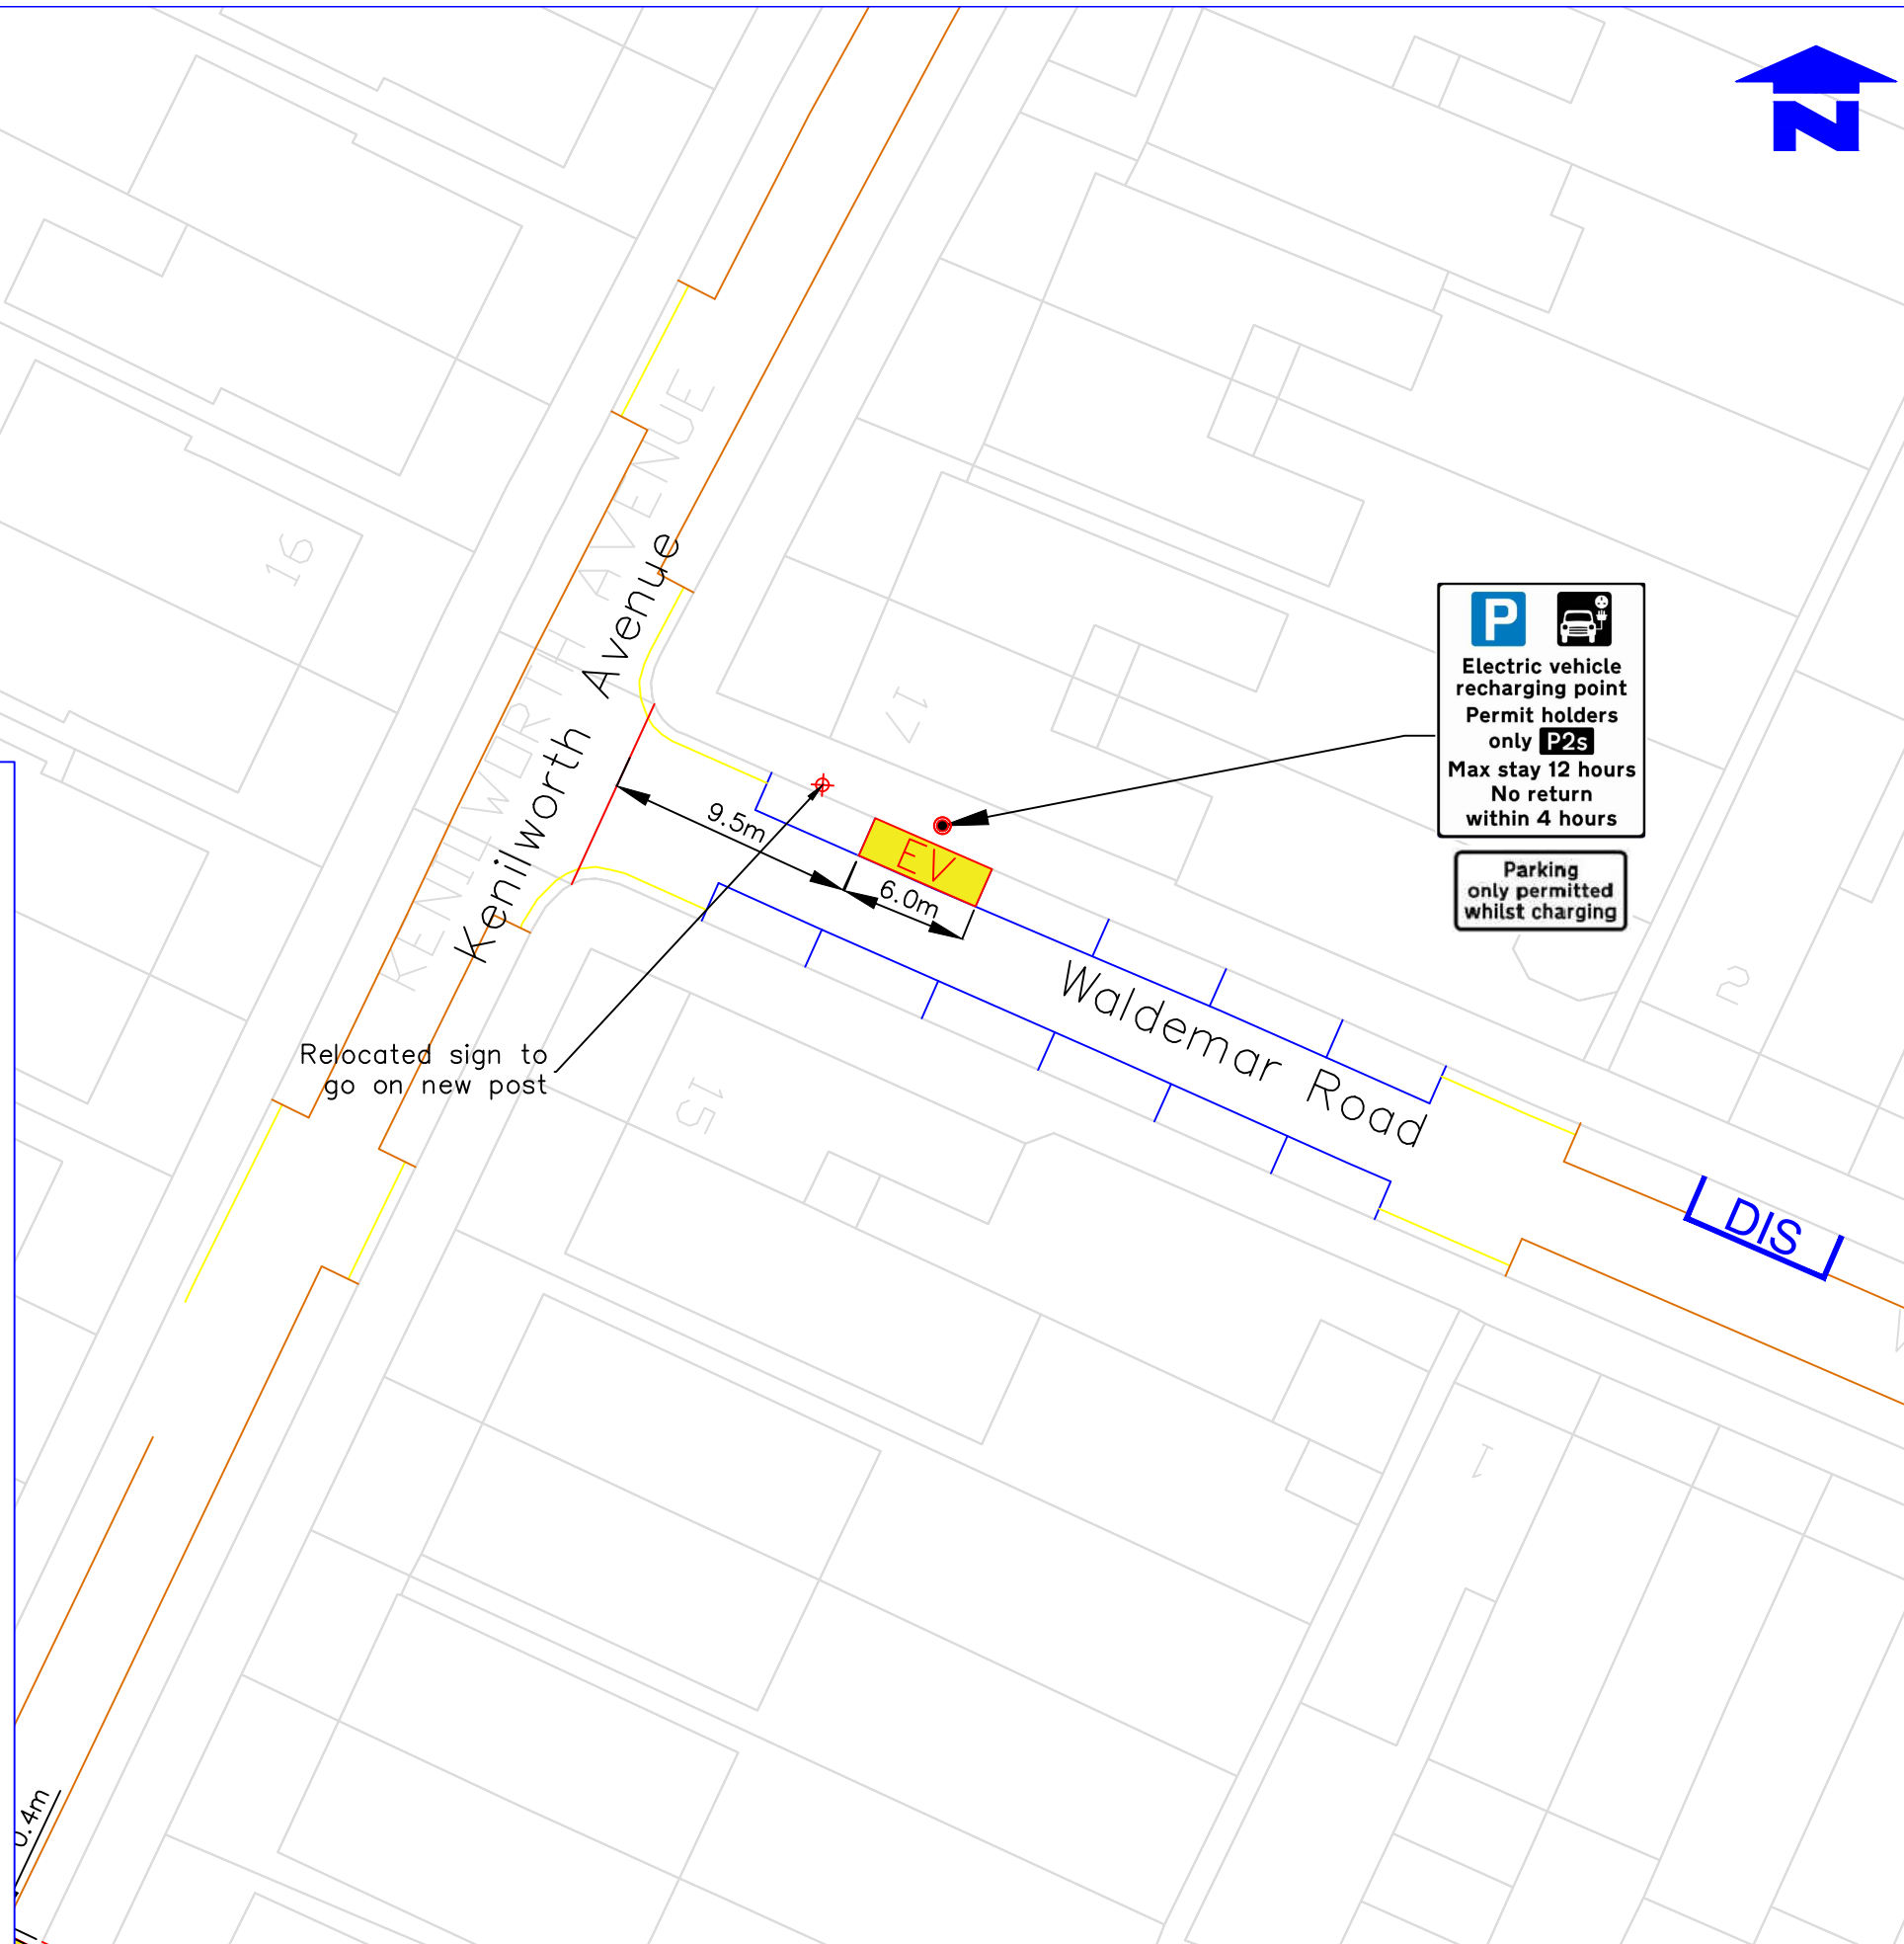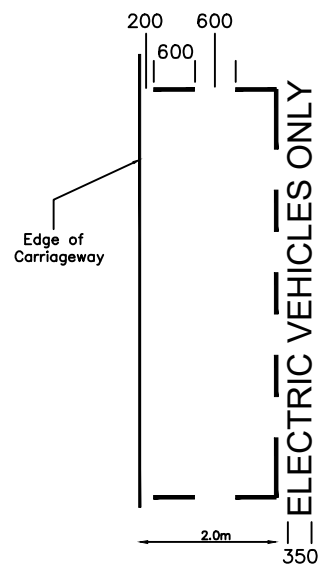

P

Electric vehicle recharging point
Permit holders only P2s
Max stay 12 hours
No return within 4 hours

Parking only permitted whilst charging

Rev.	Revisions	Drawn	Sig.	Date	Chkd.	Sig.	Date	App.	Sig.	Date

Sustainable Communities
 environment & regeneration

FUTURE MERTON

Reproduced from/based upon the Ordnance Survey's 1:250 maps with the permission of the Controller of H.M.S.O., Crown Copyright Reserved. Unauthorised reproduction infringes Crown copyright © and may lead to prosecution or civil proceedings. London Borough of Merton 100019239 2005

Drawn by: SC Date: Aug 23
 Checked by: SC Date: Aug 23
 Approved by: [] Date: []

PROJECT
LAMP COLUMN EV CHARGING BAYS

TITLE
 Waldemar Road (near kenilworth avenue)
 Wimbledon, SW19 7LN (Zone P2s)

merton

Merton Civic Centre
 London Road
 Morden, Surrey
 SM4 5DX
 www.merton.gov.uk

Drawing No. Z30-008-06

Revision

Classification
CONSTRUCTION

Scale
 1:500

Notes
 Do not scale from this drawing