


File name C:\USERS\UKEN\001\WSP 0365\MERTON DOCKLESS CYCLE HIRE BAYS - TEMP DOCUMENT UPLOAD\01 - DRAWINGS\CPZ ZONES - BATCH 3\CAD\UK0028648.3916-WSP-XX-BR-DR-LP-0100-31-40.DWG, printed on 19 February 2025 16:47:55, by Newton Jones, Emelia

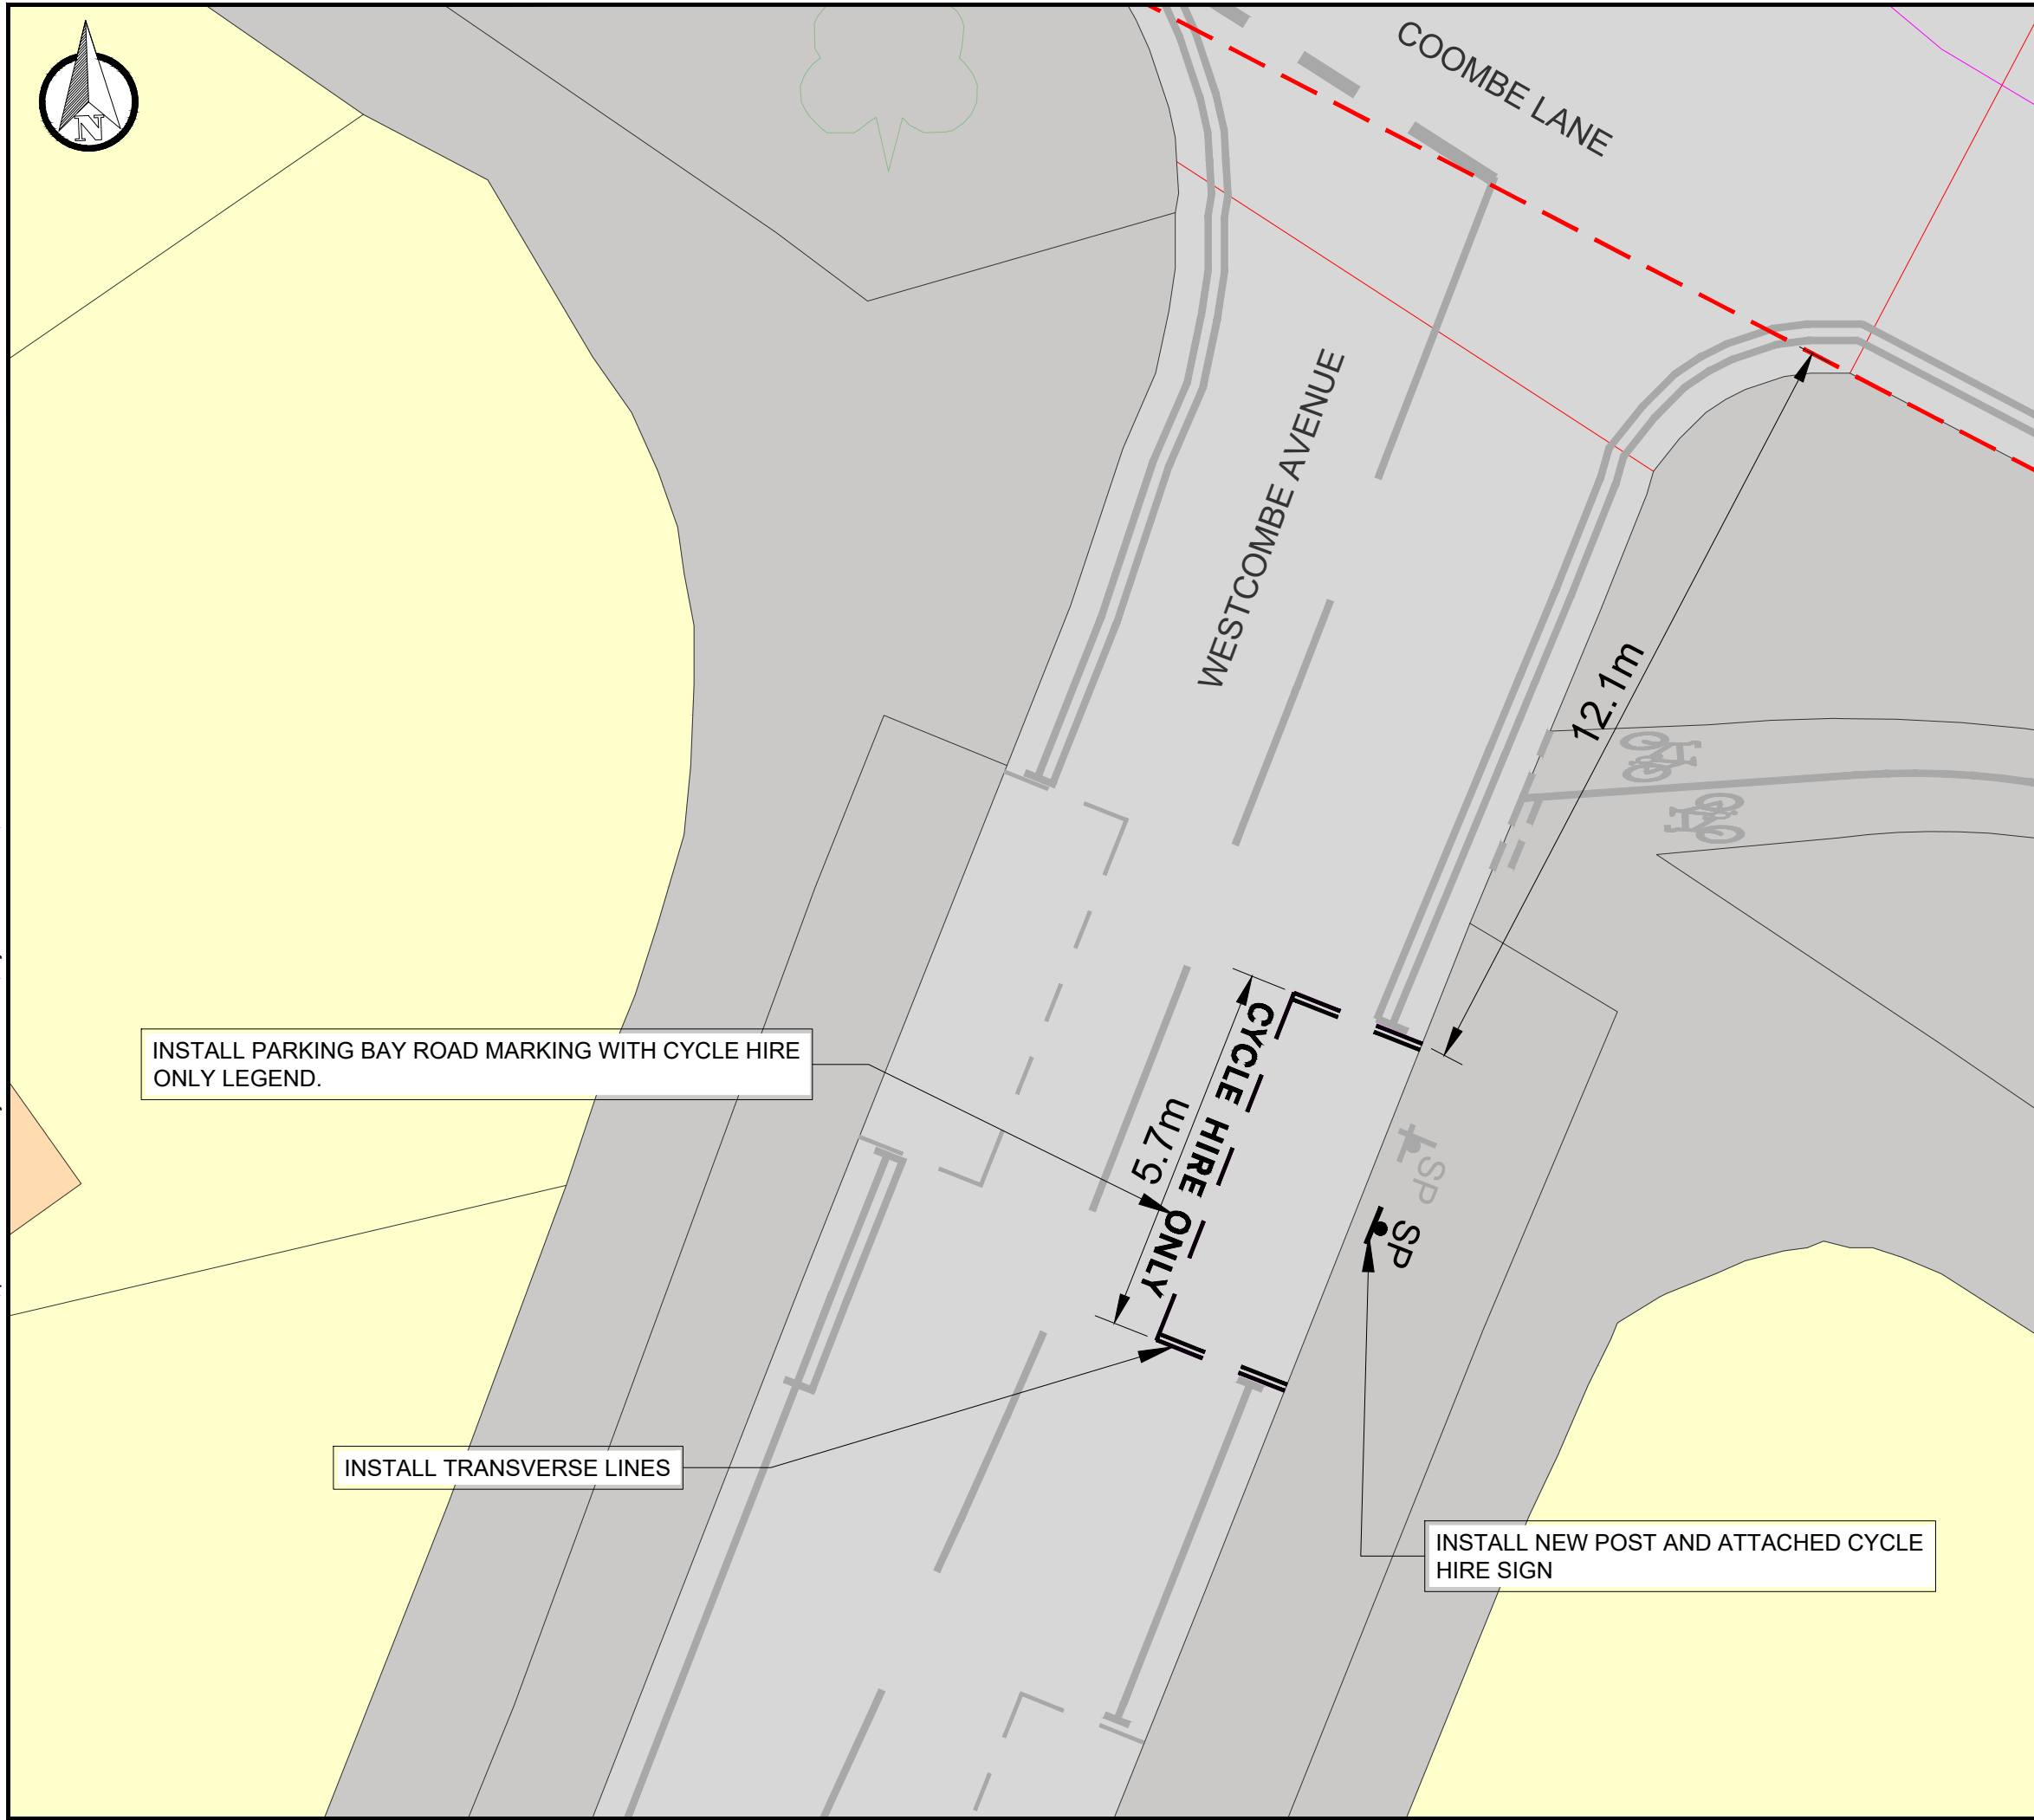

DO NOT SCALE

DESCRIPTION

ON THE SOUTH-EASTERN SIDE FROM A POINT 12.1m, SWATHWEST OF THE SOUTH-WESTERN KERBLINE OF COOMBE LANE, SWATHWESTWARDS FOR A DISTANCE OF 5.7m.
 INSTALL NEW POST WITHIN CYCLE BAY AND ATTACH CYCLE HIRE SIGN

KEY

- EXISTING KERB
- EXISTING ROAD MARKING
- EXISTING ROAD MARKING TO BE REMOVED
- PROPOSED ROAD MARKING
- BUILDING REFERENCE LINE
- PROPOSED SIGN AND POST
- EXISTING SIGN AND POST

P01	18-02-2025	SB	FIRST ISSUE	CM	CM
REV	DATE	BY	DESCRIPTION	CHK	APP

DRAWING STATUS: **S2 - FOR INFORMATION**



WSP House, 70 Chancery Lane, London, WC2A 1AF, UK
 T+ 44 (0) 207 314 5000, F+ 44 (0) 207 314 5111
 wsp.com



PROJECT:
MERTON DOCKLESS BIKE HIRE PARKING BAYS

TITLE:
**WESTCOMBE AVENUE (SIDE OF 231 COOMBE LANE)
 RAYNES PARK, SW20 0RQ
 CPZ - RPC**

SCALE @ A3: 1:100	CHECKED: CM	APPROVED: CM	
----------------------	----------------	-----------------	--

PROJECT No: UK0028648.3916	DESIGNED: SB	DRAWN: SB	DATE: February 25
-------------------------------	-----------------	--------------	----------------------

DRAWING No: RP-24 - WESTCOMBE AVENUE	REV: P01
--	--------------------

© WSP UK Ltd