



DO NOT SCALE

DESCRIPTION

ON THE NORTH-WESTERN SIDE, FROM A POINT 5.6 METRES  
SOUTHWEST OF THE NORTH-EASTERN BOUNDARY OF NO 192  
HAYDONS ROAD, SOUTHWESTWARDS FOR A DISTANCE OF 6.6  
METRES.

INSTALL NEW POST WITHIN CYCLE BAY AND ATTACH CYCLE HIRE  
SIGN.

KEY

- EXISTING KERB
- EXISTING ROAD MARKING
- EXISTING ROAD MARKING TO BE REMOVED
- PROPOSED ROAD MARKING
- BUILDING REFERENCE LINE
- PROPOSED SIGN AND POST

P01	31/01/2025	NU	FIRST ISSUE	CM	CM
REV	DATE	BY	DESCRIPTION	CHK	APP

DRAWING STATUS: S2 - FOR INFORMATION



WSP House, 70 Chancery Lane, London, WC2A 1AF, UK  
T+ 44 (0) 207 314 5000, F+ 44 (0) 207 314 5111  
wsp.com

CLIENT:



PROJECT:

MERTON DOCKLESS BIKE HIRE PARKING BAYS

TITLE:

GENERAL ARRANGEMENT  
YORK ROAD,  
WIMBLETON NORTH AND EAST RESIDENTIAL

SCALE @ A3: 1:100	CHECKED: CM	APPROVED: CM
PROJECT No: UK0028648.3916	DESIGNED: NU	DRAWN: NU
		DATE: January 25

DRAWING No: TR-9 - YORK ROAD	REV: P01
---------------------------------	-------------


© WSP UK Ltd

INSTALL NEW POST AND  
ATTACH CYCLE HIRE  
SIGN.

INSTALL PARKING BAY ROAD  
MARKING WITH CYCLE HIRE  
ONLY LEGEND.

INSTALL  
TRANSVERSE LINES

**NOTE FOR CONTRACTOR**  
TRANSVERSE LINES BETWEEN CYCLE BAY AND ADJACENT  
PARKING BAY SHOULD BE SET 0.1m APART.

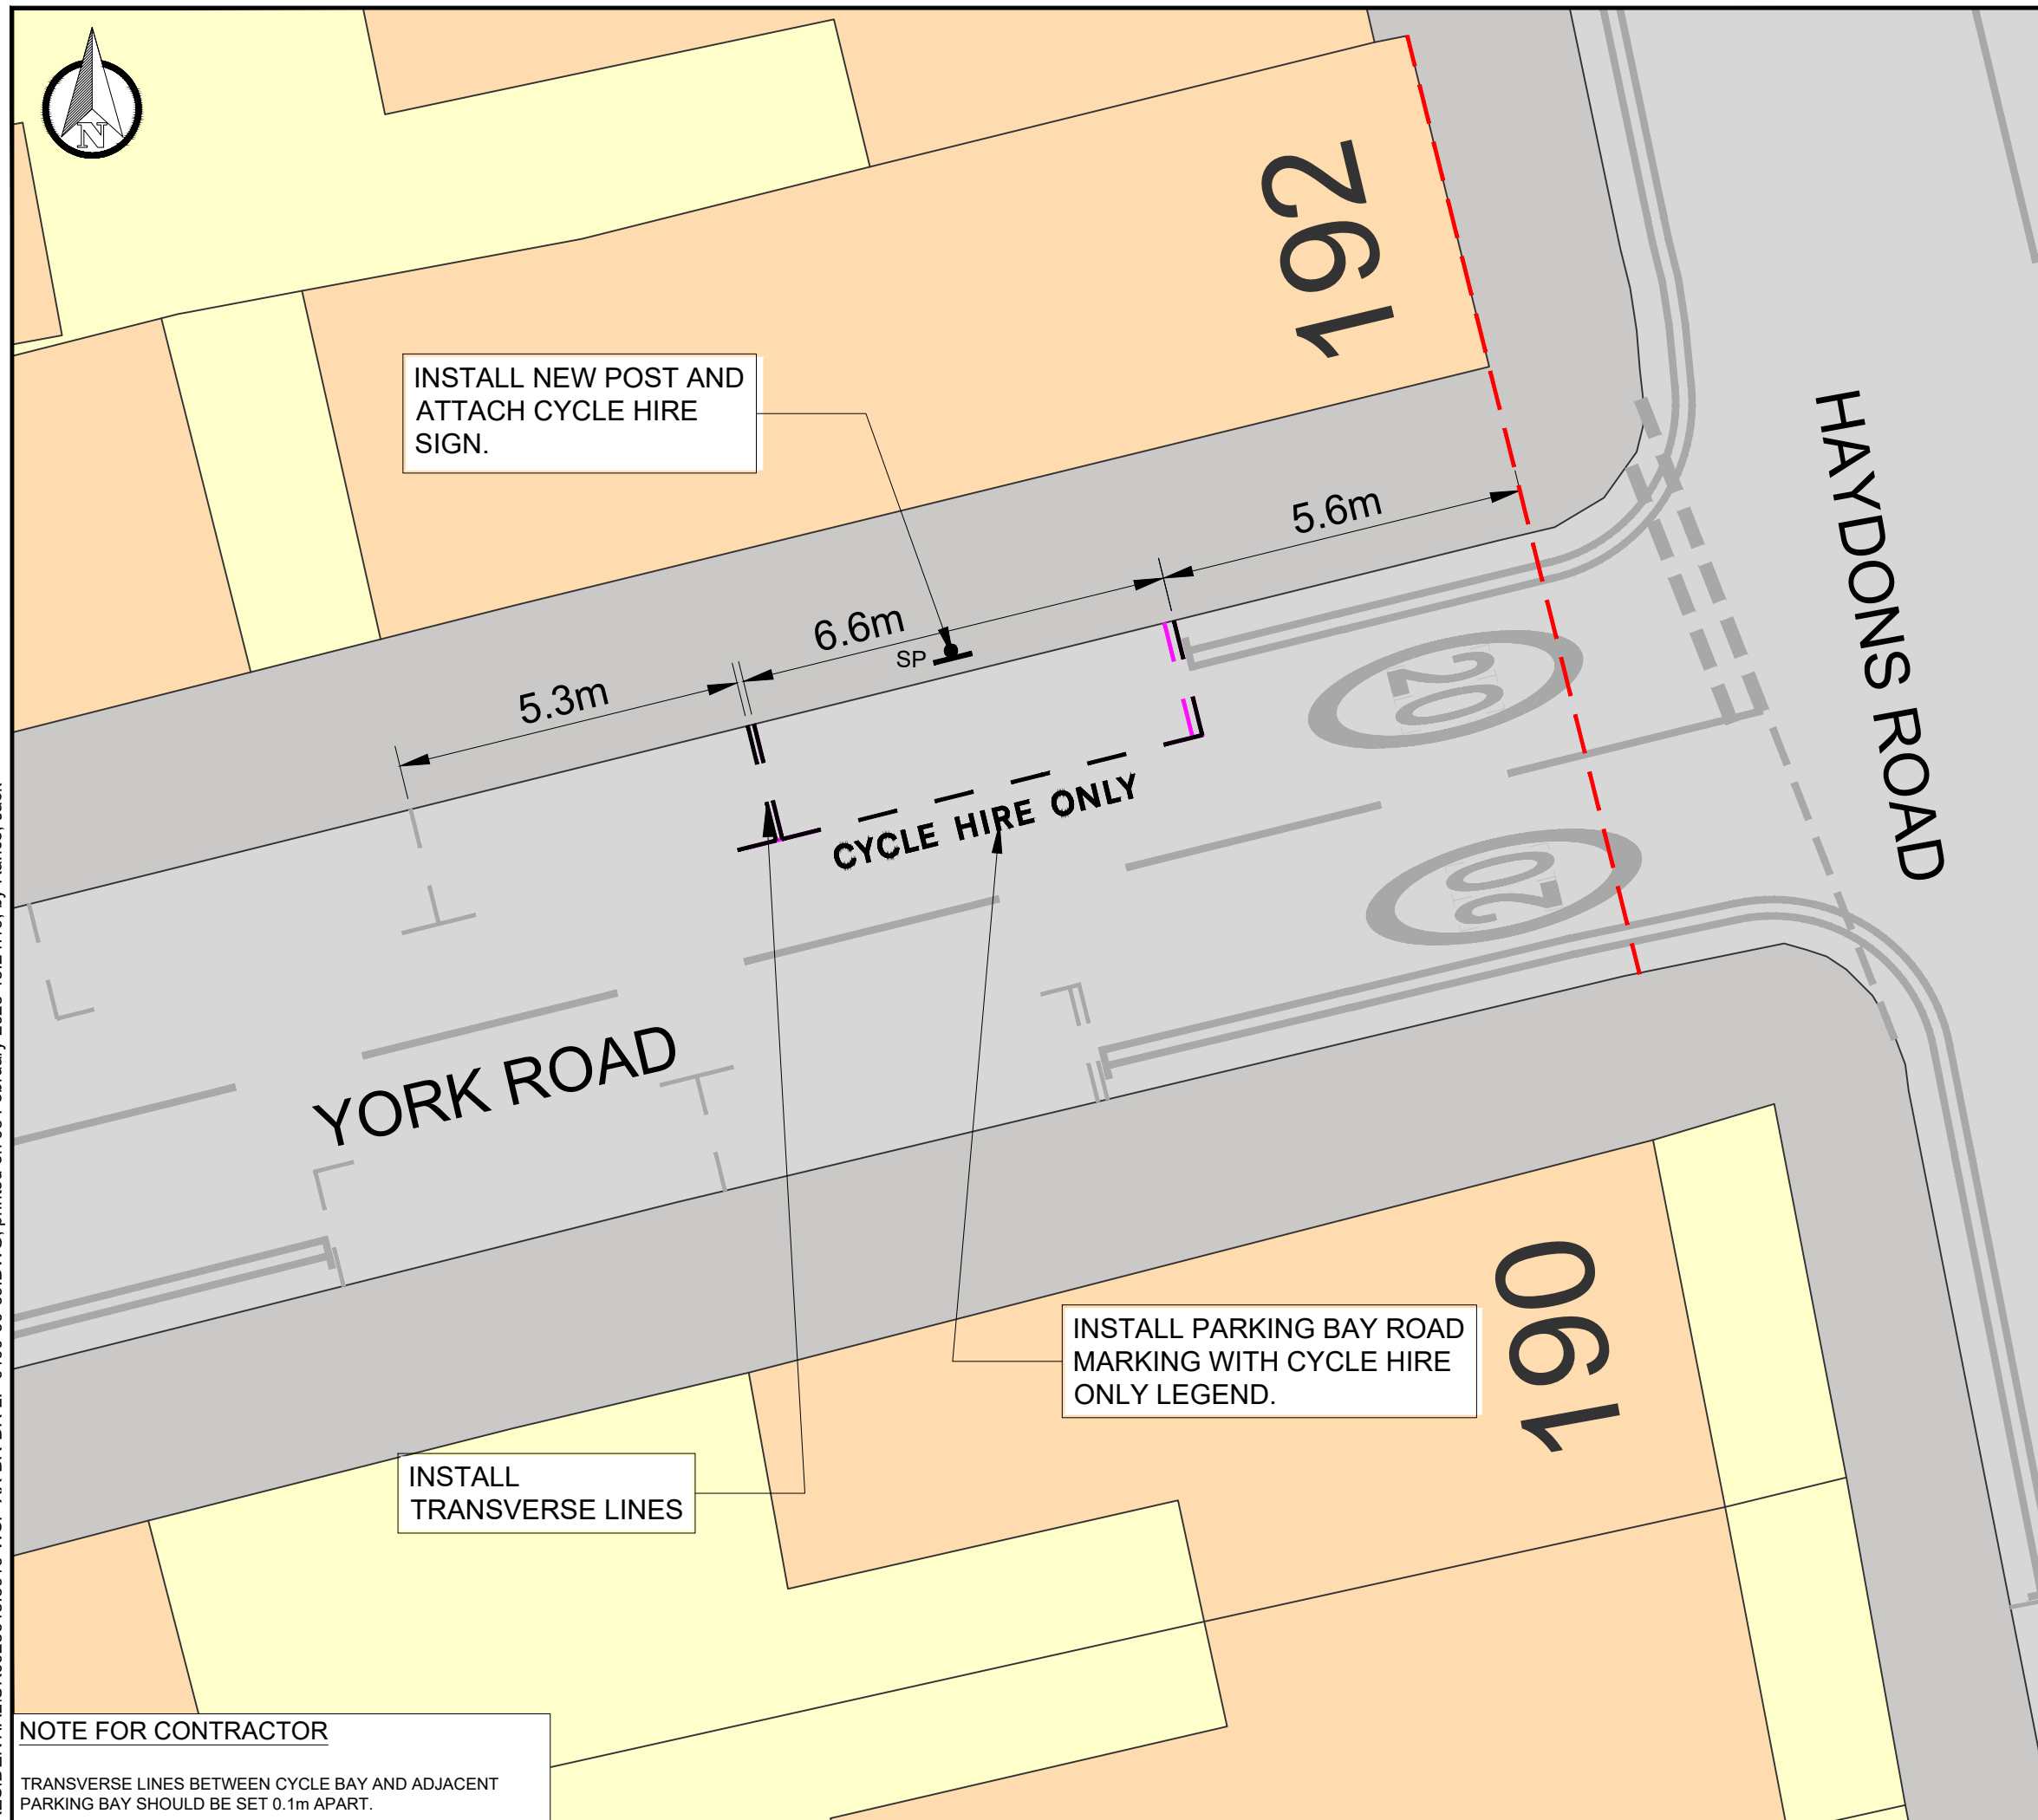

File name C:\USERS\JACK.RANCE\WSP\_0365\MERTON DOCKLESS CYCLE HIRE BAYS - TEMP DOCUMENT UPLOAD\01 - DRAWINGS\07 - WIMBLETON NORTH AND EAST RESIDENTIAL\UK0028648.3916-WSP-XX-BR-DR-LP-0100-60-69.DWG, printed on 05 February 2025 15:24:19, by Rance, Jack