

ENVIRONMENT AND REGENERATION DEPARTMENT
Chris Lee, Director of Environment and Regeneration



James McGinlay
Head of Sustainable Communities
London Borough of Merton
Merton Civic Centre
London Road
Morden SM4 5DX

Direct Line: 020 8545 3700
Fax:

My Ref:
Please Ask For: Paul Atie

Your Ref:

Date: 10/01/2023

Dear Resident,

Proposed waiting restrictions (double yellow lines) Aylward Road – statutory consultation

The Council has received complaints from the community regarding obstructive and dangerous parking on Aylward Road. In response to these reports the Council is proposing to introduce waiting restrictions (double yellow lines) to address obstructive parking and assist with movement of traffic.

Please see the attached plan, overleaf, to illustrate the proposed extents of the double yellow lines..

WHAT HAPPENS NEXT

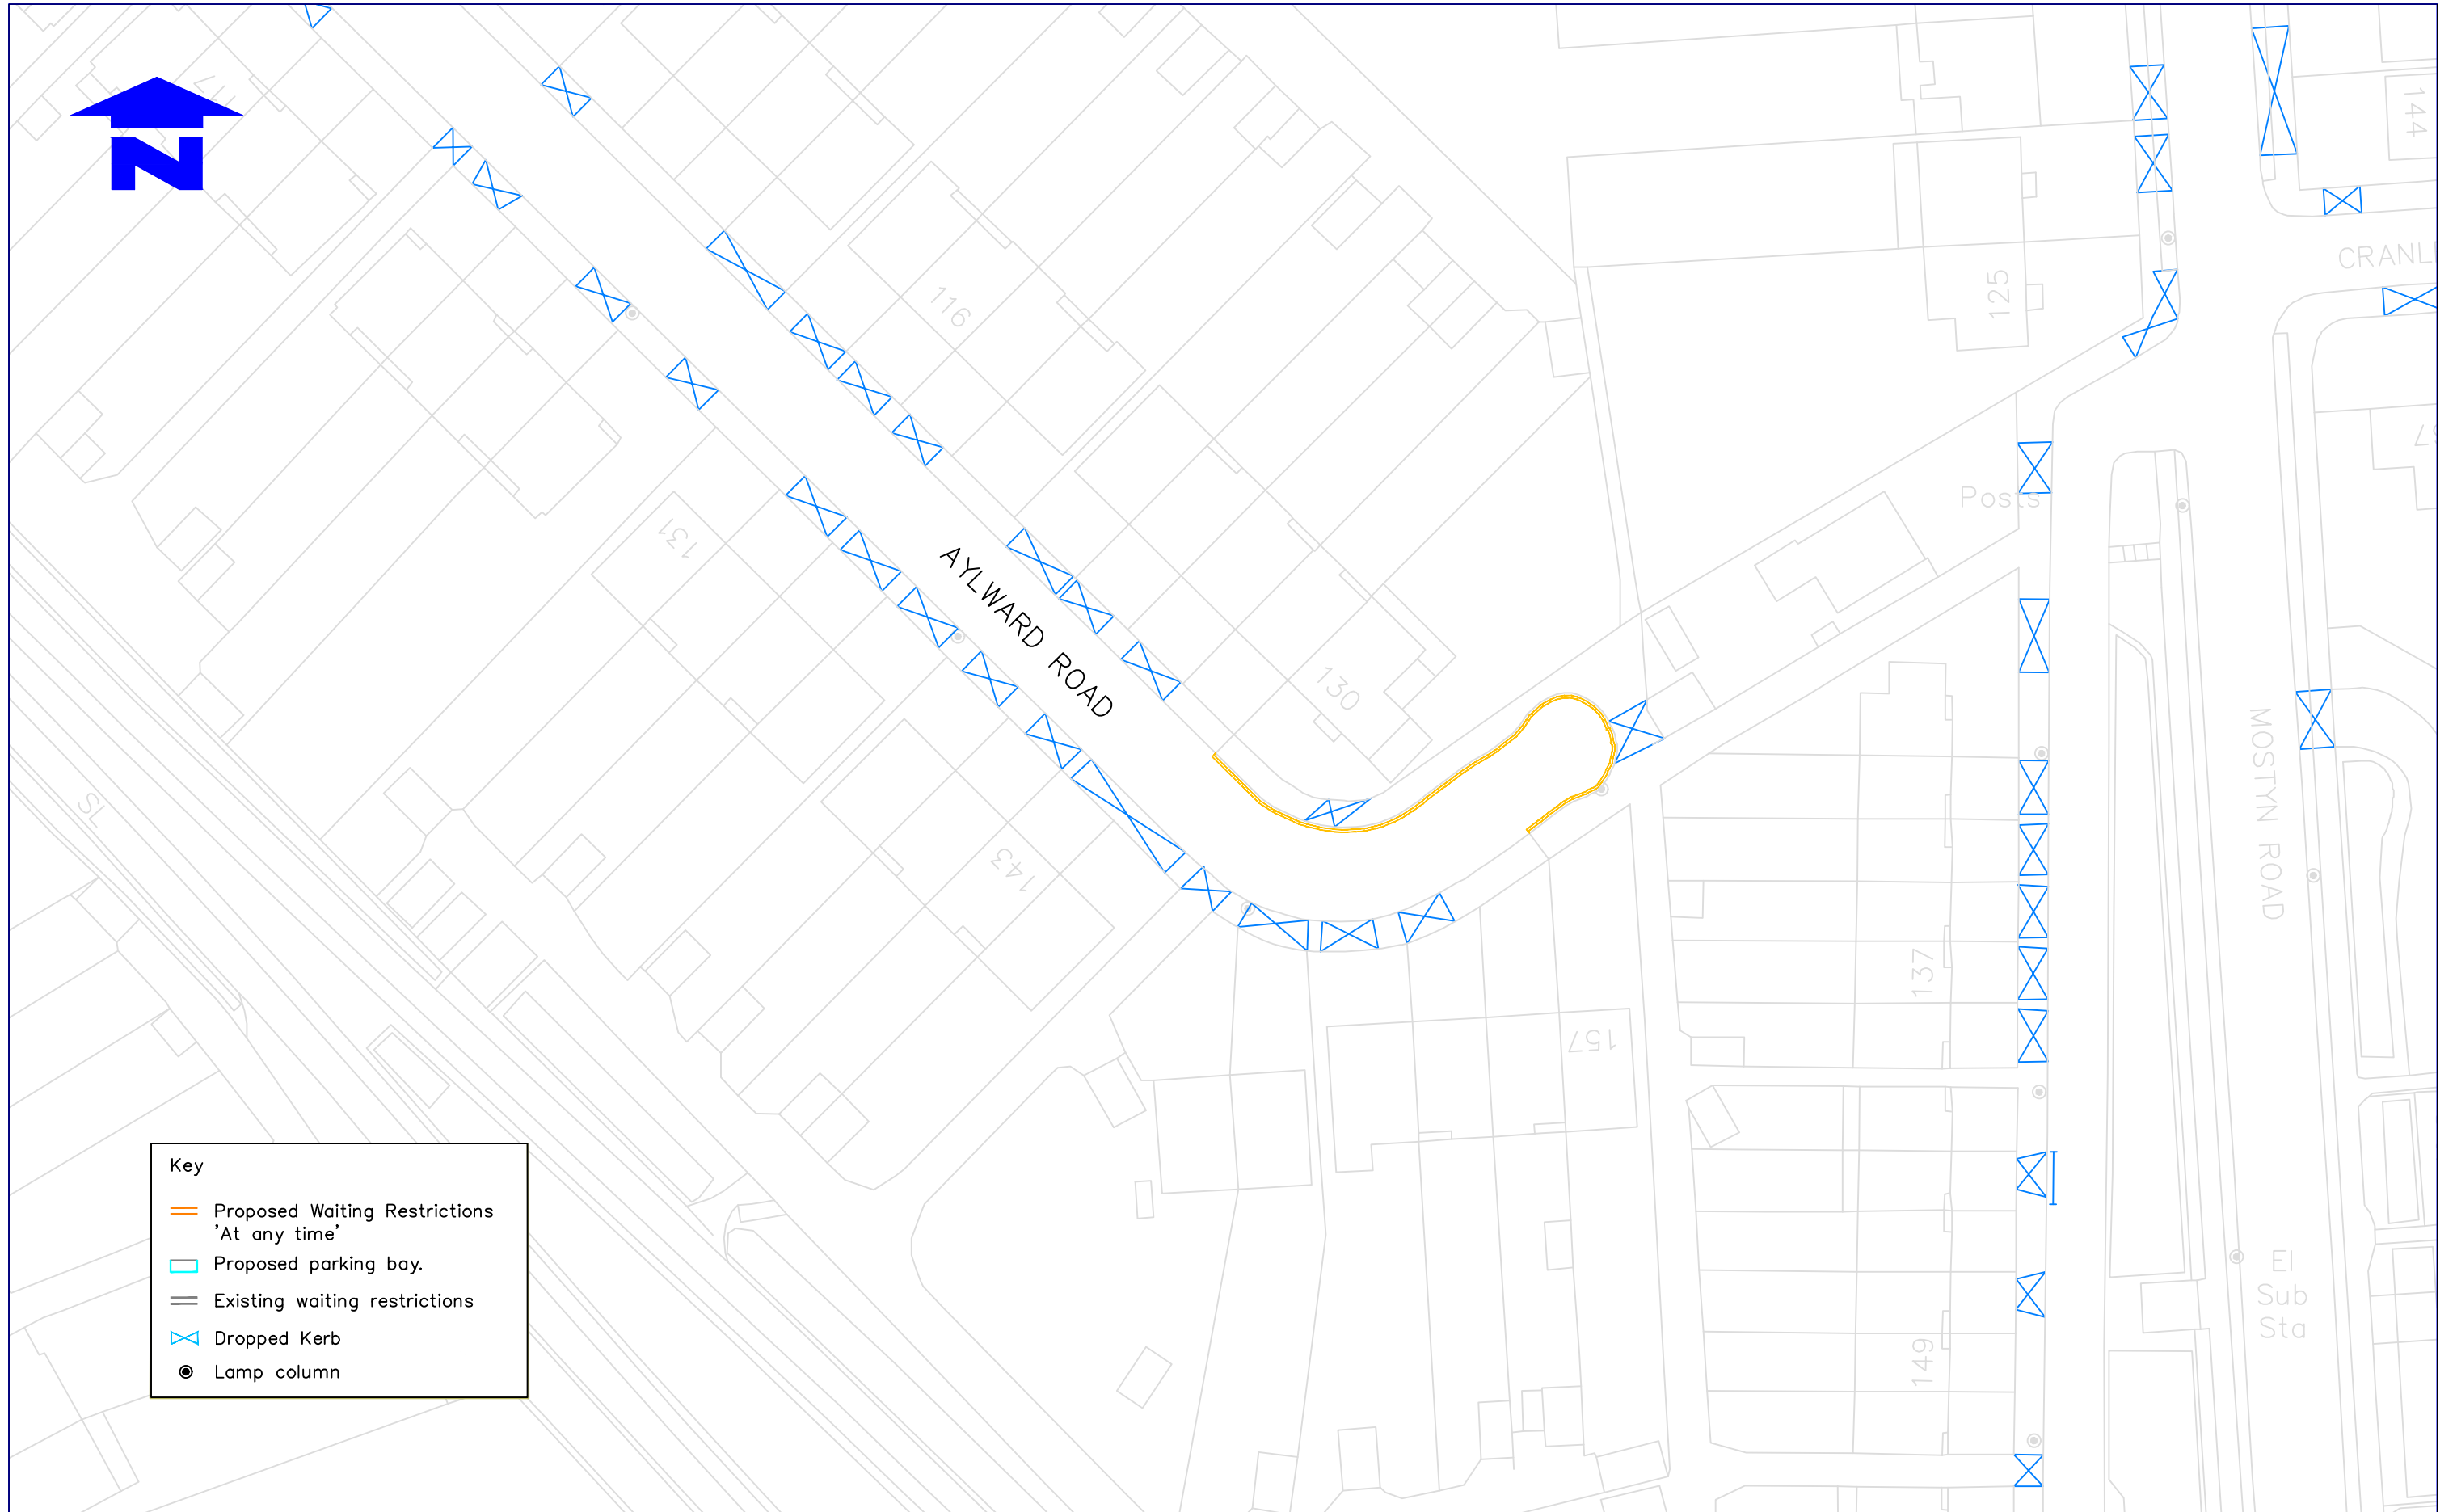
A Notice of the Council's intention to introduce the above measures will be published in a local newspaper (Wimbledon and Wandsworth Times), London Gazette and posted on lamp columns in the vicinity. Representations against the proposals described in this Notice must be made no later than **10 February 2023** quoting reference **ES/WR2022B2**. Objections must relate only to the elements of the scheme that are subject to this statutory consultation by emailing trafficandhighways@merton.gov.uk or to **Environment & Regeneration Department, future Merton, Merton Civic Centre, London Road, Morden, Surrey, SM4 5DX**. This information is also available on Merton Council's website <https://www.merton.gov.uk/wr2022b2>

All representations along with officers' comments and recommendations will be presented in a report to the Cabinet Member for Transport. Please note that responses to any representations received will not be made until a final decision is made by the Cabinet Member.






Yours sincerely,

A handwritten signature in black ink, appearing to read "Paul Atie", is written over a white rectangular box.

Paul Atie
Parking Engineer |future Merton|




Key

-  Proposed Waiting Restrictions 'At any time'
-  Proposed parking bay.
-  Existing waiting restrictions
-  Dropped Kerb
-  Lamp column

Notes
Do not scale from this drawing

Rev.	Revisions	Drawn	Sig.	Date	Chkd.	Sig.	Date	App.	Sig.	Date



FUTURE MERTON

Drawn by	TJ	Sig.		Date	10 Jan 2021
Checked by	PA	Sig.		Date	10 Jan 2021
Approved by	MD	Sig.		Date	10 Jan 2021

Reproduced from/based upon the Ordnance Survey's 1:1250 maps with the permission of the Controller of H.M.S.O., Crown Copyright Reserved. Unauthorised reproduction infringes Crown copyright © and may lead to prosecution or civil proceedings. London Borough of Merton 100019250 2005

PROJECT
Controlled Parking Zones
WAITING RESTRICTIONS

TITLE
AYLWARD ROAD
DESIGN LAYOUT



Merton Civic Centre
London Road
Morden, Surrey
SM4 5DX
www.merton.gov.uk

Drawing No.
Z27-688-08

Revision
-

Classification
CONSULTATION

Scale
1: 500