


Electric Vehicle Sign to be placed on LC

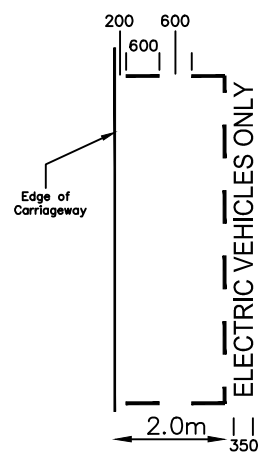

Description

From a point opposite the property boundary of Nos 1/3 Castle Court (on Pollard Road) north-westwards for a distance of 6m.


KEY

- EV Electrical charging bay
- Crossovers
- Lamp Column
- DIS Disabled Bay

Note

Main sign to have an x-height of 20mm

Subplate to have an x-height of 15mm

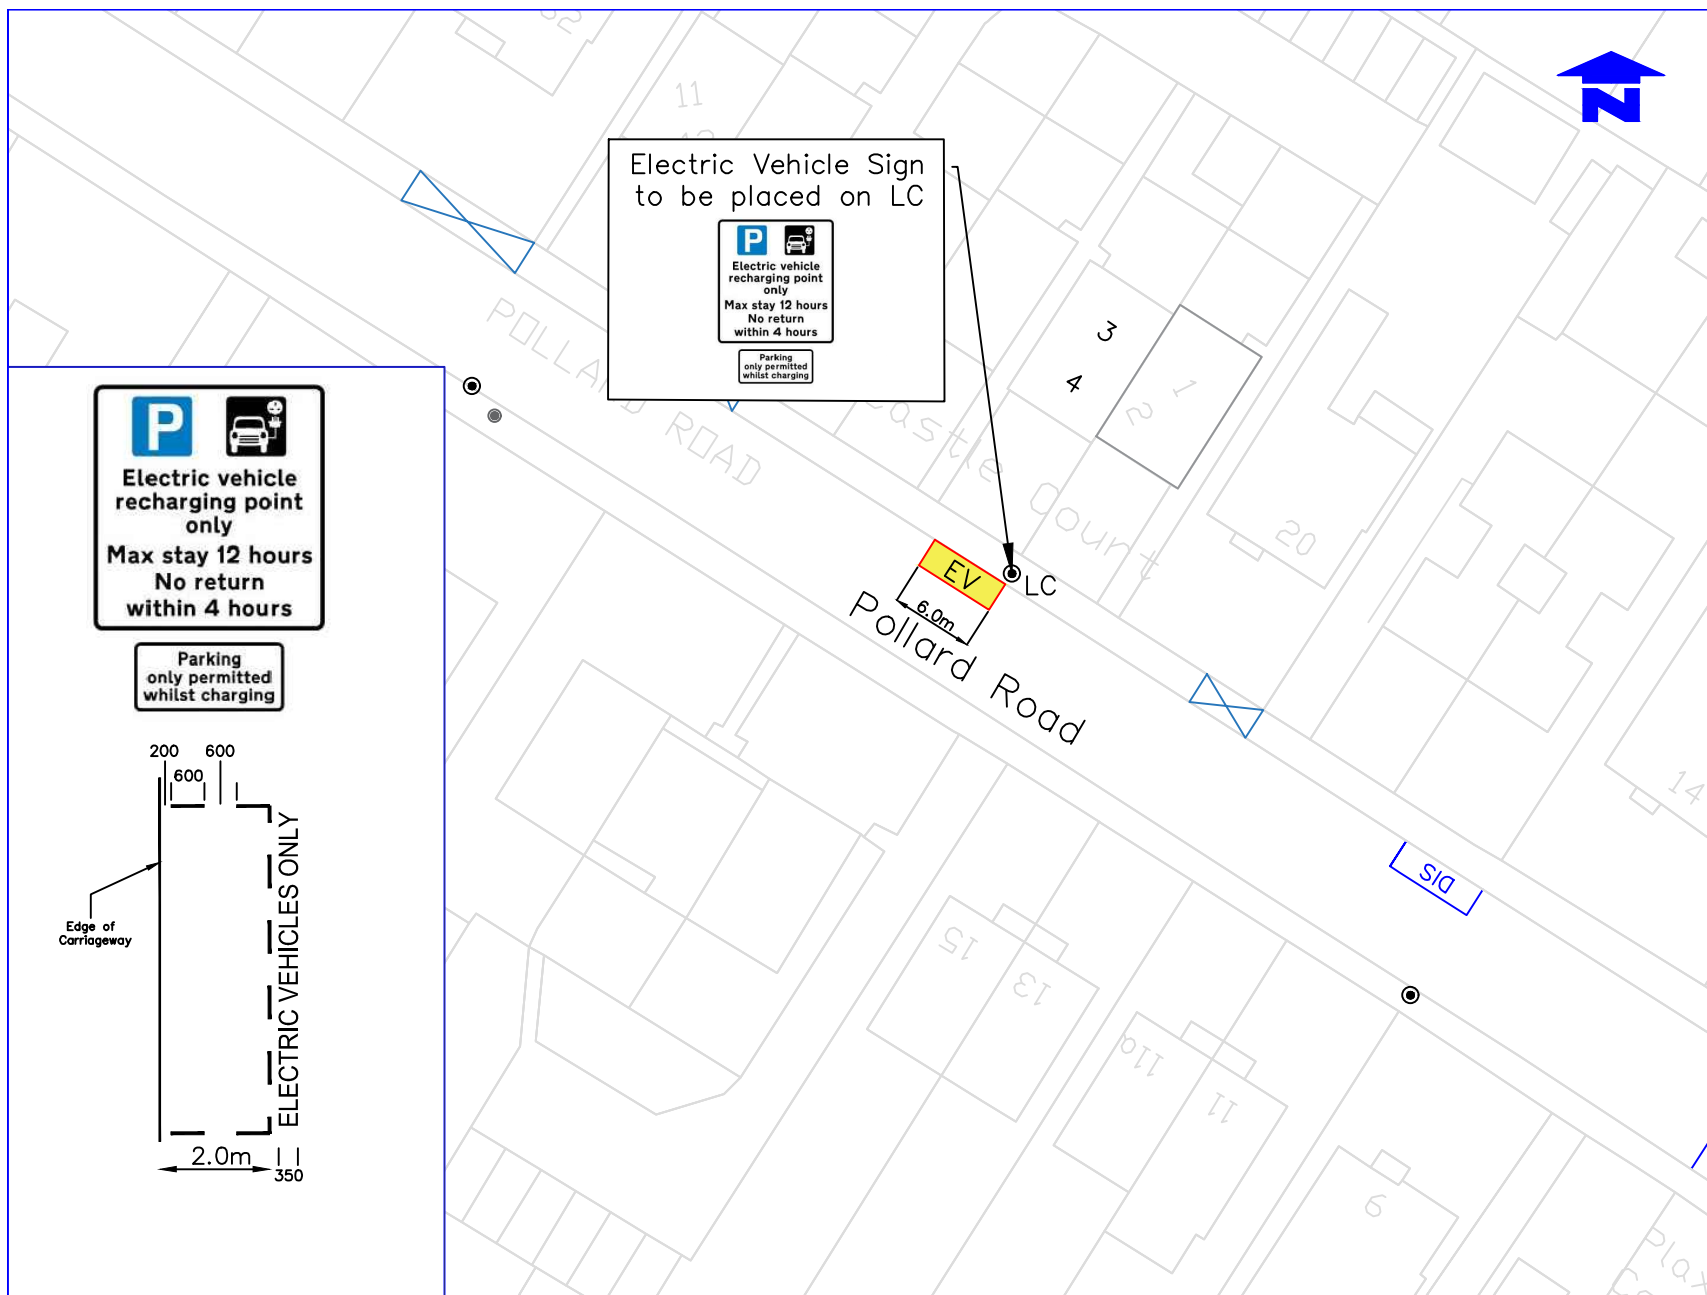

Notes  
Do not scale from this drawing

| No. | Revisions | Drawn | Sup. | Date | Chk. | Sup. | Date | App. | Sup. | Date |
|-----|-----------|-------|------|------|------|------|------|------|------|------|
|     |           |       |      |      |      |      |      |      |      |      |

FUTURE MERTON

|              |      |          |
|--------------|------|----------|
| Approved by: | Sup. | 30.02.23 |
| Checked by:  | Sup. | 30.02.23 |
| Approved by: | Sup. |          |
| Checked by:  | Sup. |          |

PROJECT  
**LAMP COLUMN EV CHARGING BAYS**

TITLE  
Pollard Road  
SM4 1EJ

Merton Civic Centre  
London Road  
Morden, Surrey  
SM4 5DX  
www.merton.gov.uk

Drawing No.  
Z30-001-01

Revision

Classification  
**CONSTRUCTION**

Scale  
1:500